



- 27 ← 5'18" 0" ← 5'18" 0"
- 26 ← 5'12" 10/16" ← 5'12" 10/16"
- 25 ← 5'04" 4/3" ← 5'04" 4/3"
- 24 ← 5'17" 2/8" ← 5'17" 2/8"
- 23 ← 5'85" 5/8" ← 5'85" 5/8"
- 22 ← 4'07" 0" ← 4'07" 0"
- 21 ← 4'01" 0" ← 4'01" 0"
- 20 ← 4'54" 0" ← 4'54" 0"
- 19 ← 5'10" 0" ← 5'10" 0"
- 18 ← 5'02" 7/8" ← 5'02" 7/8"
- 17 ← 4'22" 0" ← 4'22" 0"
- 16 ← 4'19" 0" ← 4'19" 0"
- 15 ← 4'13" 0" ← 4'13" 0"
- 14 ← 4'10" 0" ← 4'10" 0"
- 13 ← 4'11" 0" ← 4'11" 0"
- 12 ← 4'11" 0" ← 4'11" 0"
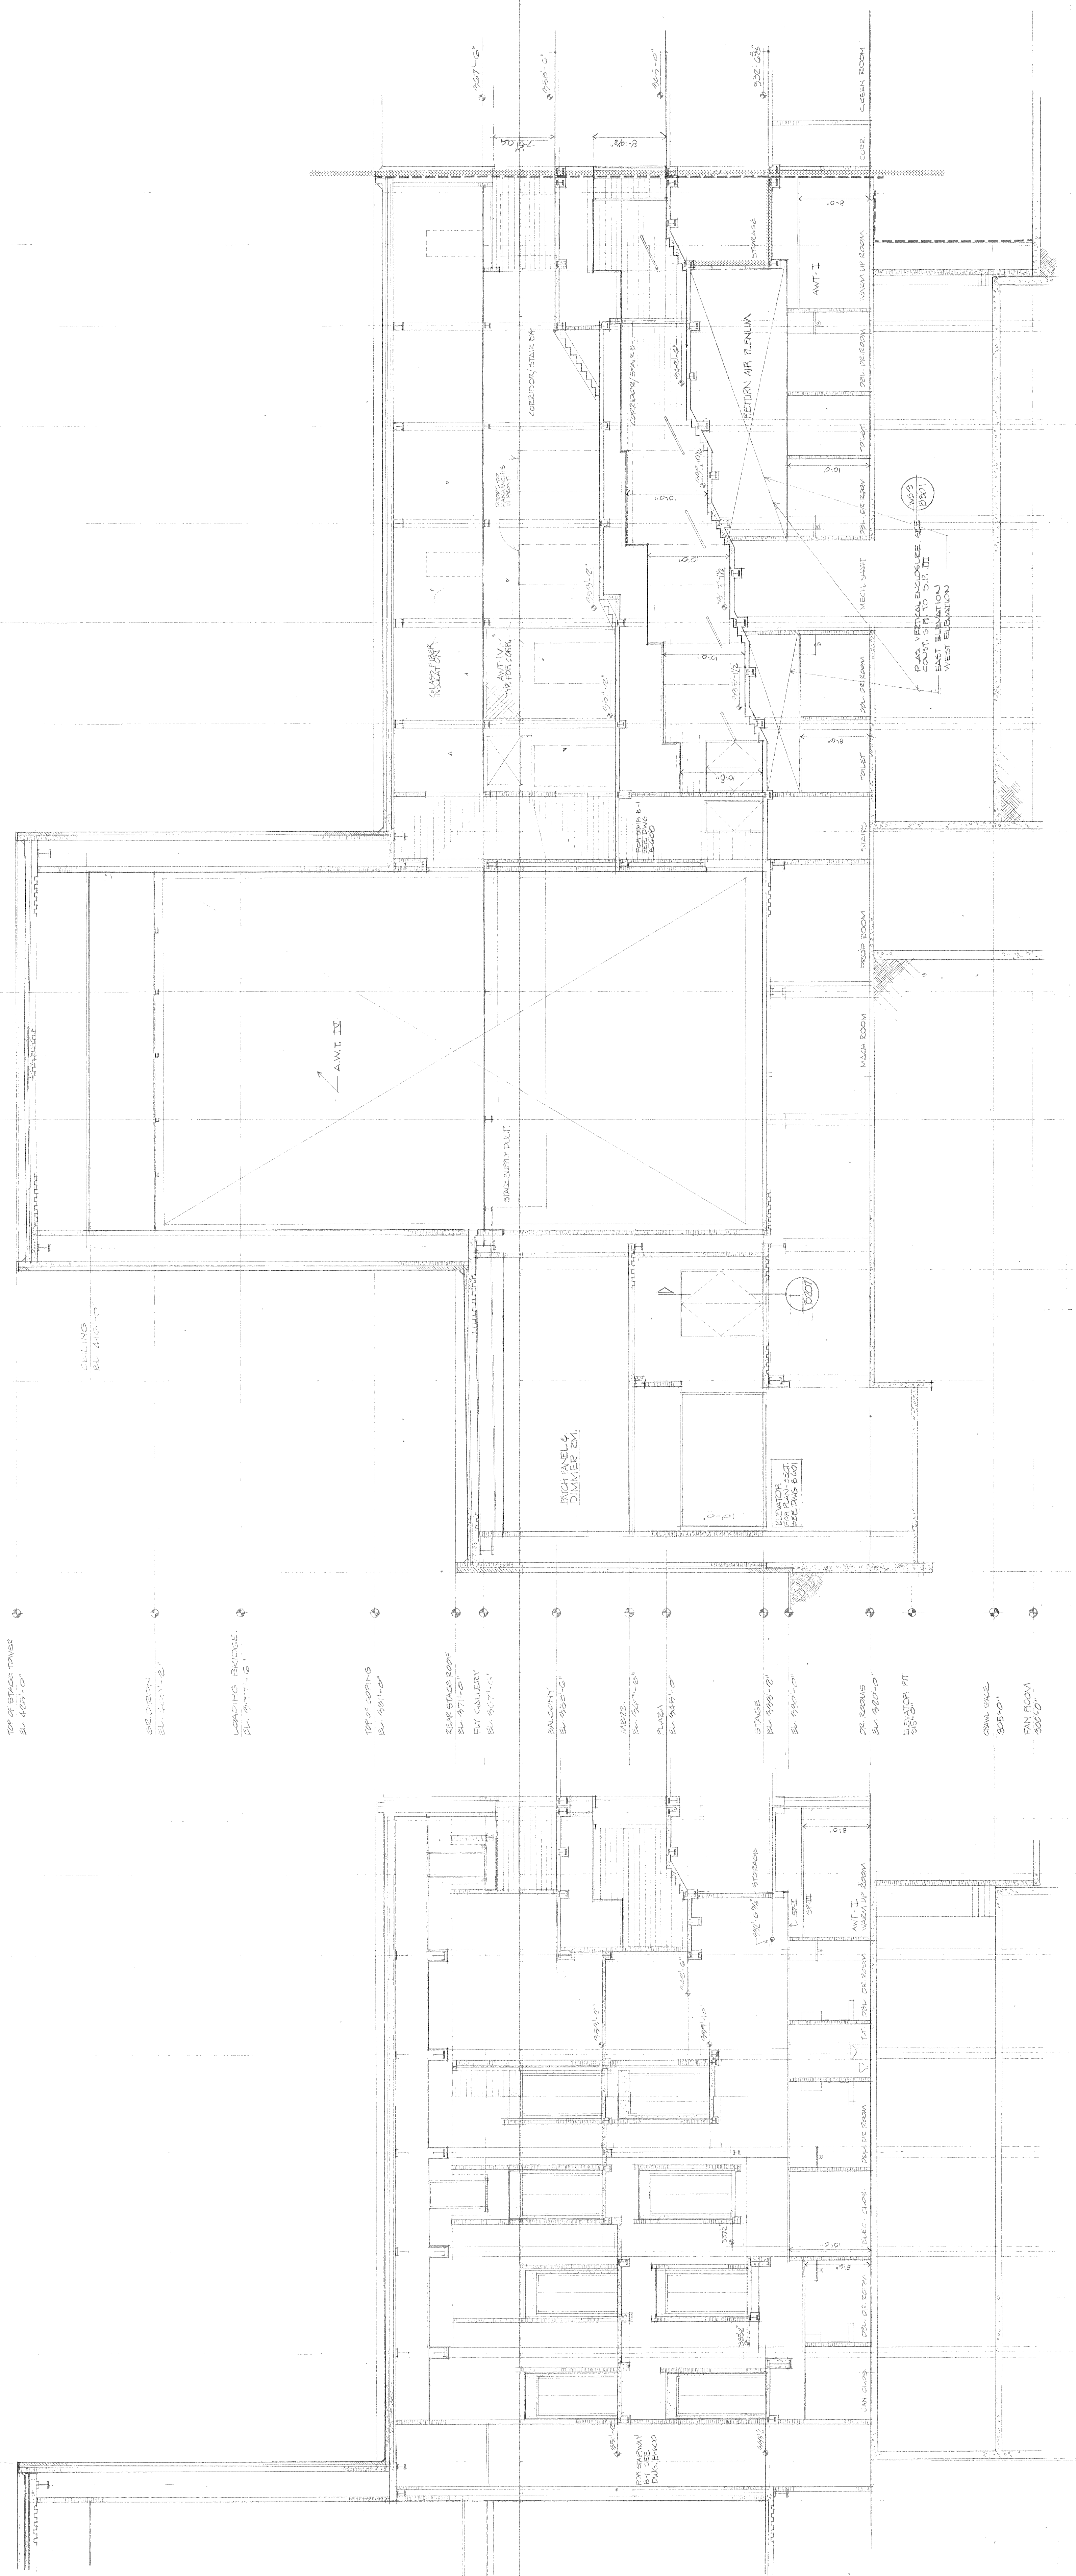



SECTION B-B

SECTION C-C

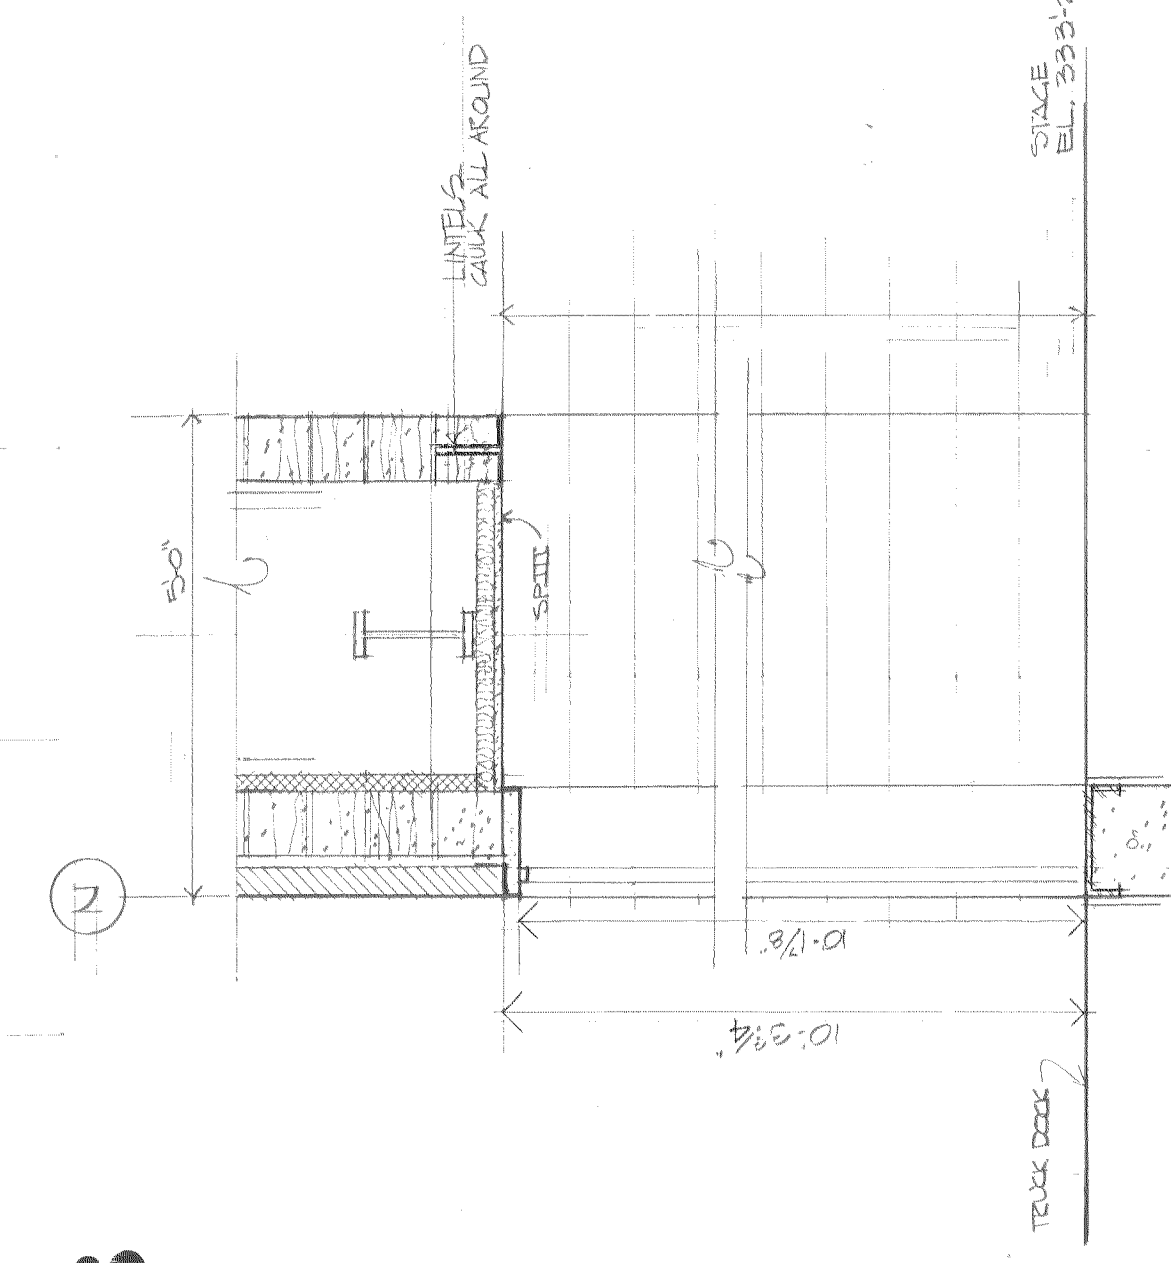

SECTION D TRUCK DOCK DOOR
SCALE: 1/2" = 1'-0"

NOTE:
FOR FOUNDATION PLANS SEE STRUCT. DWGS.

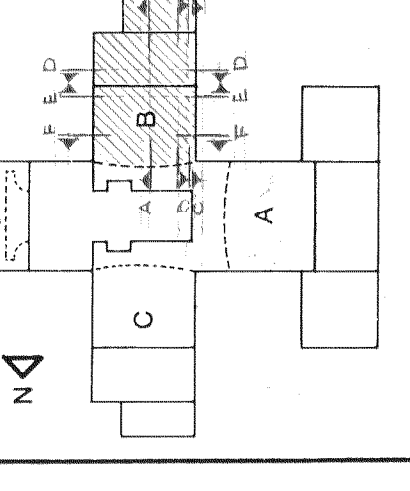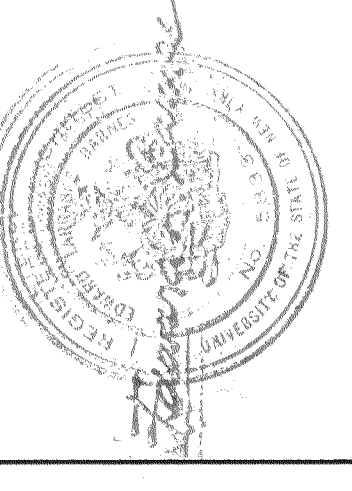

BUILDING SECTIONS

CONFORMED DWG.