



**DRESSING ROOM LEVEL FRAMING PLAN**  
SCALE: 1/8" = 1'-0"

1. TOP OF SLAB ELEVATION 320.0' UNLESS NOTED THUS I 7
2. FOR SIZE & LOCATION OF DEPRESSIONS IN CONG. SLAB SEE ARCHITECTURAL DWG.
3. ALL BEAMS ARE 8" THICK UNLESS NOTED.
4. ALL BEAMS MARKED "B" ARE 12"x18" WITH 3" T.T.P.B. CONT. & #3 @ 12" UNLESS NOTED OTHERWISE.
5. FOR BEAMS MARKED "D1" SEE SECTION F-10 FOR SIZE & REINF.

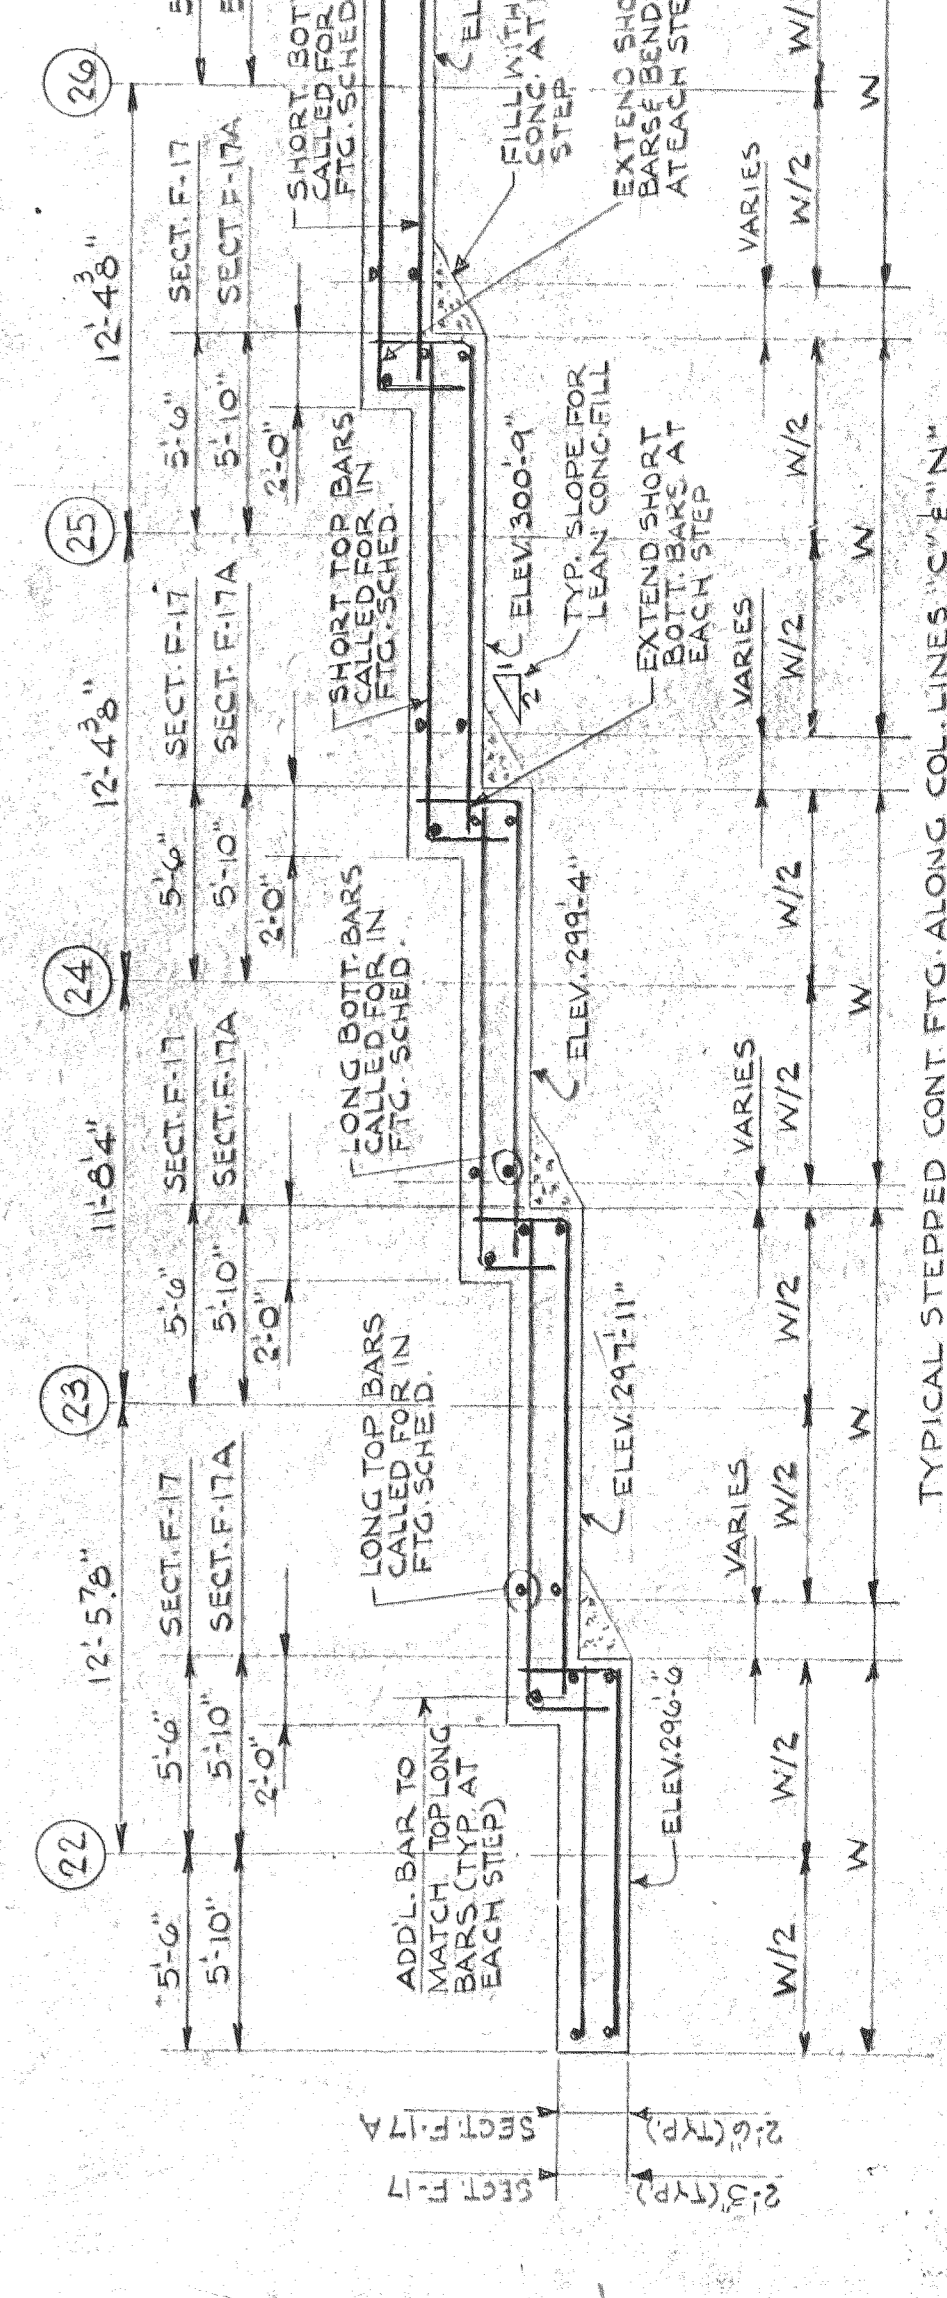


**SECTION F-17 & F-17A**  
SCALE: 3/8" = 1'-0"

TYPICAL STEPPED CONT. FTG. ALONG COLLINES @ 5" IN.  
FOR REINF. SEE COMBINED FTG. SCHED. ON DWG. SM-1

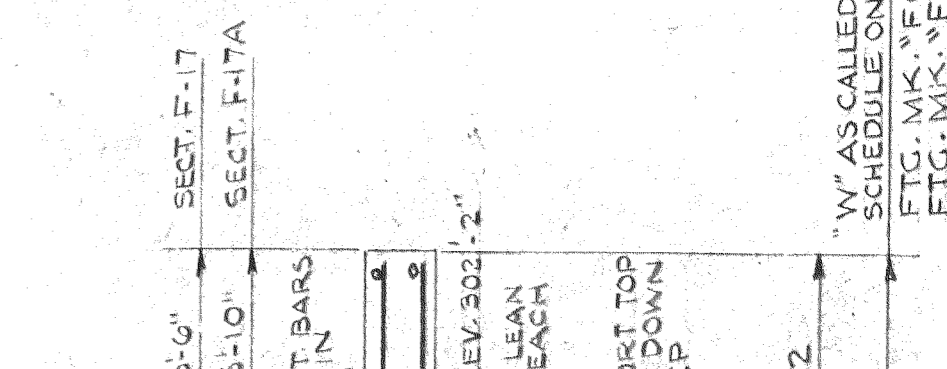


**SECTION 2-2**  
SCALE: 1/2" = 1'-0"


**SECTION F-14**  
SCALE: 1/2" = 1'-0"

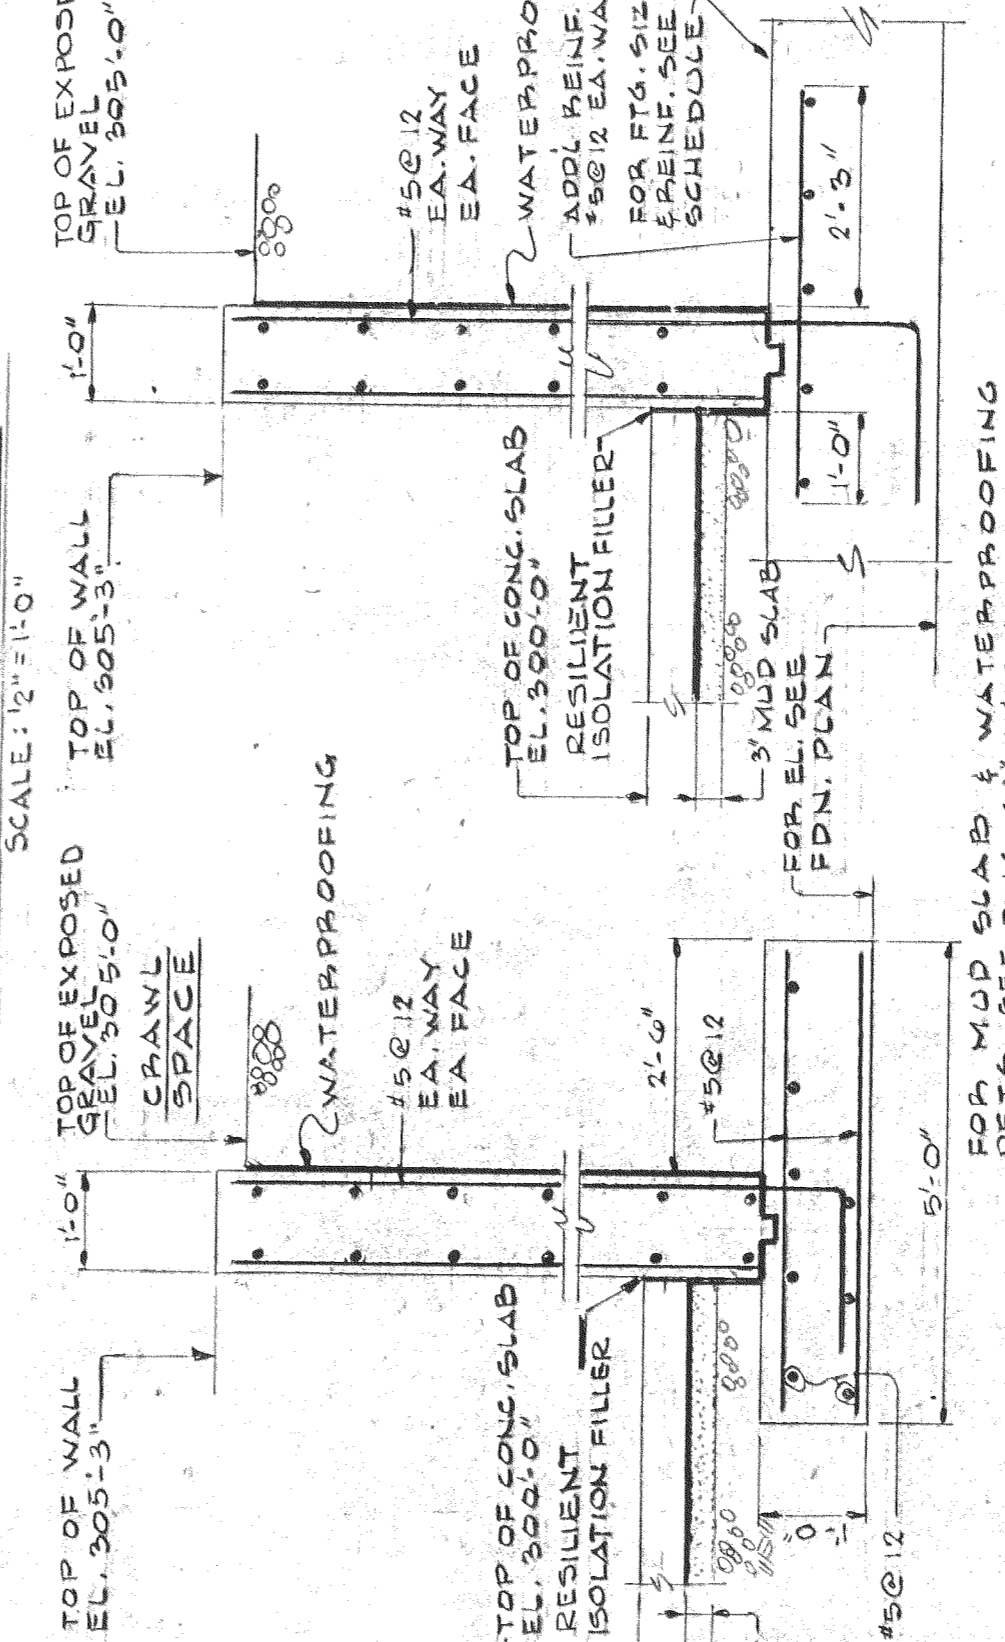


**SECTION F-11**  
SCALE: 1/2" = 1'-0"

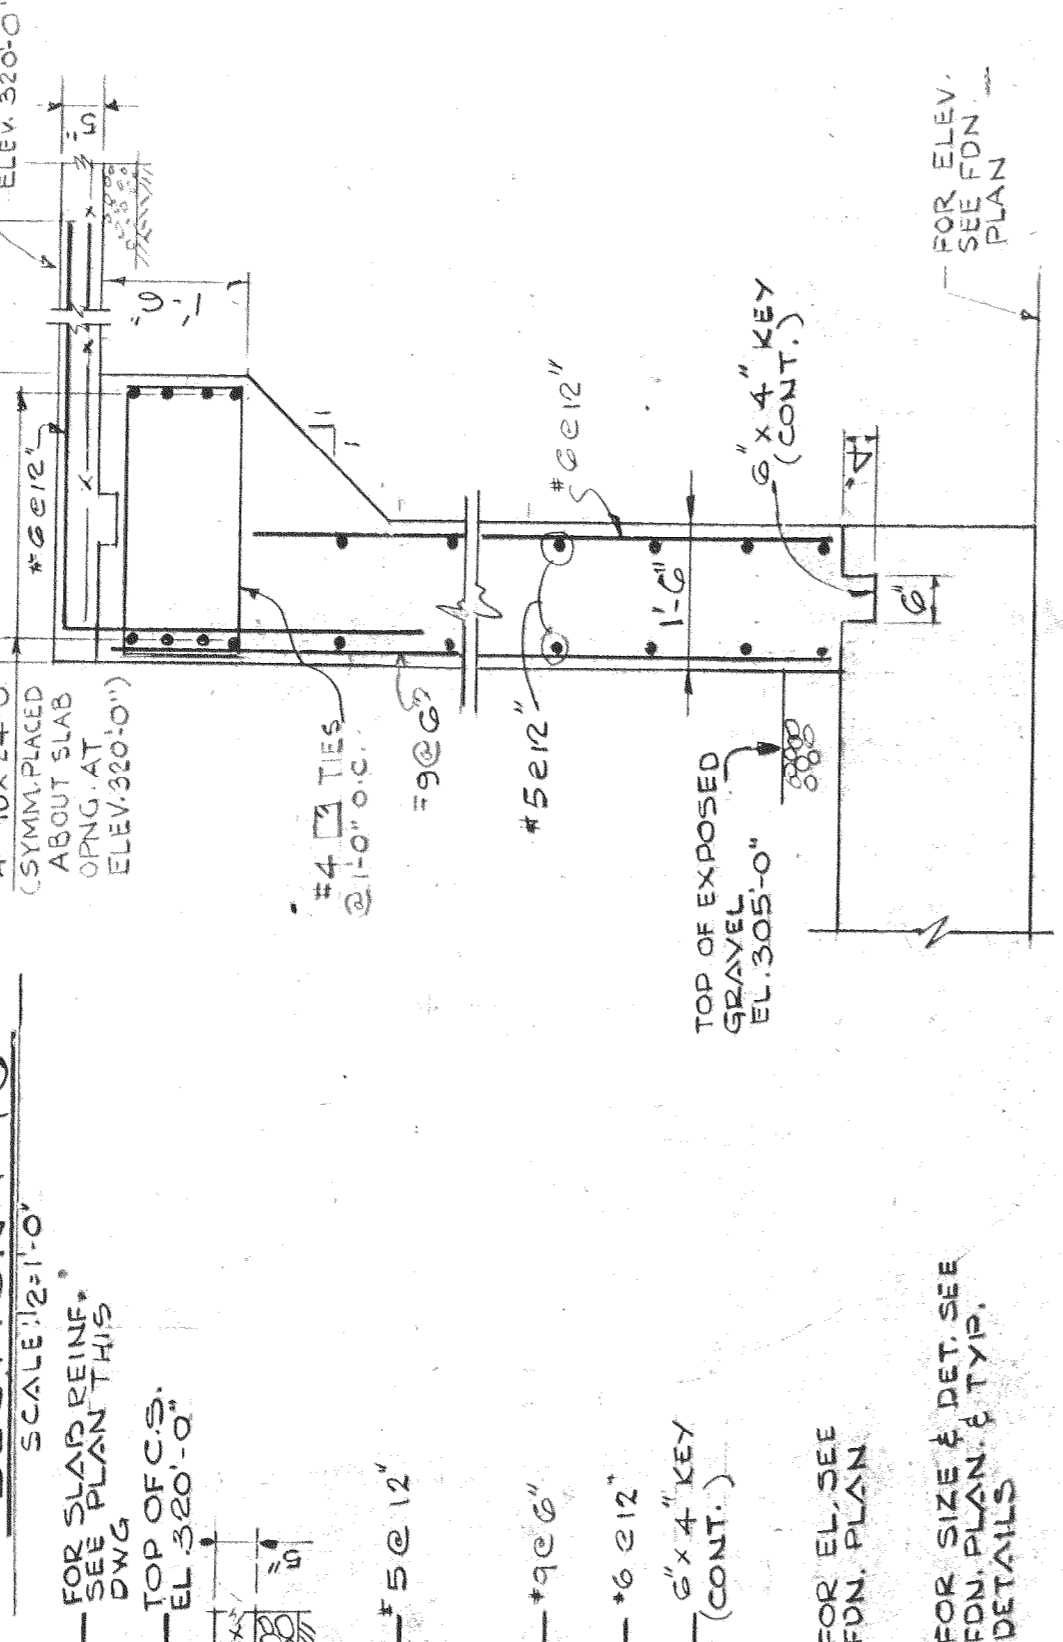


**SECTION F-8**  
SCALE: 1/2" = 1'-0"

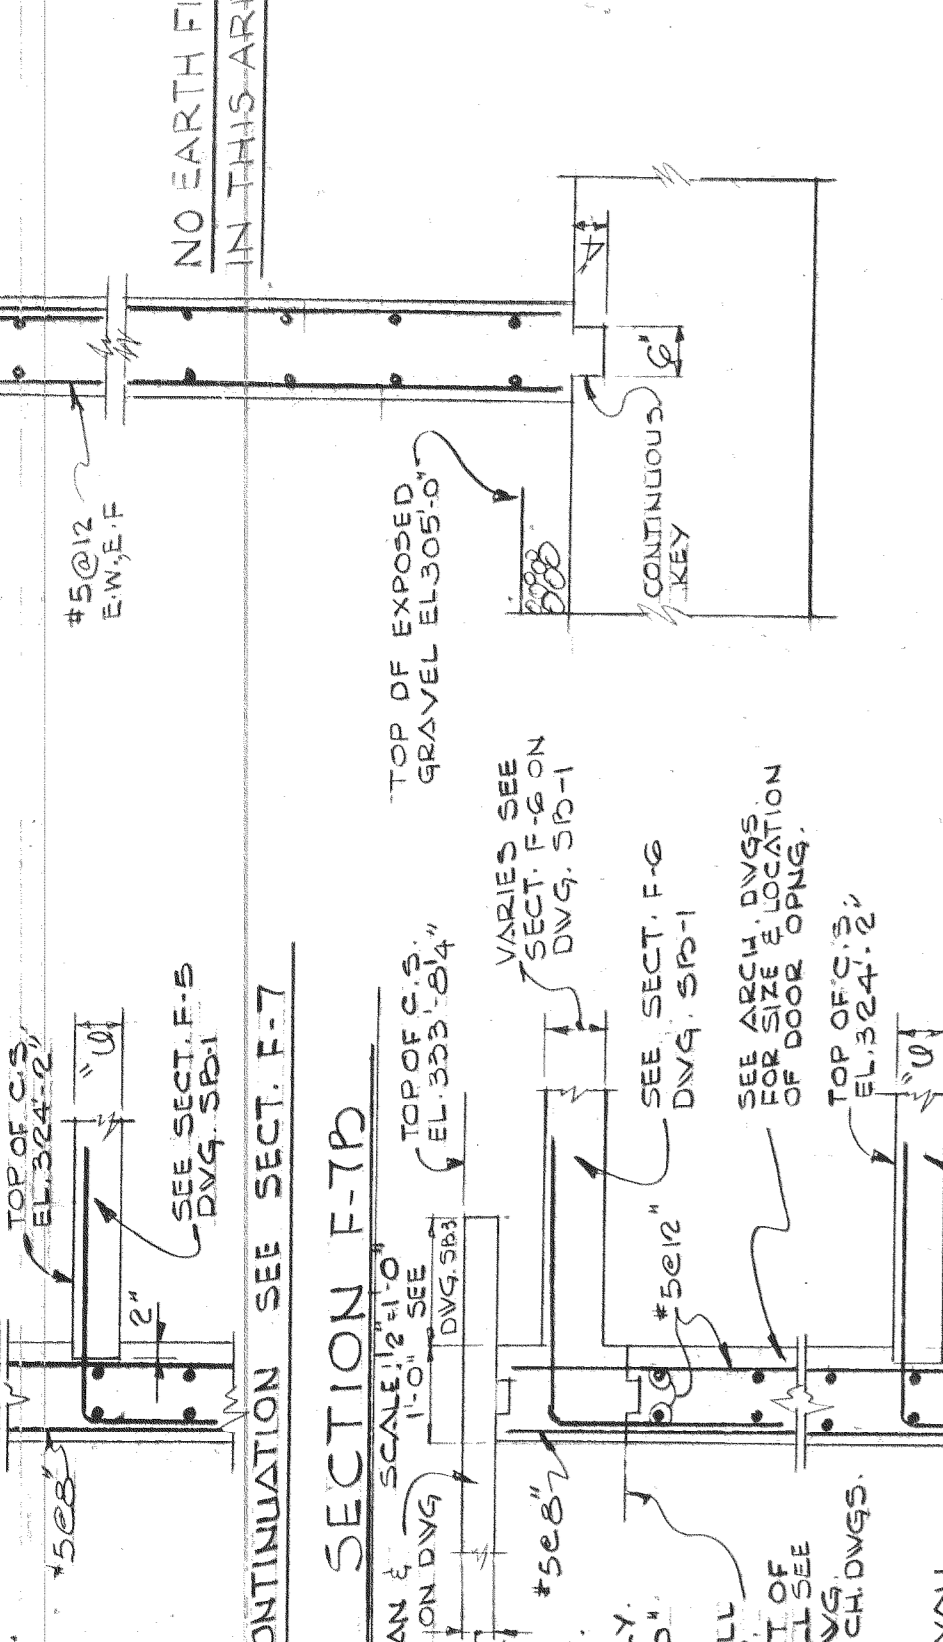


**SECTION F-7C**  
SCALE: 1/2" = 1'-0"

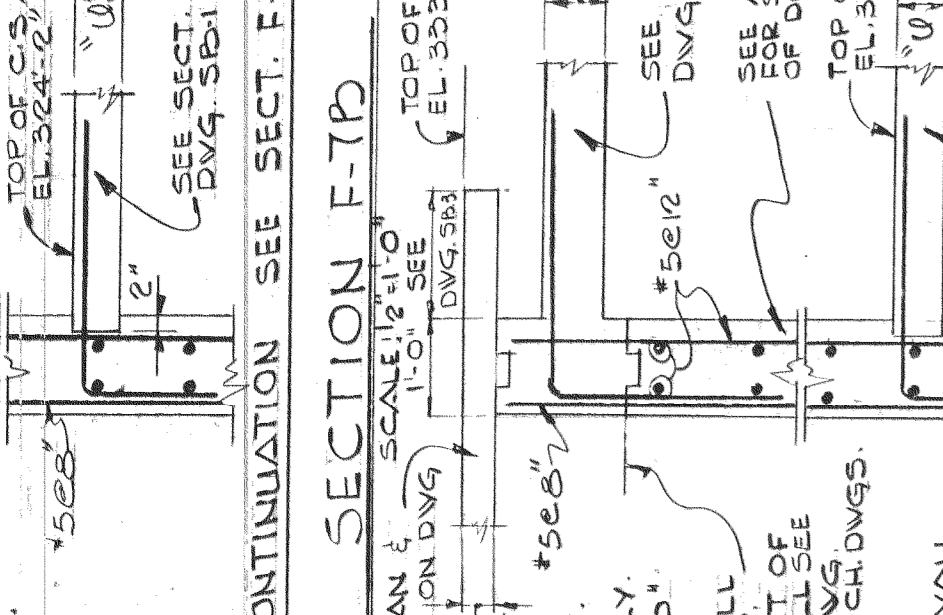


**SECTION F-7A**  
SCALE: 1/2" = 1'-0"

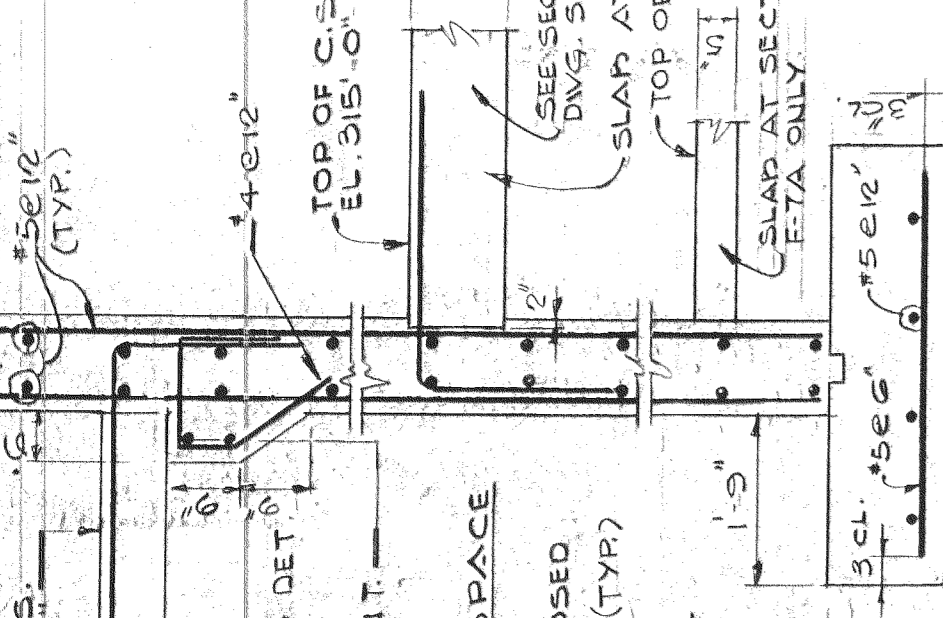


**SECTION F-7B**  
SCALE: 1/2" = 1'-0"

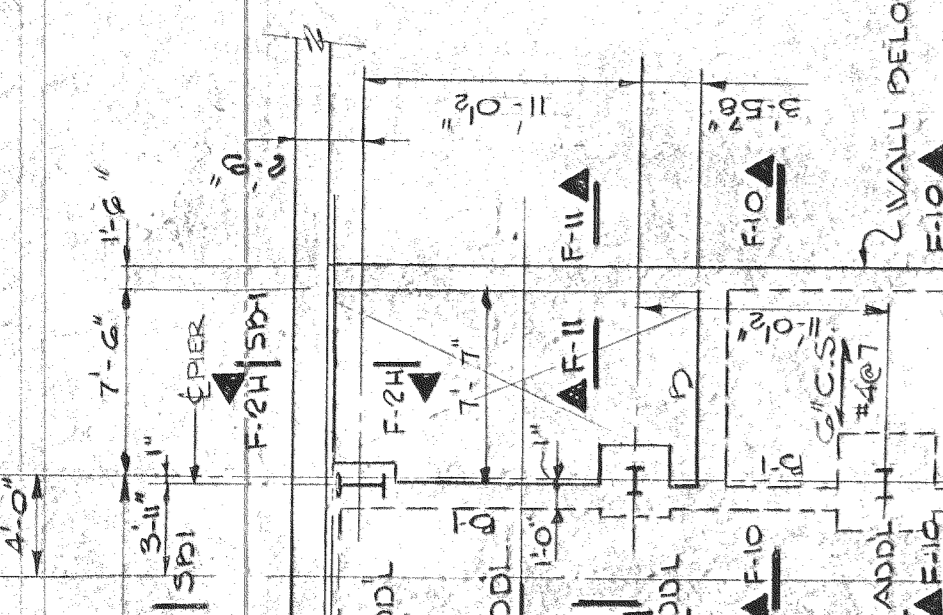


**SECTION F-9**  
SCALE: 1/2" = 1'-0"

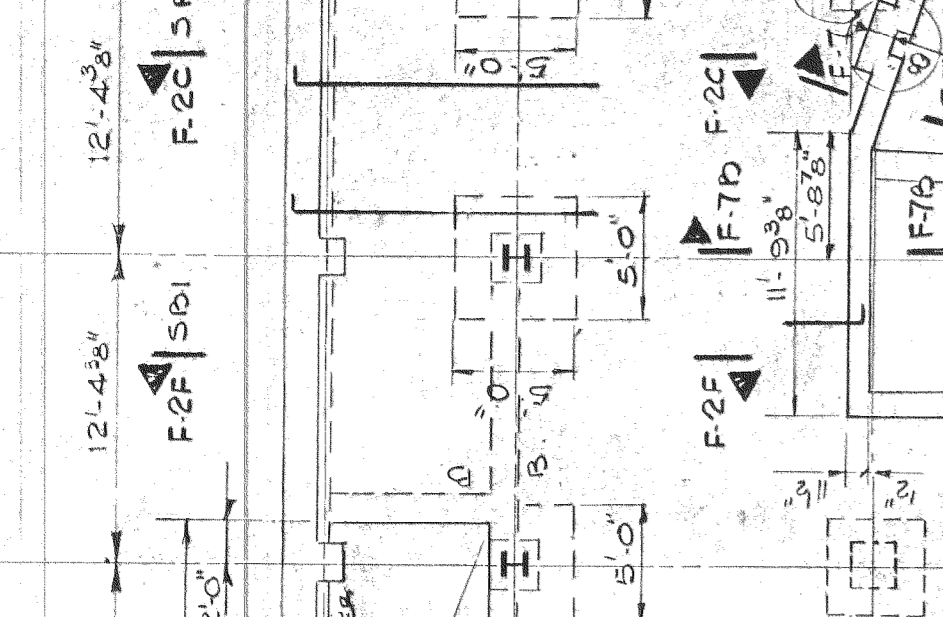



**SECTION F-10**  
SCALE: 1/2" = 1'-0"

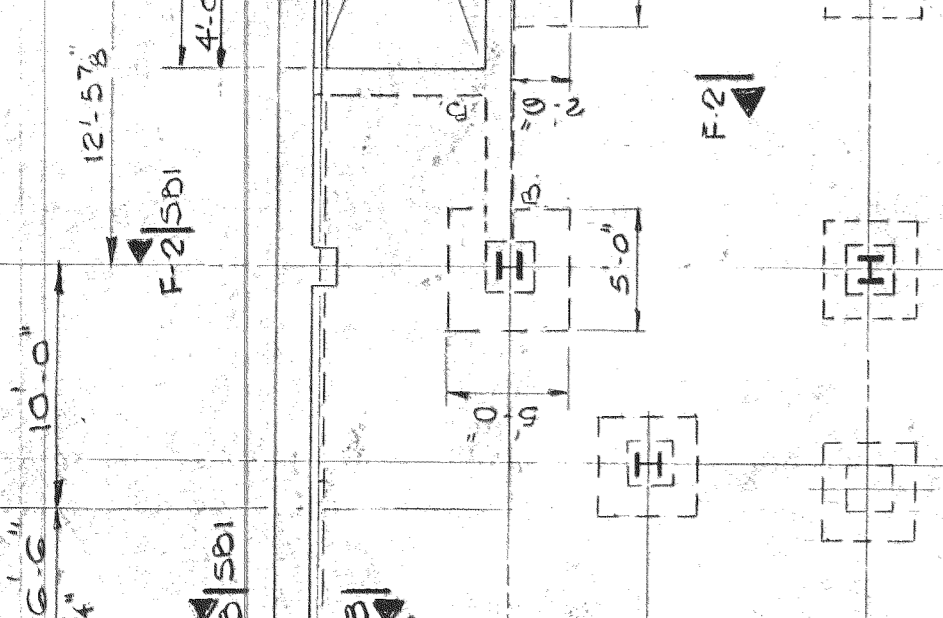

**SECTION F-12**  
SCALE: 1/2" = 1'-0"

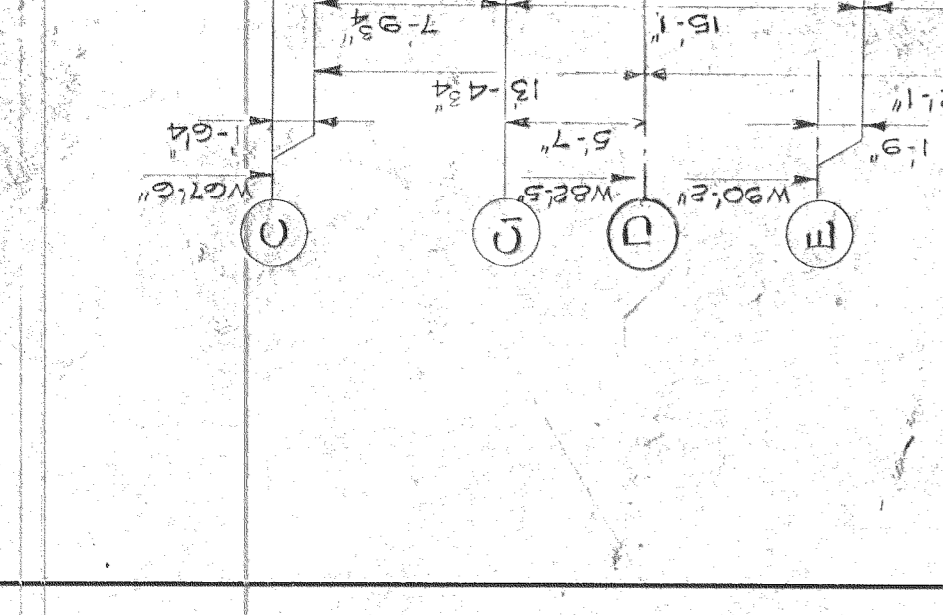

**SECTION F-15**  
SCALE: 1/2" = 1'-0"

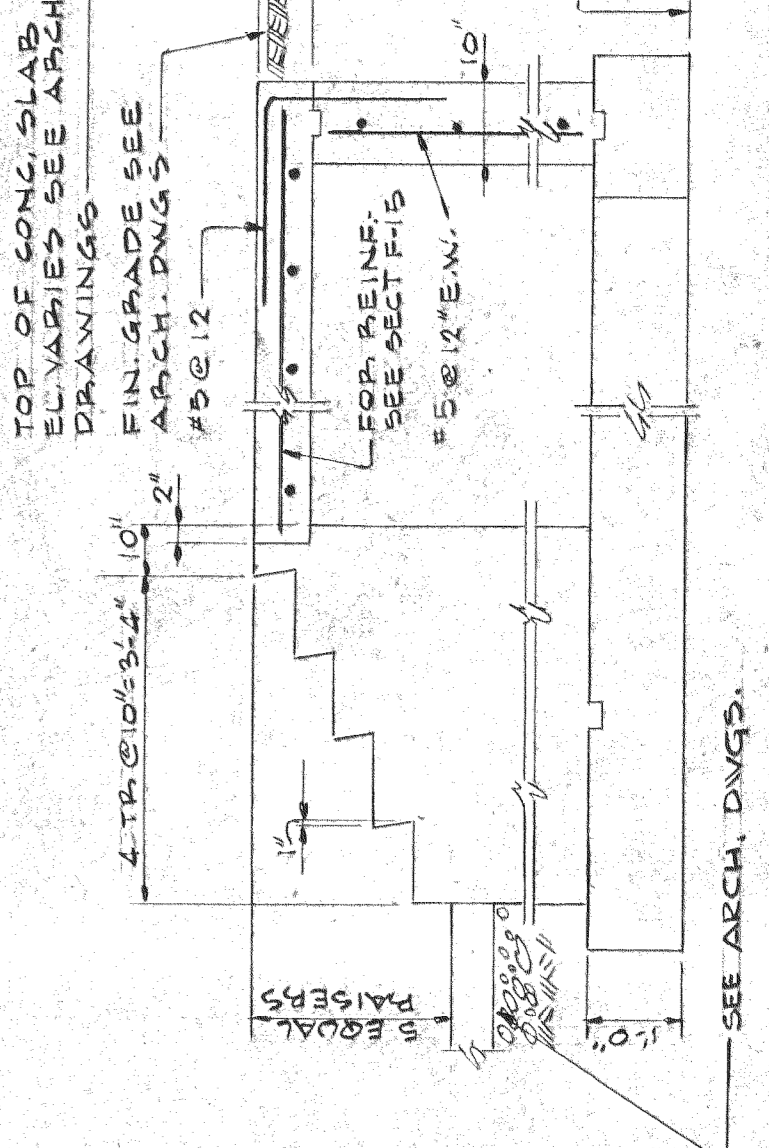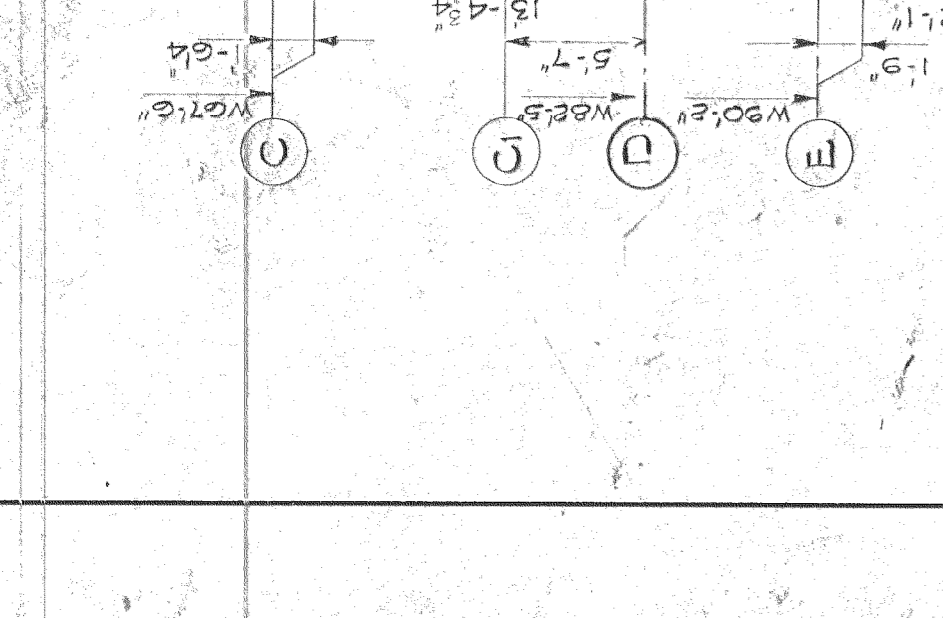


**SECTION F-16**  
SCALE: 1/2" = 1'-0"

SEE ARCH. DWGS.

STATE UNIVERSITY OF NEW YORK COLLEGE AT PURCHASE  
STATE UNIVERSITY CONSTRUCTION FUND  
PROJECT NUMBER  
**PERFORMING ARTS CENTER**  
EDWARD LARRABEE BARNES FALA  
PEIER G. POLAKOFF  
JOHN J. RYAN  
ZIGMUND AND DALZIEL  
BOY, FRANKER AND NORMAN  
REGISTERED PROFESSIONAL ARCHITECTS  
REGISTERED PROFESSIONAL ENGINEERS

**PAC SB 2**  
DRAWN BY: [Signature]  
CHECKED BY: [Signature]  
DATE: [Date]  
SCALE: AS SHOWN  
DATE: MAY 72

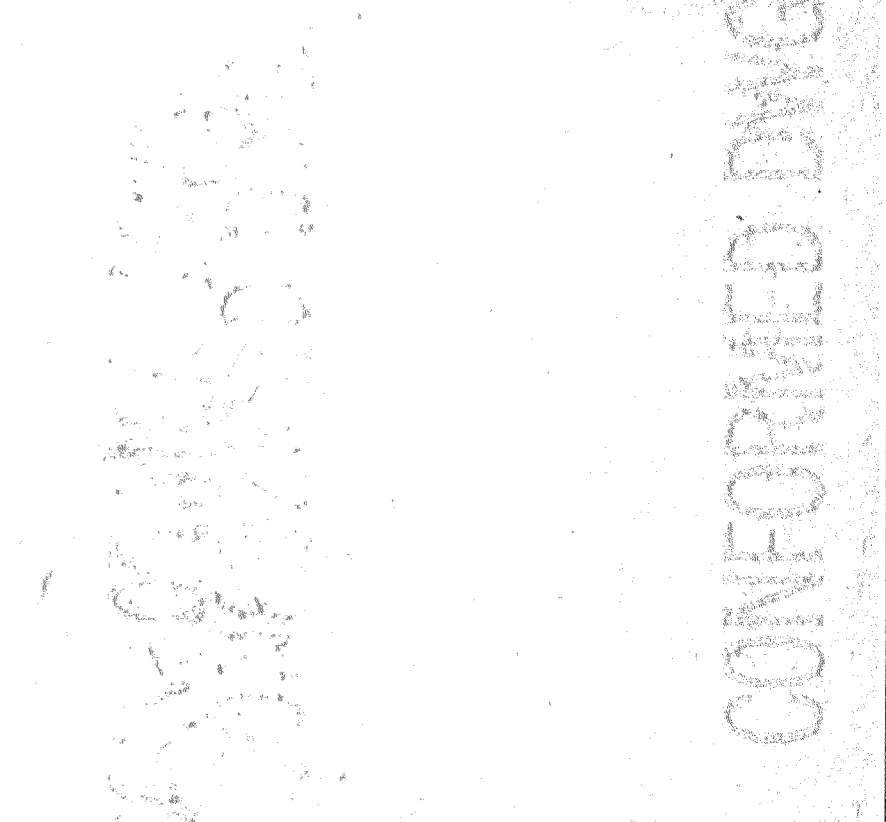

CONFORMED DWG.