



DOOR SCHEDULE			
NO	DOOR SIZE	DOOR TYPE	REMARKS
401 A	2'4 1/2" x 10'0"	E T2	PERIMETER SEAL
401 B	"	E E	"
401 C	"	E E	"
401 D	5'8" x 7'8 1/2"	E E	B LABEL
402 A	5'4 1/2" x 7'12"	E E	PERIMETER SEAL
402 B	2'3 1/2" x 7'12"	E E	PERIMETER SEAL
403	5'4" x 7'2 1/2"	E E	STC 45
404 A	2'4 1/2" x 10'0"	E T2	PERIMETER SEAL
404 B	"	E E	PERIMETER SEAL
404 C	"	E E	PERIMETER SEAL
404 D	"	E E	PERIMETER SEAL
404 E	3'4 1/2" x 7'12"	E E	PERIMETER SEAL
405	2'6" x 8'0"	E A T11	SLABEL / PERIMETER SEAL

NOTE: FOR TYPICAL DOOR & FRAME DETAILS SEE SHUT WAGON

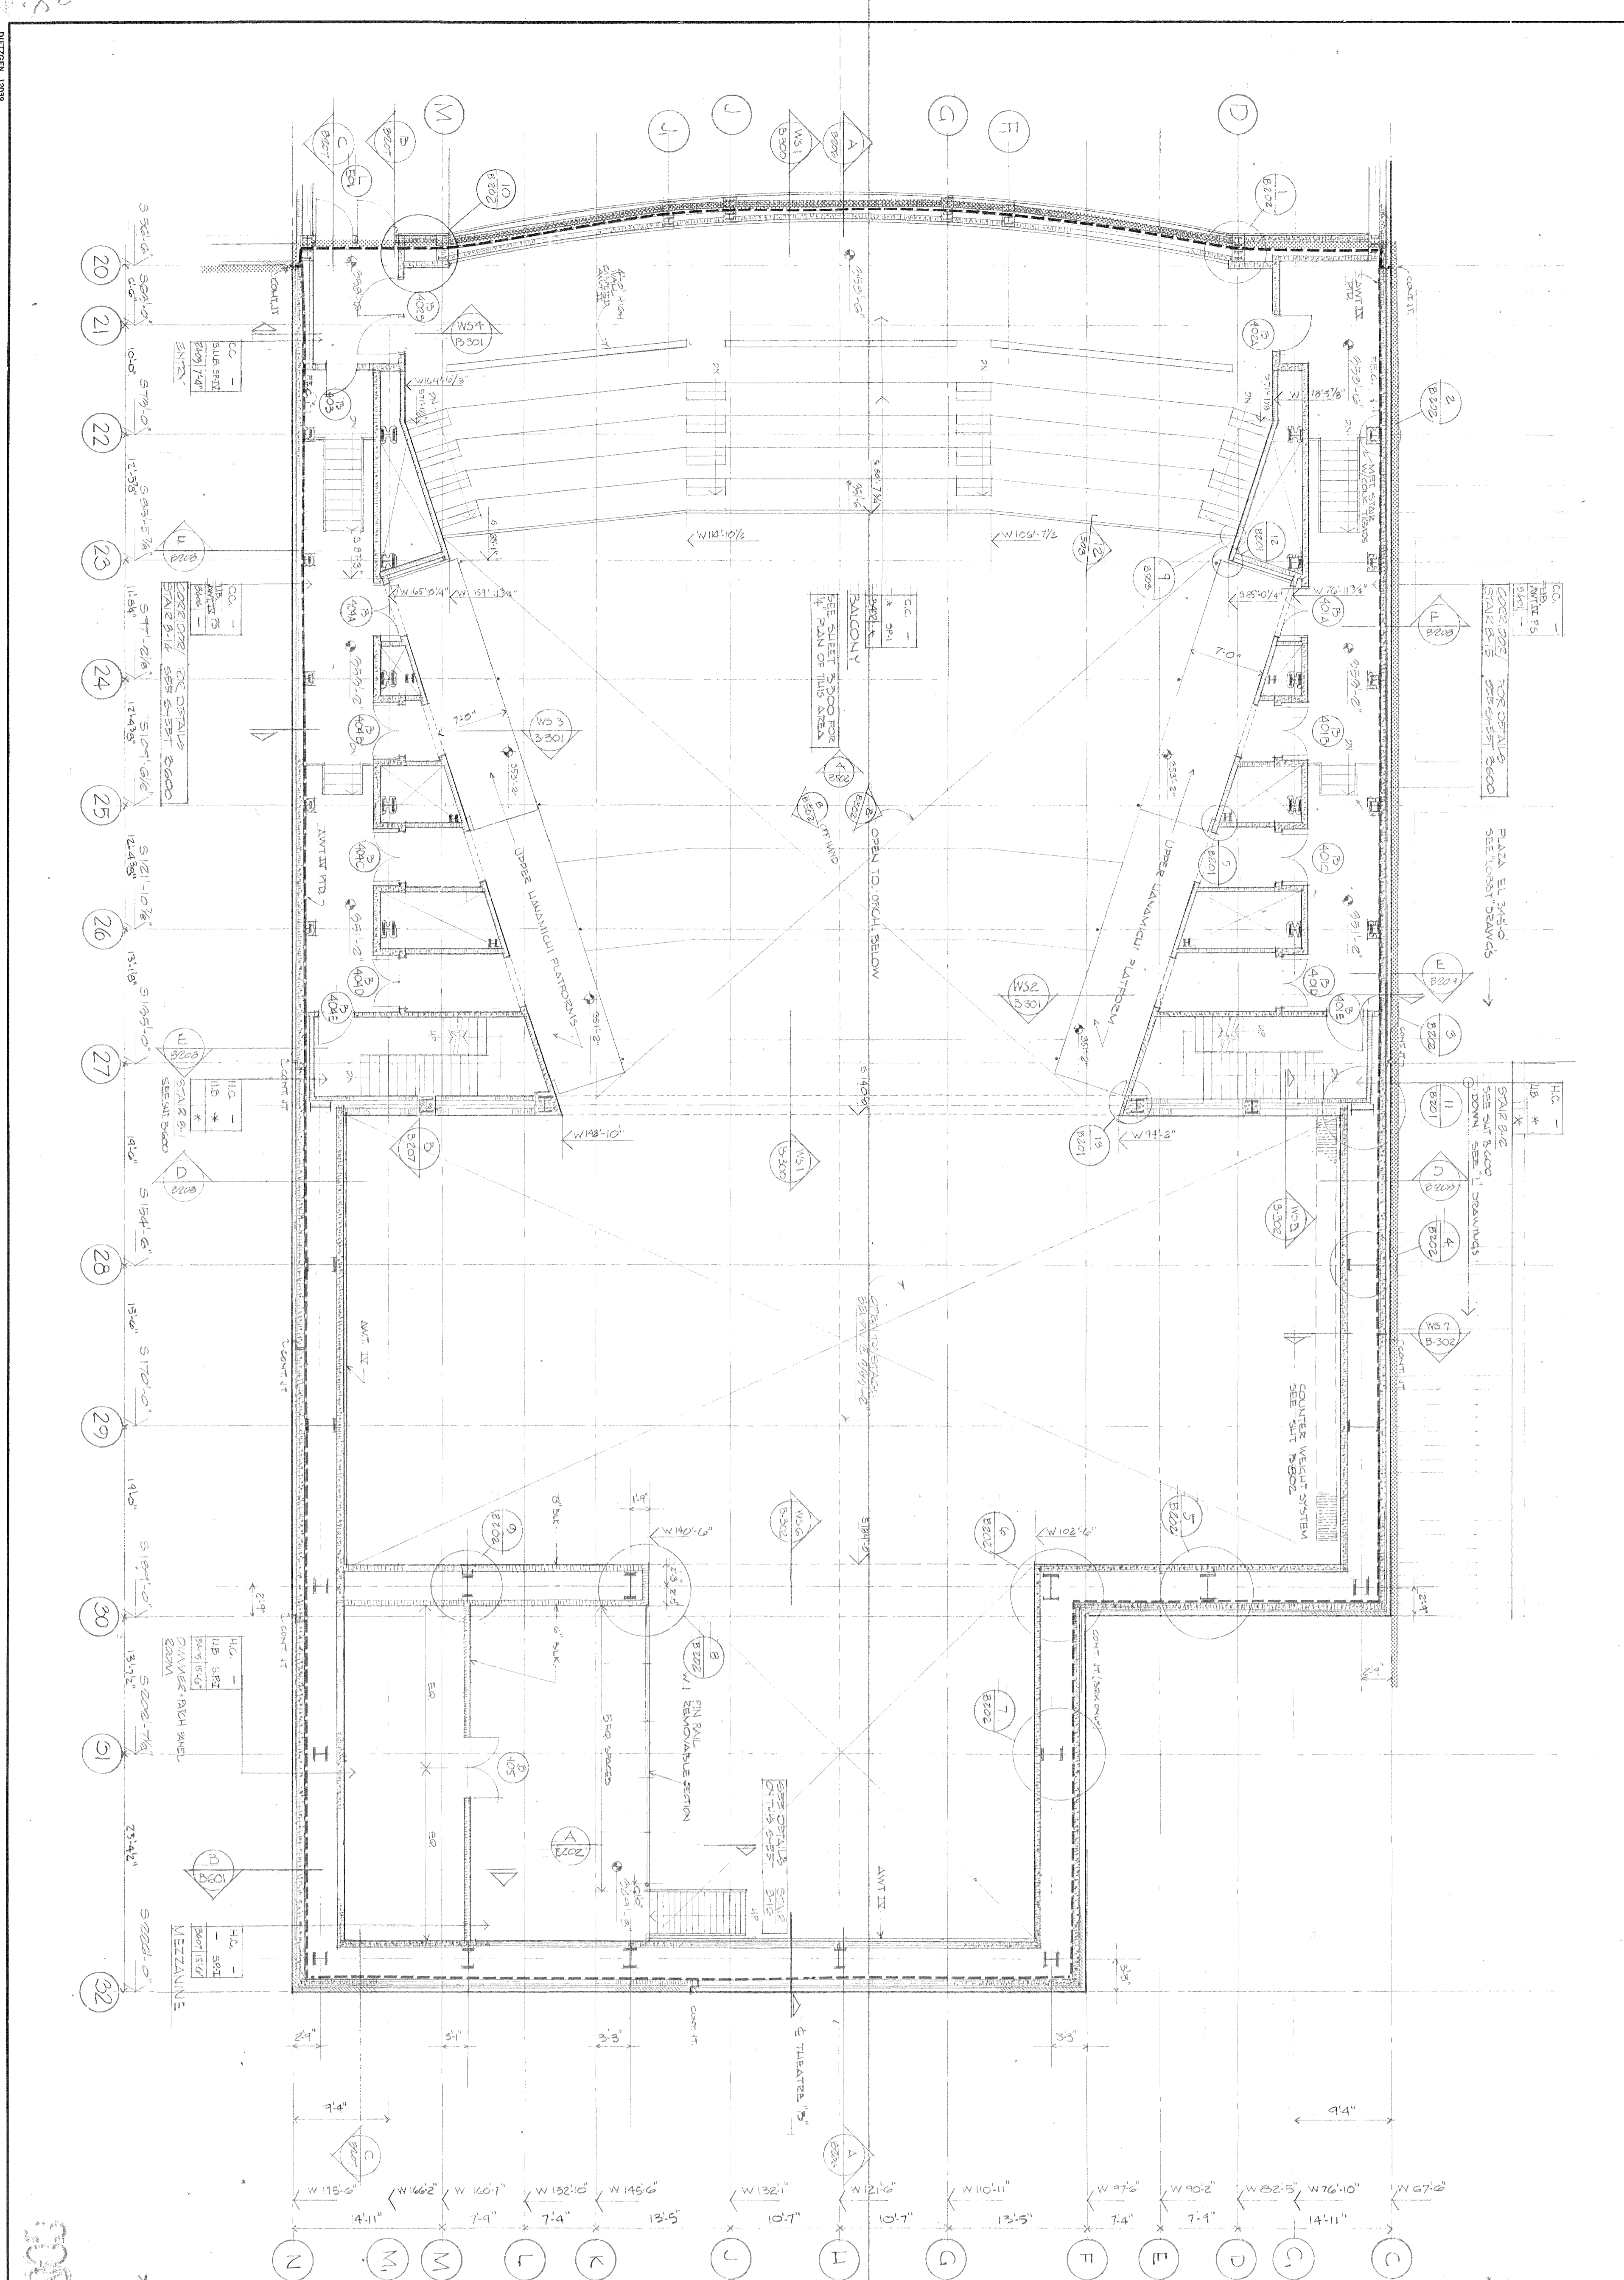

A
SECTION THRU MEZZANINE
SHOWING STAIR RISER

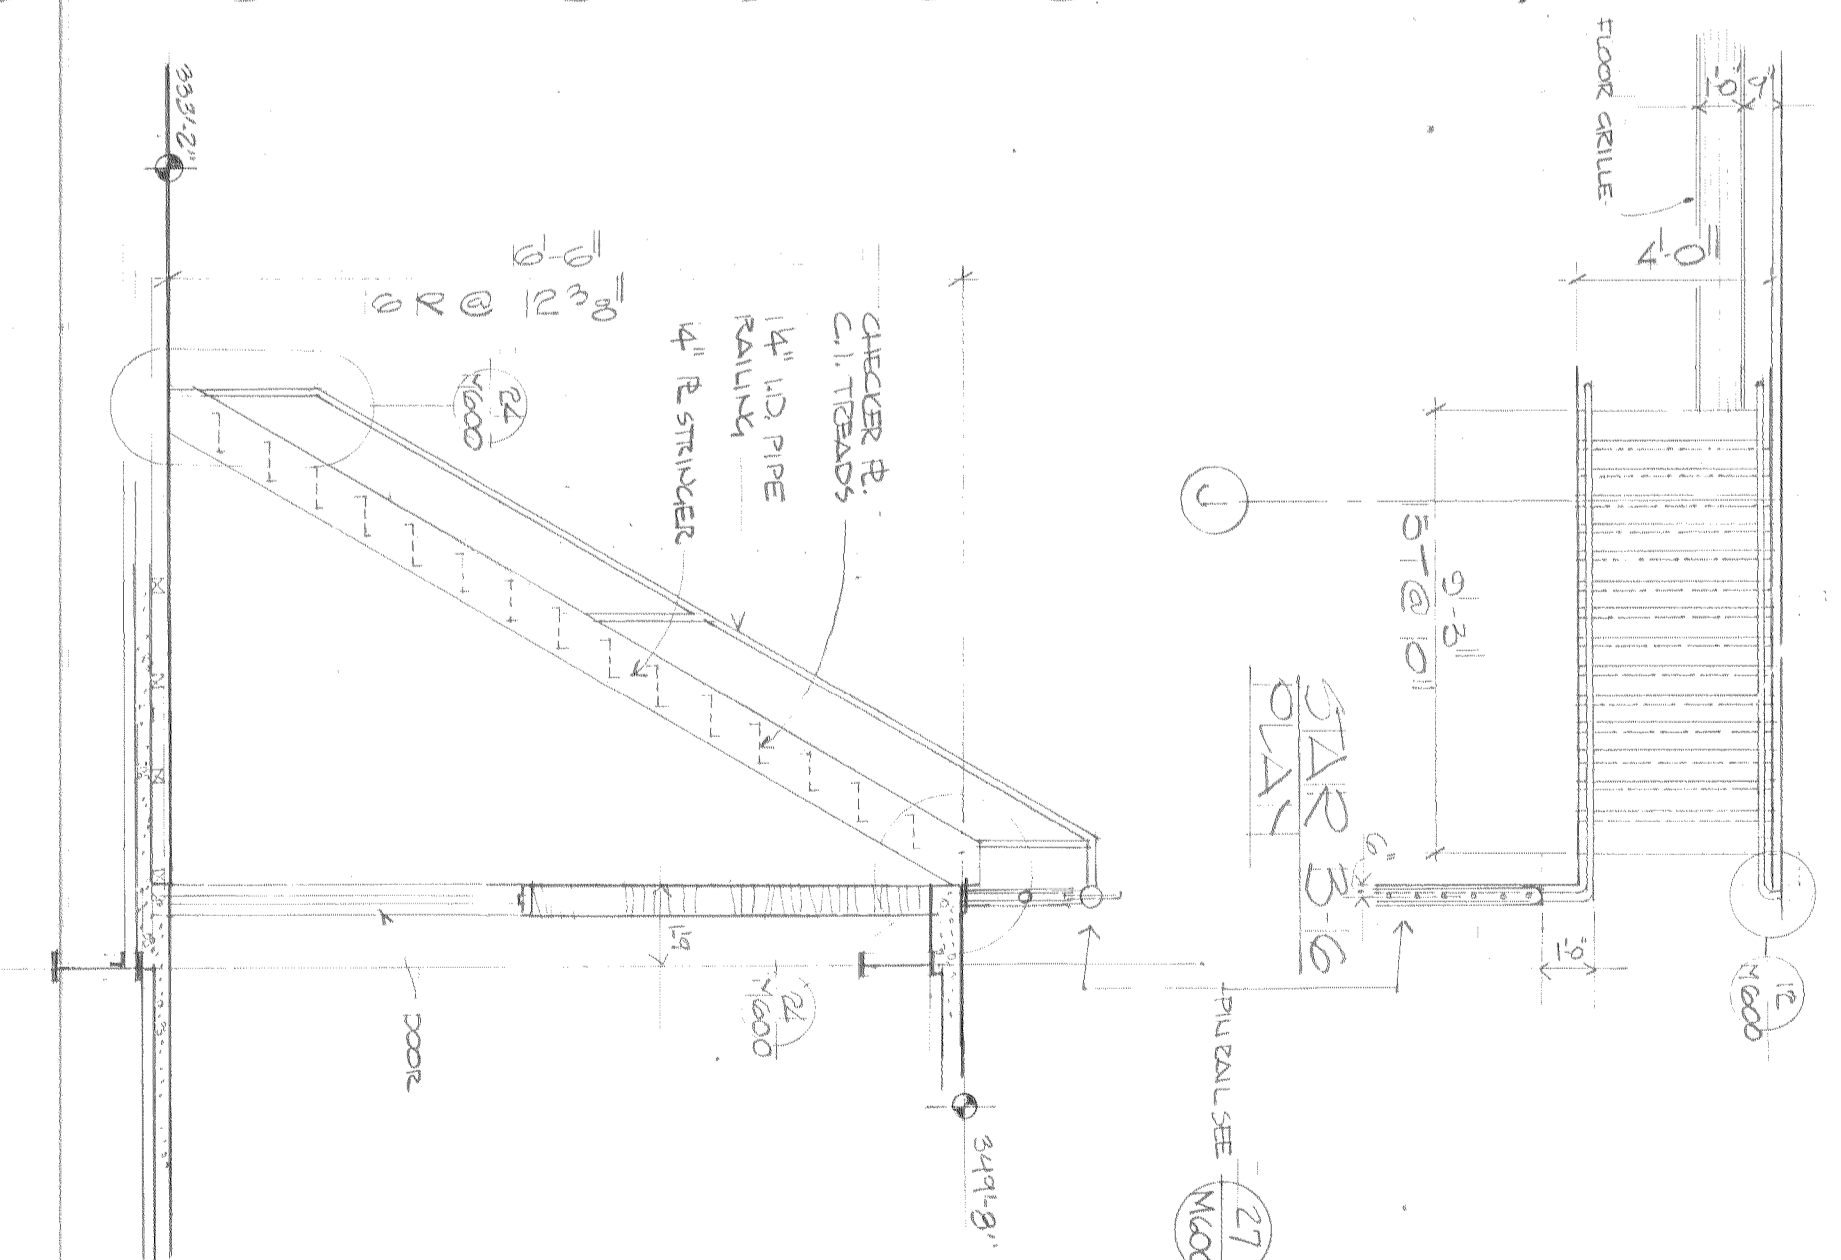

DATE: 4-17-73
CONFORMED TO LSP-100M No. 2
REVISION

STATE UNIVERSITY OF NEW YORK COLLEGE AT
PURCHASE
STATE UNIVERSITY CONSTRUCTION FUND
2800
PERFORMING ARTS CENTER

GENERAL CONTRACTOR: STATE UNIVERSITY OF NEW YORK COLLEGE AT PURCHASE
ARCHITECT: STATE UNIVERSITY OF NEW YORK COLLEGE AT PURCHASE
ENGINEER: STATE UNIVERSITY OF NEW YORK COLLEGE AT PURCHASE
DOOR SCHEDULE: STATE UNIVERSITY OF NEW YORK COLLEGE AT PURCHASE

PAC
SCALE: 3/8" = 1'-0"

B202
DATE: 12/14/12