




N W 175'-0" M W 145'-0" L W 145'-0" K W 145'-0" J W 145'-0" H W 145'-0" G W 145'-0" F W 145'-0" E W 145'-0" D W 145'-0" C W 145'-0"

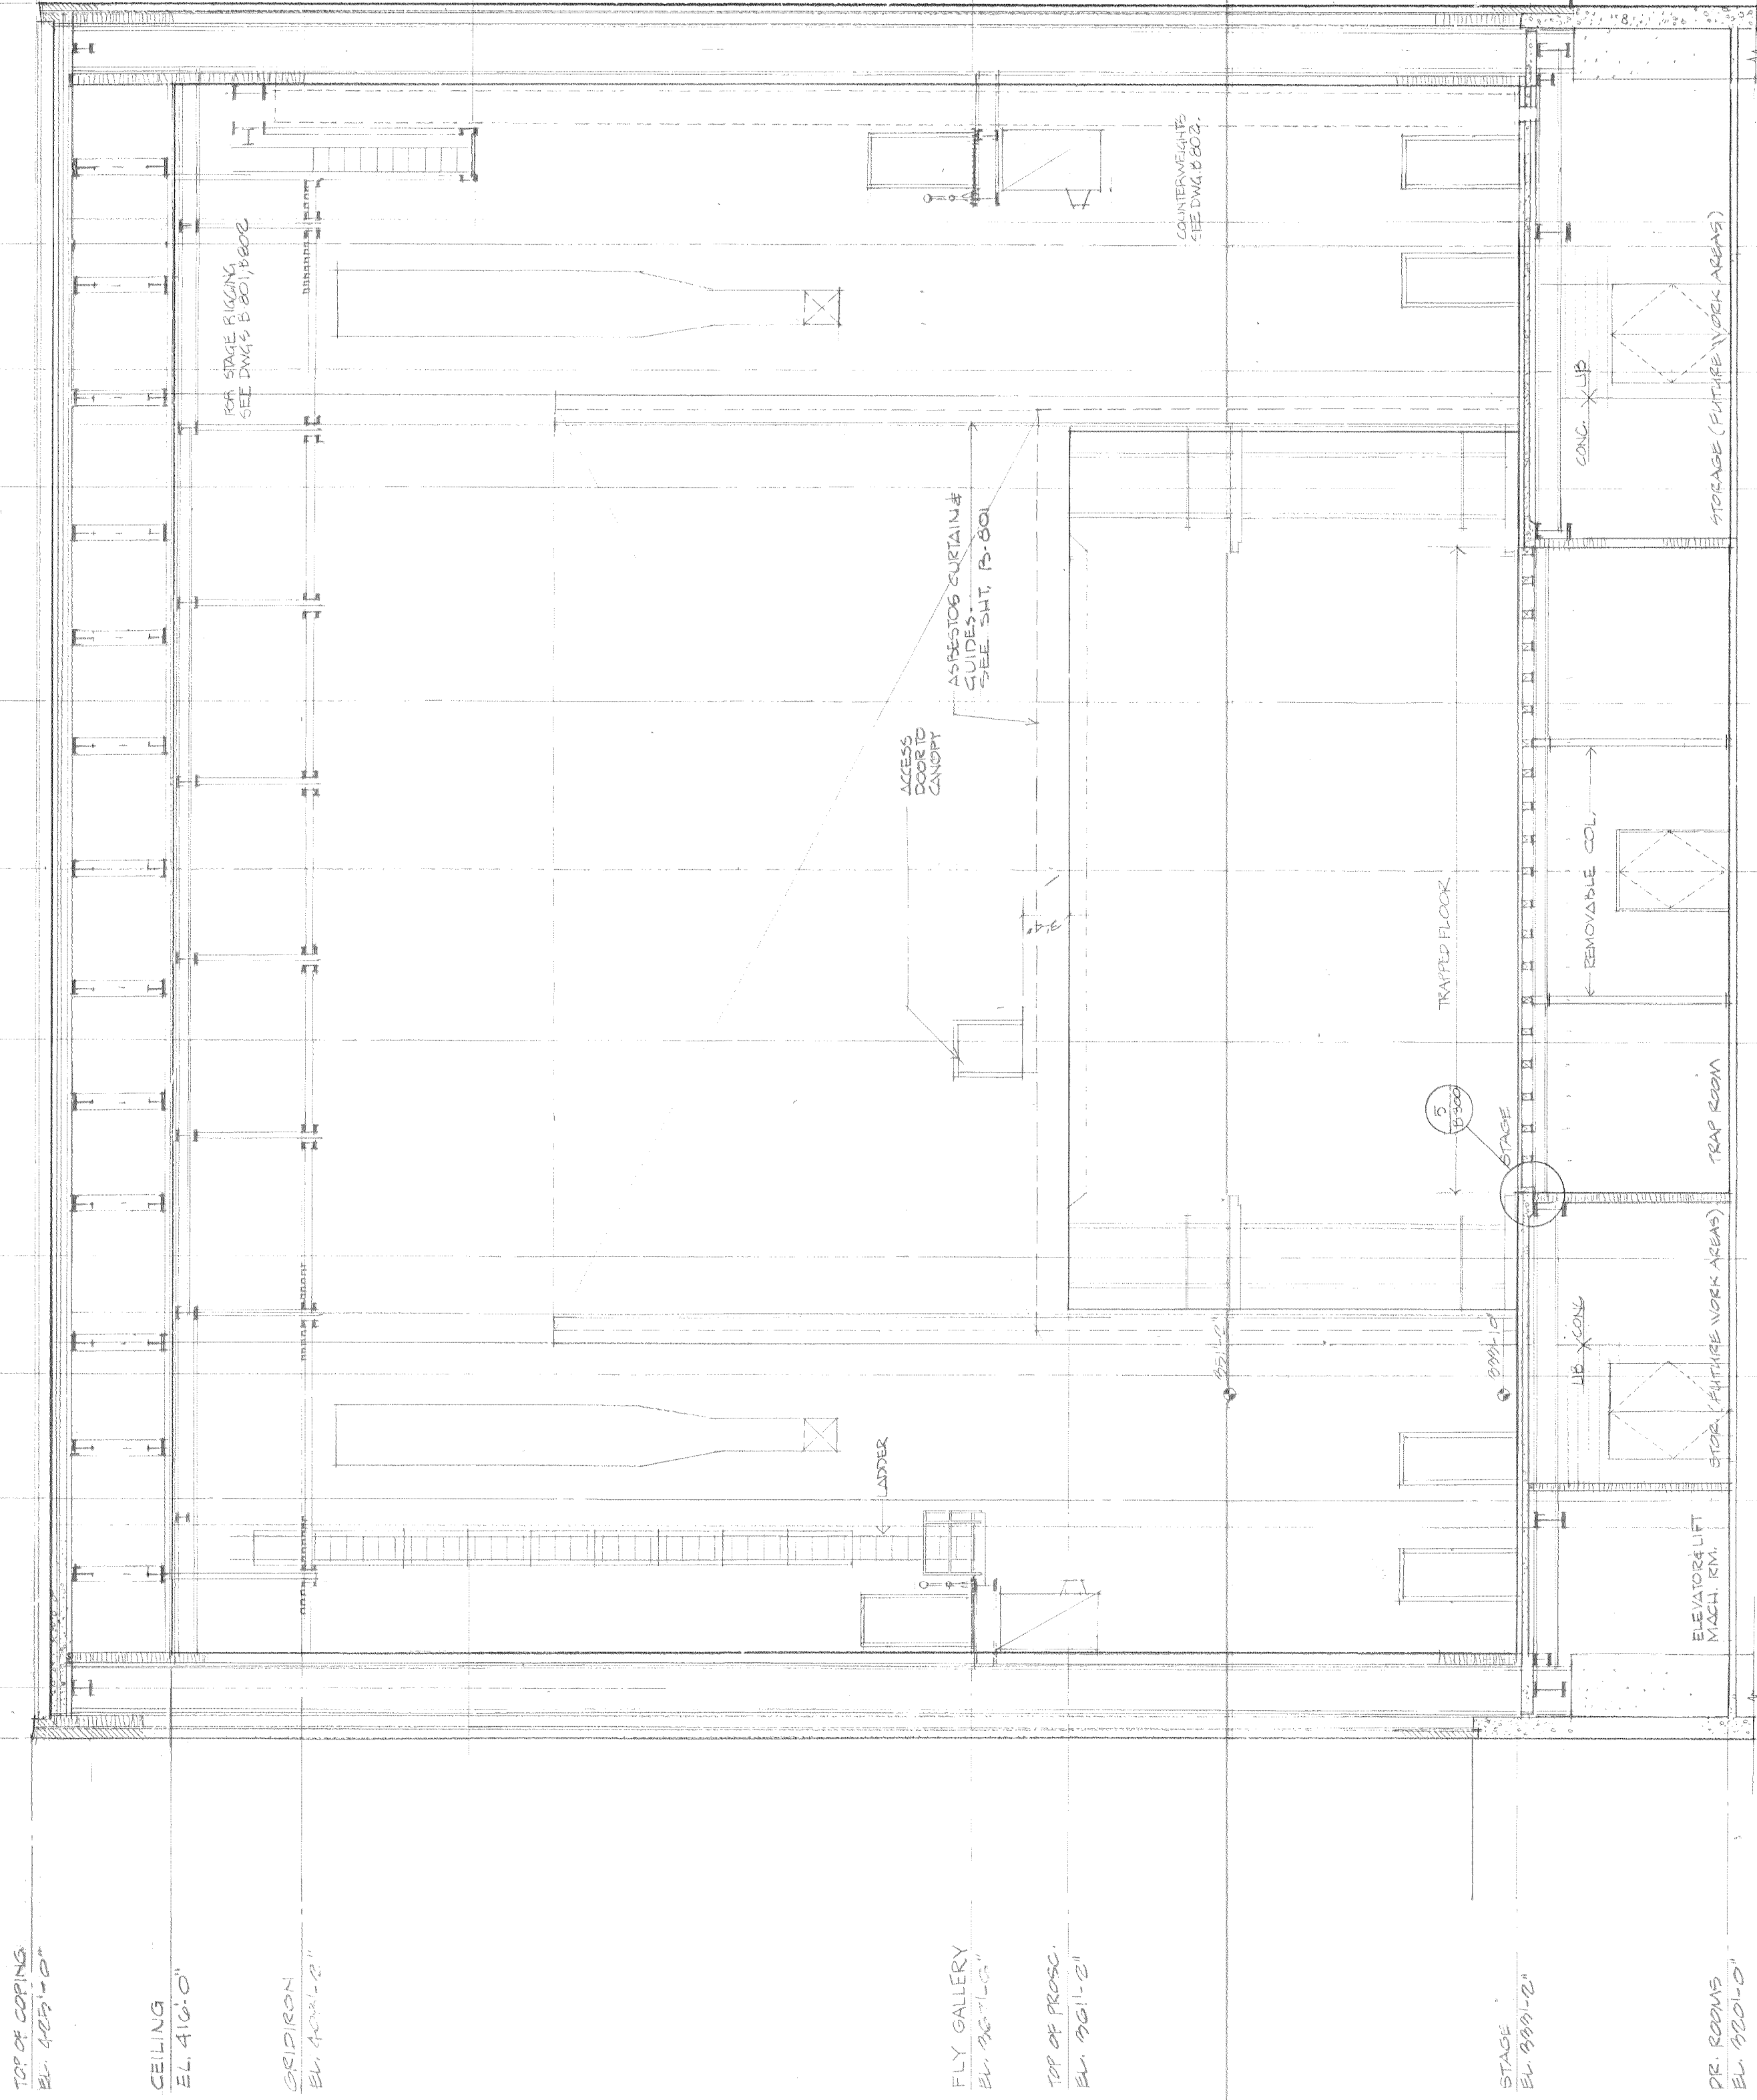

SECTION D-D

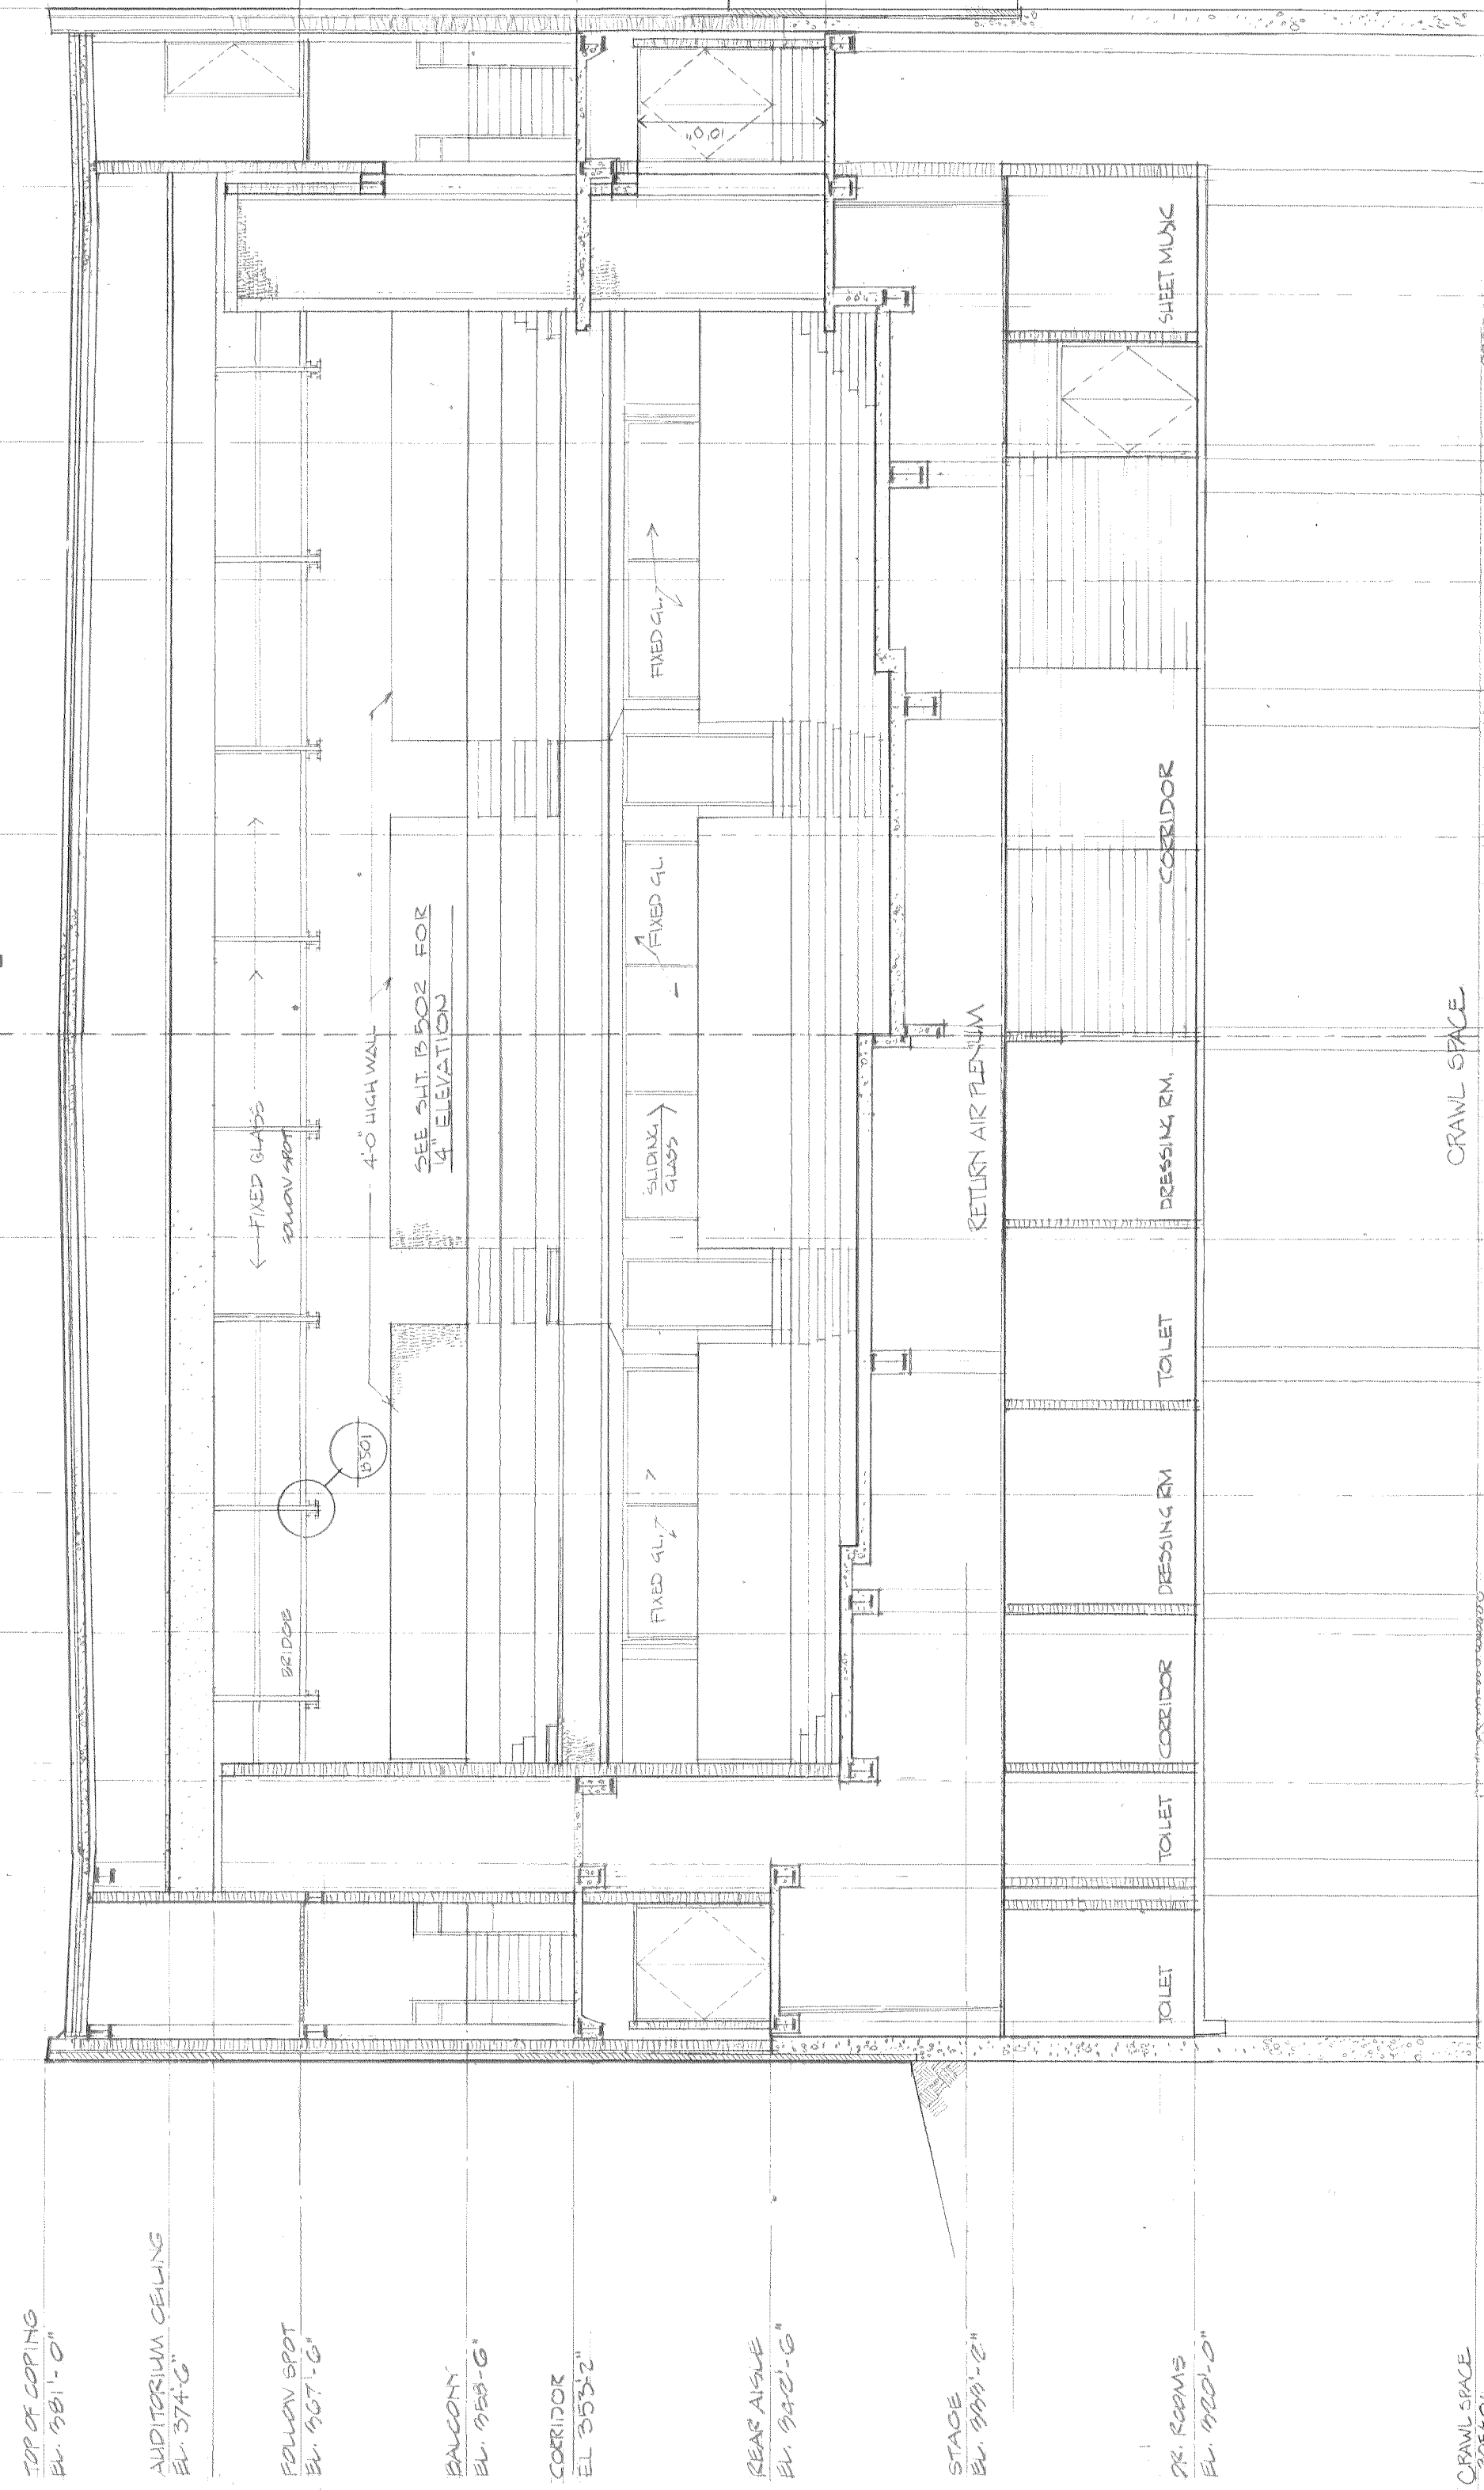


SECTION E-E

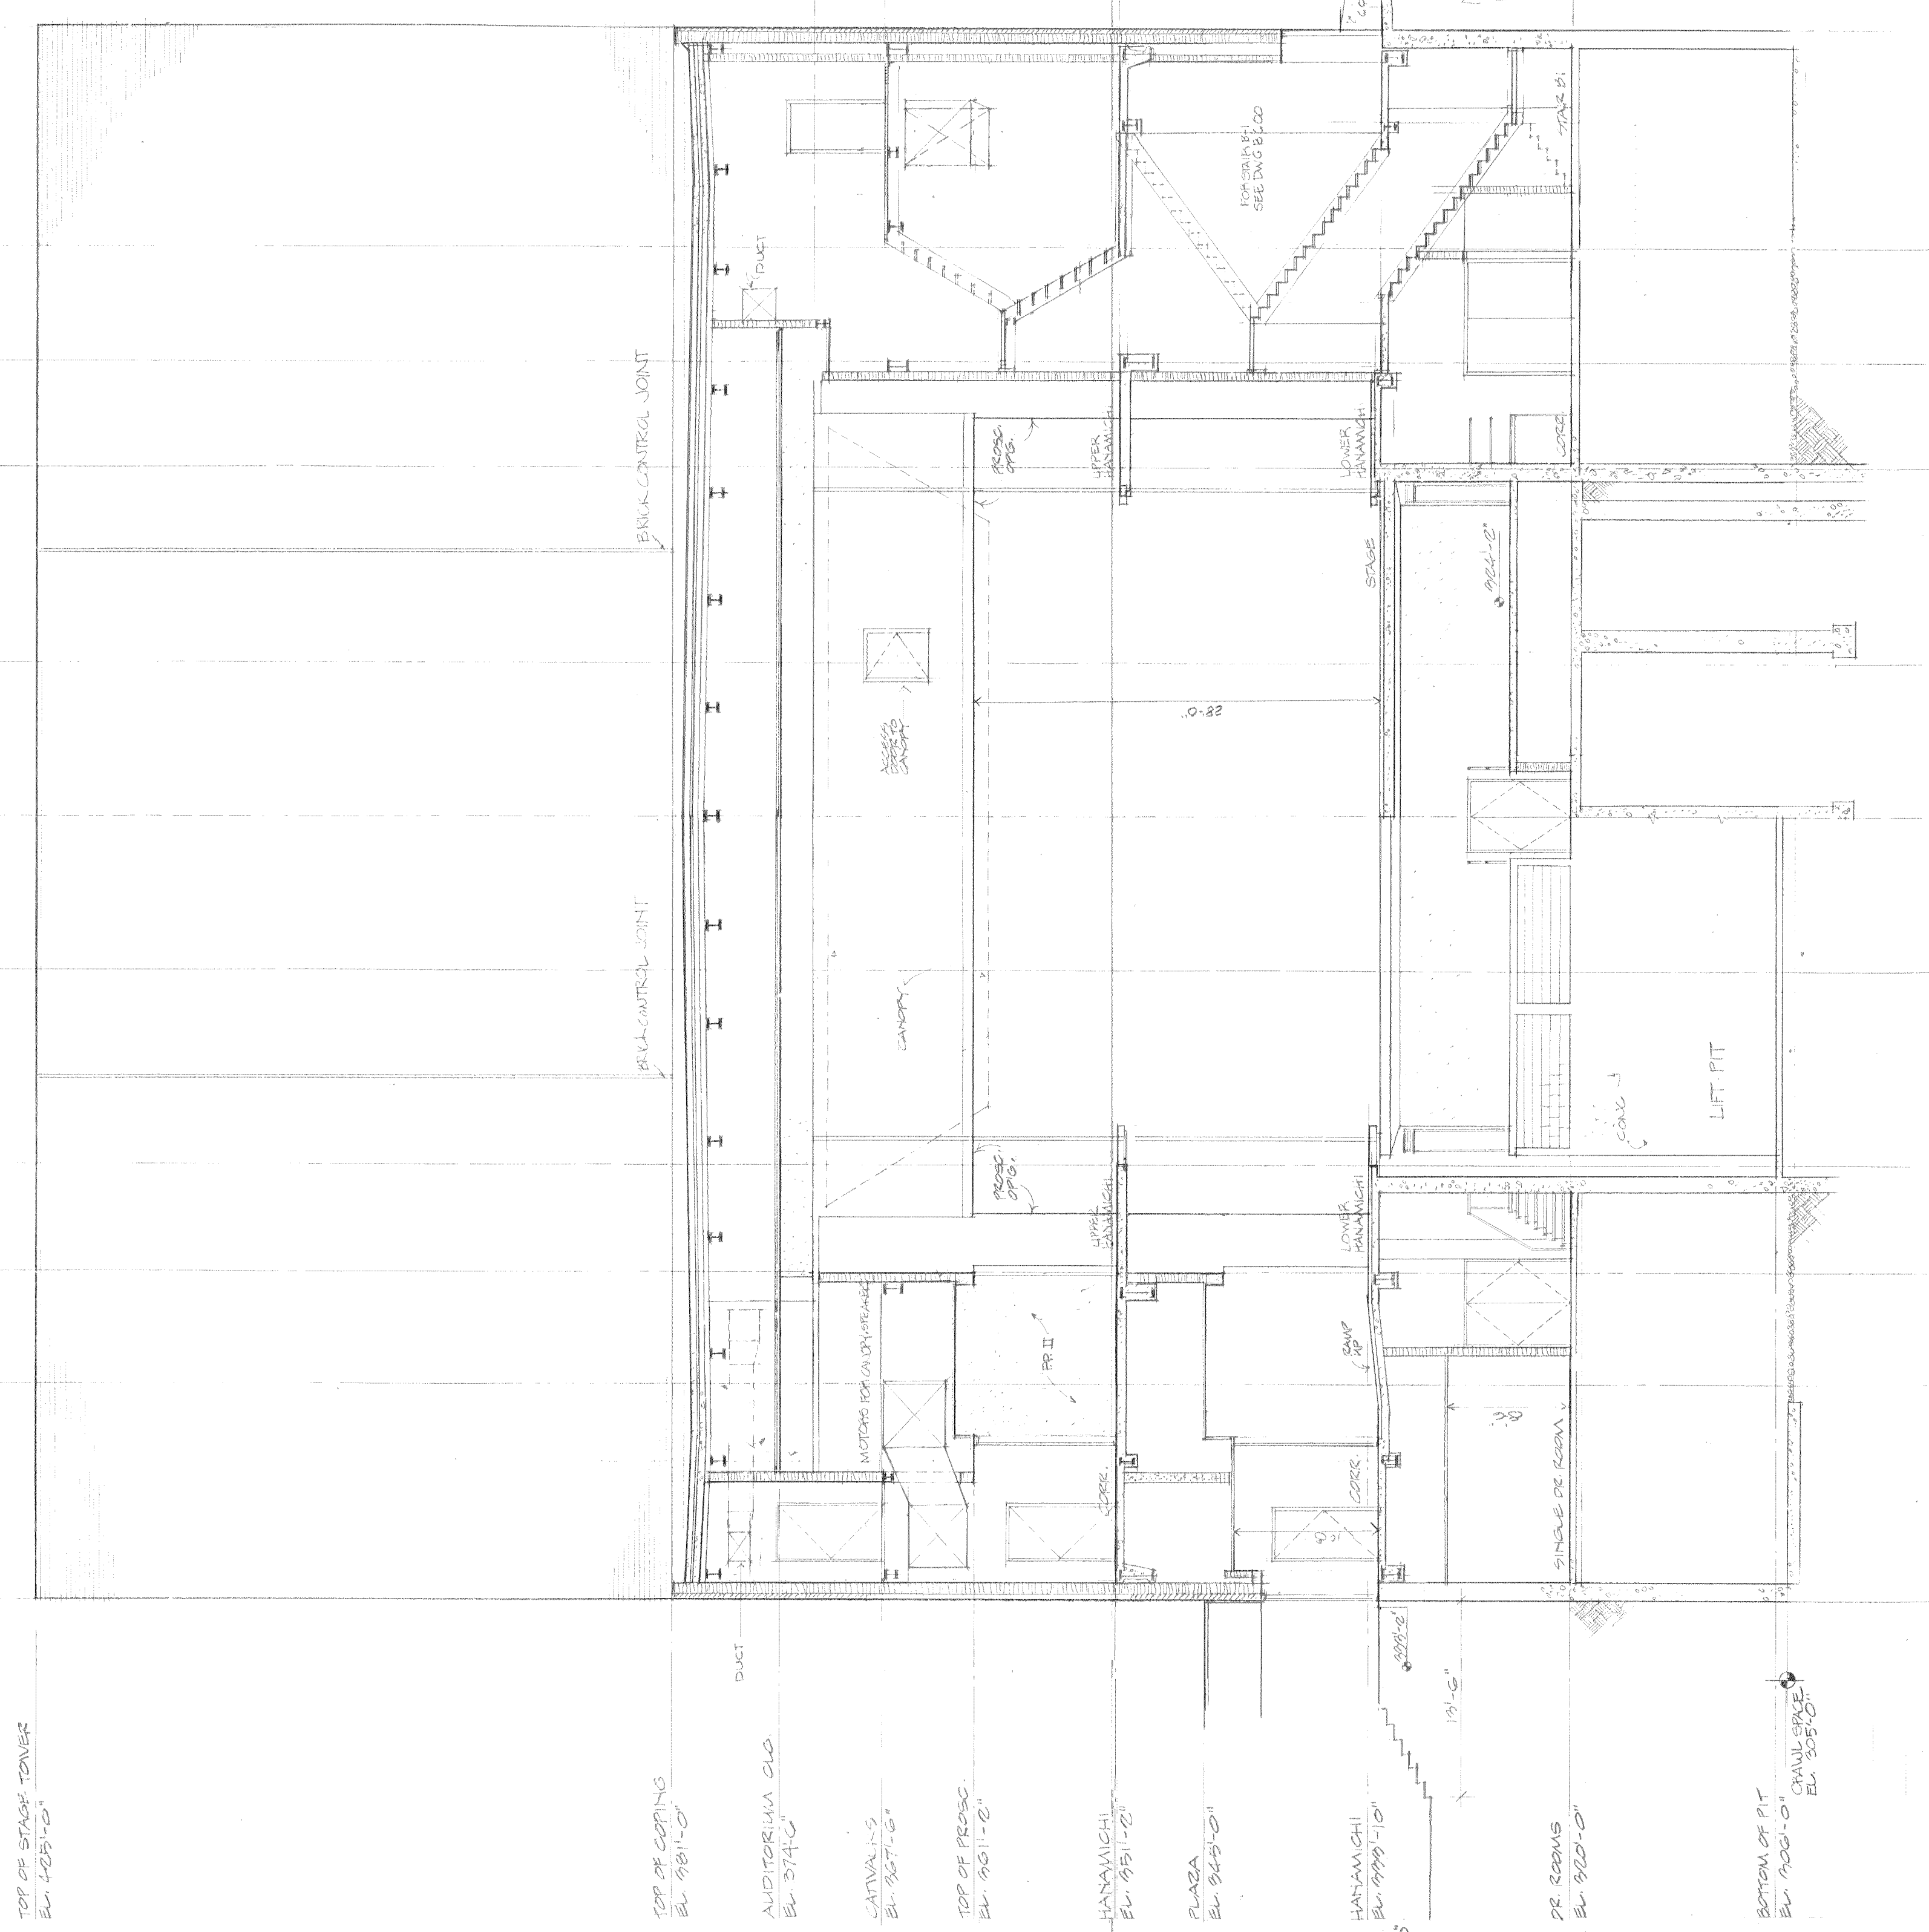


SECTION F-F

NOTE:
FOR FOUNDATION PLANS & DETAILS SEE SHEET E-W-02.

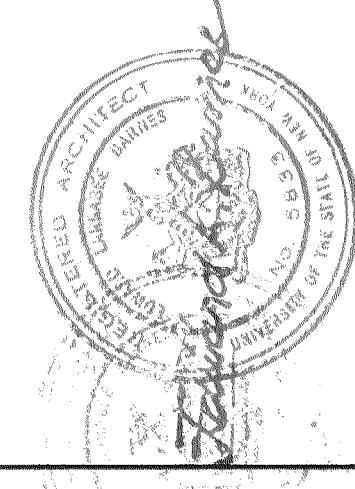

STATE UNIVERSITY OF NEW YORK COLLEGE AT
PURCHASE
STATE UNIVERSITY CONSTRUCTION FUND
PROJECT NUMBER 2920

PERFORMING ARTS CENTER
EDWARD LARABEE BARNES F.A.A.
ARCHITECT
PETER G. ROLLAND
LANDSCAPE ARCHITECT
WESKOFF AND PIONNORTH
CONSULTING ENGINEERS
SEGNER AND DALTON
BOLE BERANEK AND NEWMAN
GEOTECHNICAL CONSULTANTS

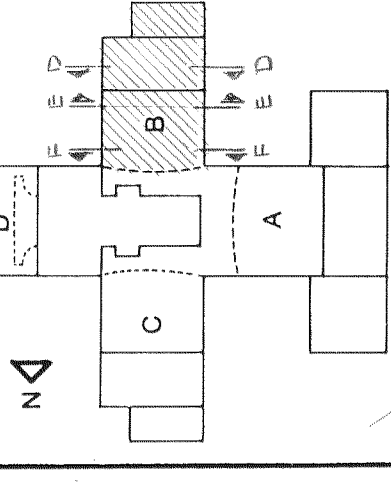

BUILDING SECTIONS

PAC B208
SCALE 1/8" = 1'-0"
DATE 10 MAY 1972