


DOOR SCHEDULE		
DOOR No.	DOOR SIZE	DOOR TYPE
301	2'-6" x 7'-0"	A
302 A	2'-5 1/2" x 6'-10"	E
302 B	"	"
302 C	"	"
302 D	"	"
303 A	2'-5" x 6'-0"	"
303 B	2'-5" x 6'-0"	"
304 A	2'-5 1/2" x 6'-10"	"
304 B	"	"
304 C	"	"
304 D	"	"
305 A	3'-0" x 4'-0"	"
305 B	2'-4" x 6'-0"	"
305 C	2'-4 1/2" x 6'-0"	"
305 D	2'-5 1/2" x 6'-10"	"

REMARKS:

- 301 PERIMETER SEAL
- 302 PERIMETER SEAL
- 302 D LABEL
- 303 SEE DET 24.3 SHIT 5.501
- 303 SEE DET 24.3 SHIT 5.501
- 304 PERIMETER SEAL
- 304 PERIMETER SEAL
- 304 PERIMETER SEAL
- 304 PERIMETER SEAL
- 305 PERIMETER SEAL
- 305 PERIMETER SEAL
- 305 PERIMETER SEAL
- 305 PERIMETER SEAL

NOTE: FOR TYPICAL DOOR & FRAME DETAILS SEE SHEET M-201

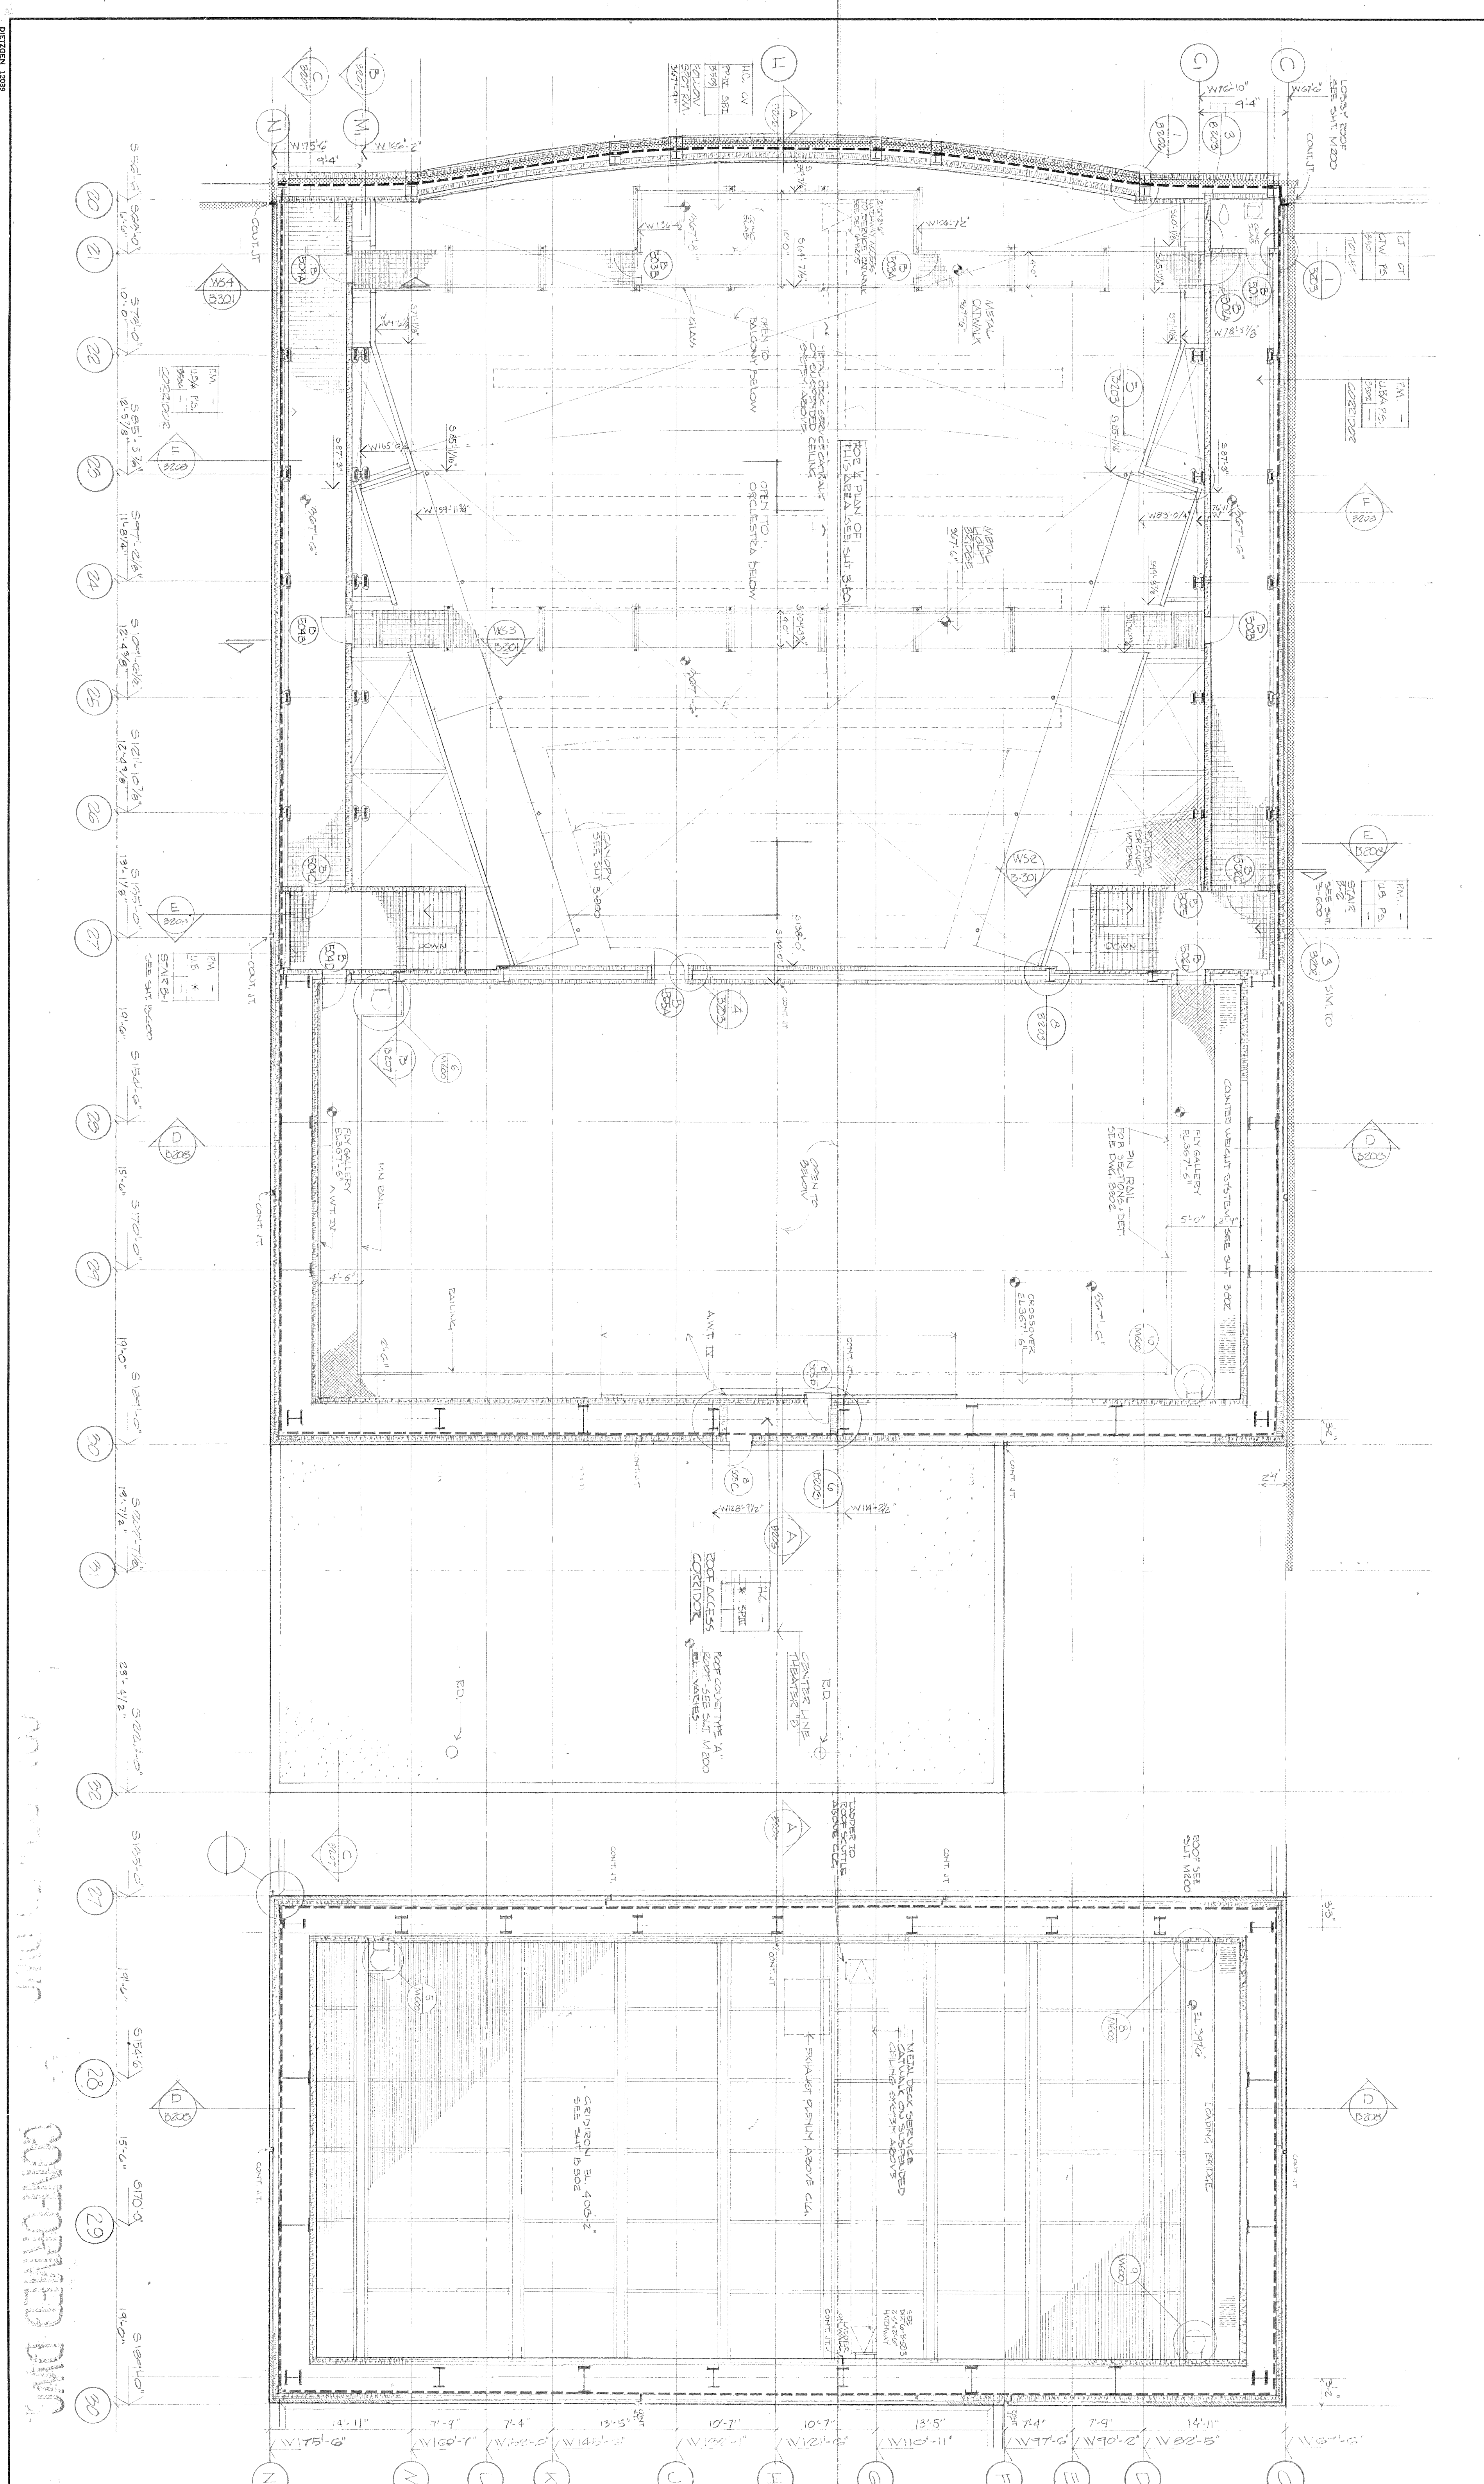

STATE UNIVERSITY OF NEW YORK COLLEGE AT  
**PURCHASE**  
 STATE UNIVERSITY CONSTRUCTION FUND  
**PERFORMING ARTS CENTER**

DATE: 10/24/17

**PAC B203**

DATE: 10/24/17

SCALE: 1/8" = 1'-0"

CONFORMED DWG

DATE: 10/24/17

CONFORMED DWG