




# SUNY PURCHASE COLLEGE

EBB (PURCHASE SCOPE OF WORK)

735 ANDERSON HILL ROAD PURCHASE, NY 10577

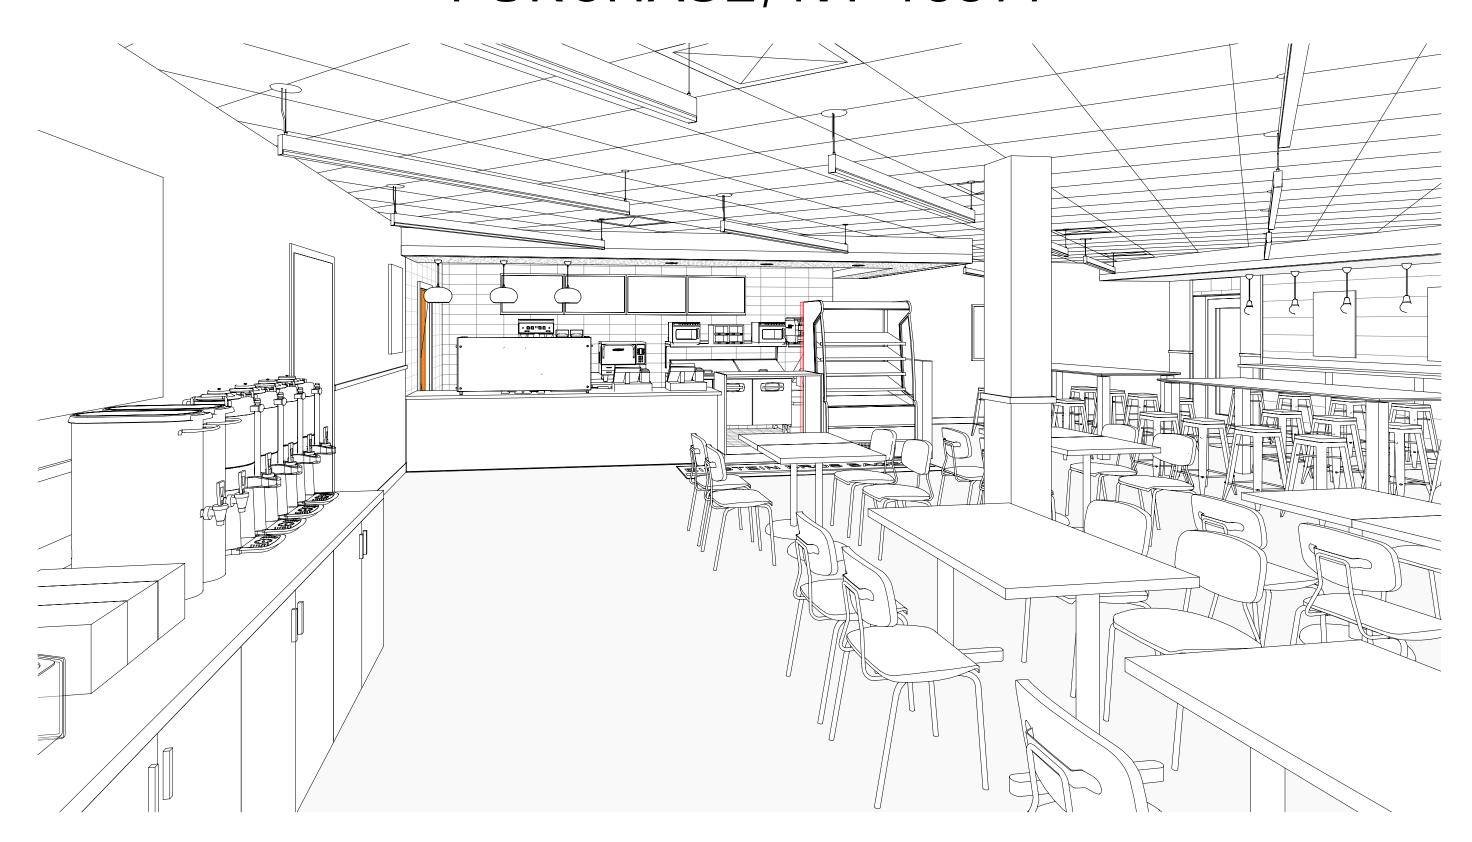

ISSUED FOR: BID DOCUMENTS, 6.12.2019



The Performing Arts Center.

Neuberger Misseum of Art

Purchase College

LOCATION OF CAFE BUILD-OUT.

### PROJECT DESCRIPTION:

THE PROJECT CONSISTS OF INTERIOR RENOVATION TO AN EXISTING OWNER PROVIDED SHELL AT PURCHASE COLLEGE INTO A EINSTEIN BROS. BAGELS CONCEPT. SCOPE OF WORK TO INCLUDE NEW WALK IN FREEZER, NEW FRONT OF HOUSE SERVING COUNTER, NEW KITCHEN, AND NEW BACK ROOM LOCATION.EXISTING PUBLIC RESTROOMS CURRENTLY LOCATED IN SPACE.

### THE PROJECT CONSISTS OF THE FOLLOWING WORK:

- EXISTING TENANT SPACE (BUILDING ENVELOPE AND TENANT DEMISING WALLS)
   NEW INTERIOR PARTITIONS AND DOORS
   NEW CELLINGS AND LIGHTING.
- NEW CEILINGS AND LIGHTINGNEW FURNITURENEW SPECIALTY EQUIPMENT
- NEW MILLWORK
   NEW AIR DISTRIBUTION (HVAC DUCTING & DIFFUSERS)
   EXISTING/MODIFIED FIRE PROTECTION/ DETECTION
- NEW HOT MATER HEATER
  NEW FINISHES AS SCHEDULED
  NEW ELECTRICAL PANEL(S) + DISTRIBUTION
  NEW PLUMBING EQUIPMENT, CONNECTIONS, AND DRAINS
  NEW SIGNAGE
- NEW SECURITY GATE
   EXISTING AIR HANDLING UNIT

## OWNER

SUNY PURCHASE COLLEGE
735 ANDERSON HILL ROAD
PURCHASE, NY 10577
T: 914.251.5999
CONTACT: DAVID CRUMP
E-MAIL: david.crump@compass-usa.com

## ARCHITECT

PHASE ZERO DESIGN
8 WILCOX STREET
SIMSBURY, CT 06070
T: 860.264.1624
PROJECT MANAGER: MIKE GODIN
E-MAIL: mgodin@phasezerodesign.com

### MEP ENGINEER

ACORN CONSULTING ENGINEERS, INC P.O. BOX 311 244 FARMS VILLAGE PLAZA WEST SIMSBURY, CT 06092 T: 860.830.1012 CONTACT: MARK GENDRON E-MAIL: wmgendron@acornengineers.com

# SHEET INDEX

GENERAL

G000 TITLE SHEET

ARCHITECTURAL

A101 CONSTRUCTION FLOOR PLAN

PHASE ZERO
DESIGN
architects | interior designers

8 WILCOX STREET
SIMSBURY, CONNECTICUT 06070
PHONE: (860) 264-1624
FAX: (860) 264-1628
www.phasezerodesign.com

Purchase College

STATE UNIVERSITY OF NEW YORK

SUNY PURCHASE COLLEGE

735 ANDERSON HILL ROAD
PURCHASE, NY 10577

Consulting Engineers Inc.

PO BOX 311 - FARMS VILLAGE PLAZA
244 FARM VILLAGE ROAD
WEST SIMSBURY, CT 06092

URCHASE SCOPE OF WORK)
735 ANDERSON HILL ROAD

REVISIONS
NO. DATE DESCRIPTION

ISSUED FOR: BID DOCUMENTS

DRAWN BY:MJW

CHECKED BY:MSG

PROJECT NUMBER: 1518356

Copyright (c) by Phase Zero Design Corp. All Rights Reserved

DRAWING NAME:

TITLE SHEET

DRAWING NO


G000

LOCUS PLAN

KEY PLAN

PROJECT DESCRIPTION

PROJECT TEAM

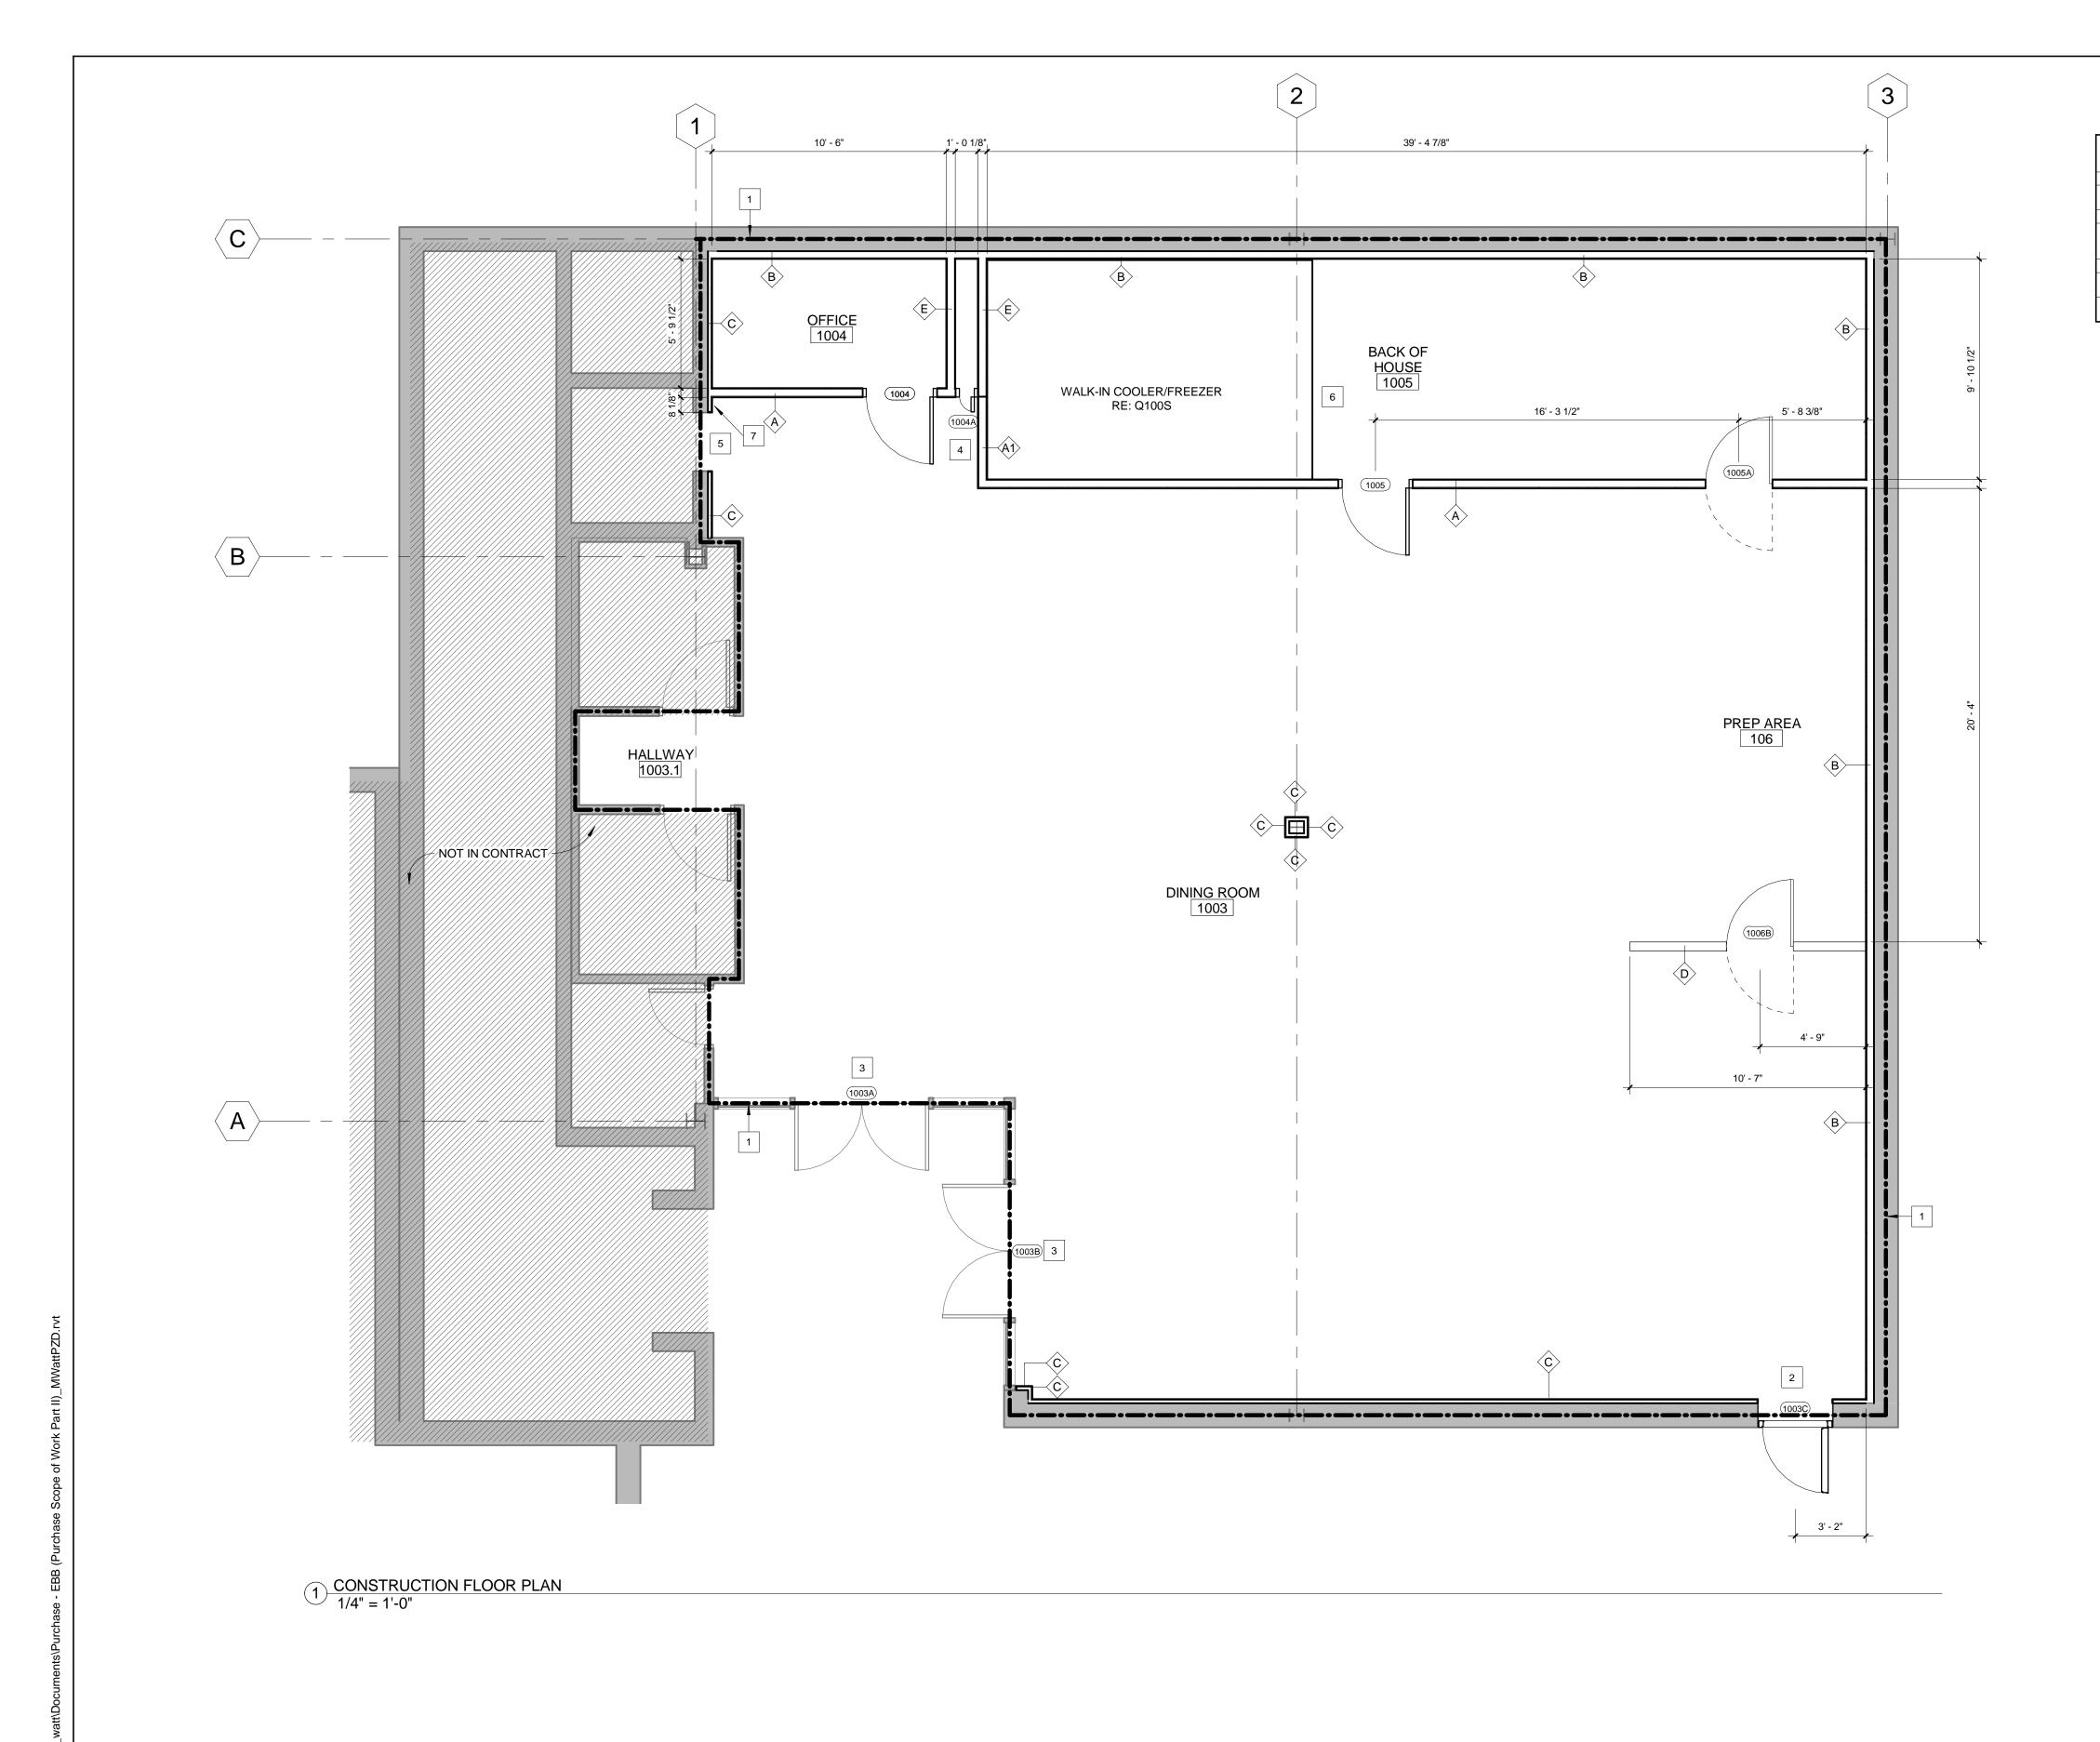

#### PLAN NOTES - FLOOR PLAN

- DOTTED LINE TO INDICATE SCOPE OF WORK.

  REMOVE PORTION OF EXISTING CMU WALL FOR NEW EGRESS DOOR. G.C. TO PROVIDE AND INSTALL LENTIL FOR DOOR SIZE AS INDICATED. G.C. TO PATCH AND REPAIR AS REQUIRED. 3 EXISTING DOORS AND STOREFRONT TO REMAIN.
- INSTALL SECURITY GATE PER MANUFACTURER'S SPECIFICATIONS. OVERHEAD SECURITY GATE TRACK, MODEL 681. STRAIGHT TRACK REF. MANUFACTURER STANDARD DETAILS. LOCKING MECHANISM TO BE A TOP AND BOTTOM POST WITH CYLINDER LOCK AND PROTECTION PLATE. GC. TO COORDINATE TRACK WITH CEILING AND FLOOR PUNCTURES AND CONNECTIONS.
- 6 PROVIDE S.S. CLOSURE PIECES (FULL HT OF EQUIPMENT) TO SEAL SPACE BETWEEN WALL AND COOLER/FREEZER. SEAL WITH CLEAR SEALANT. TYP.
- 7 G.C. TO REMOUNT ELEVATOR OPERATING SWITCH TO NEW FURRED WALL. G.C. TO VERIFY NEW LOCATION DOES NOT CONFLICT WITH NEW OFFICE WALL.

8 WILCOX STREET SIMSBURY, CONNECTICUT 06070 PHONE: (860) 264-1624 FAX: (860) 264-1628 www.phasezerodesign.com

Purchase College

SUNY PURCHASE COLLEGE 735 ANDERSON HILL ROAD PURCHASE, NY 10577 CONSULTANT:

STATE UNIVERSITY OF NEW YORK

acorn PO BOX 311 - FARMS VILLAGE PLAZA 244 FARM VILLAGE ROAD WEST SIMSBURY, CT 06092

**WORK)** (PURCHASE SCOPE OF 735 ANDERSON HILL ROAD PURCHASE, NY 10577 EBB

ISSUED FOR: BID DOCUMENTS ISSUED DATE: 6.12.2019

DRAWN BY:ML

CHECKED BY:MSG

PROJECT NUMBER: 1518356 DRAWING NAME:

> CONSTRUCTION FLOOR PLAN

A101

