


- MATERIAL KEYING LEGEND:**
- NEW BRICK VENEER, RUNNING BOND, TO MATCH SIZE AND COURSING OF EXISTING BRICK.
 - NEW CMU WALLS
 - NEW REINFORCED CONCRETE, REFER TO STRUCTURAL DWGS.
 - NEW CONCRETE TOPPING FINISH, THICKNESS AS INDICATED
 - EXISTING WALL / STRUCTURE, THICKNESS AS INDICATED
 - LIGHT GRAY SHADED AREAS ON SHEETS MARKED X-###-AA DELINEATE THE BOUNDARY BETWEEN BASE AND ADD-ALTERNATE SCOPES OF WORK

- SEE A-021 AND A-022 FOR PARTITION TYPES
- SEE A-011 FOR DOOR SCHEDULE
- EXISTING AREA DRAIN (A.D.) LOCATION
- NEW AREA DRAIN (A.D.) AT EXISTING LOCATION
- NEW AREA DRAIN (A.D.) AT NEW LOCATION
- EXISTING PLANTER DRAIN (P.D.) LOCATION
- NEW PLANTER DRAIN (P.D.) AT EXISTING LOCATION
- NEW PLANTER DRAIN (P.D.) AT NEW LOCATION
- NEW TRENCH DRAIN
- EXISTING TREE GRATE
- "EP" TYPE FIXTURE
- "EB" TYPE FIXTURE
- "EC" TYPE FIXTURE

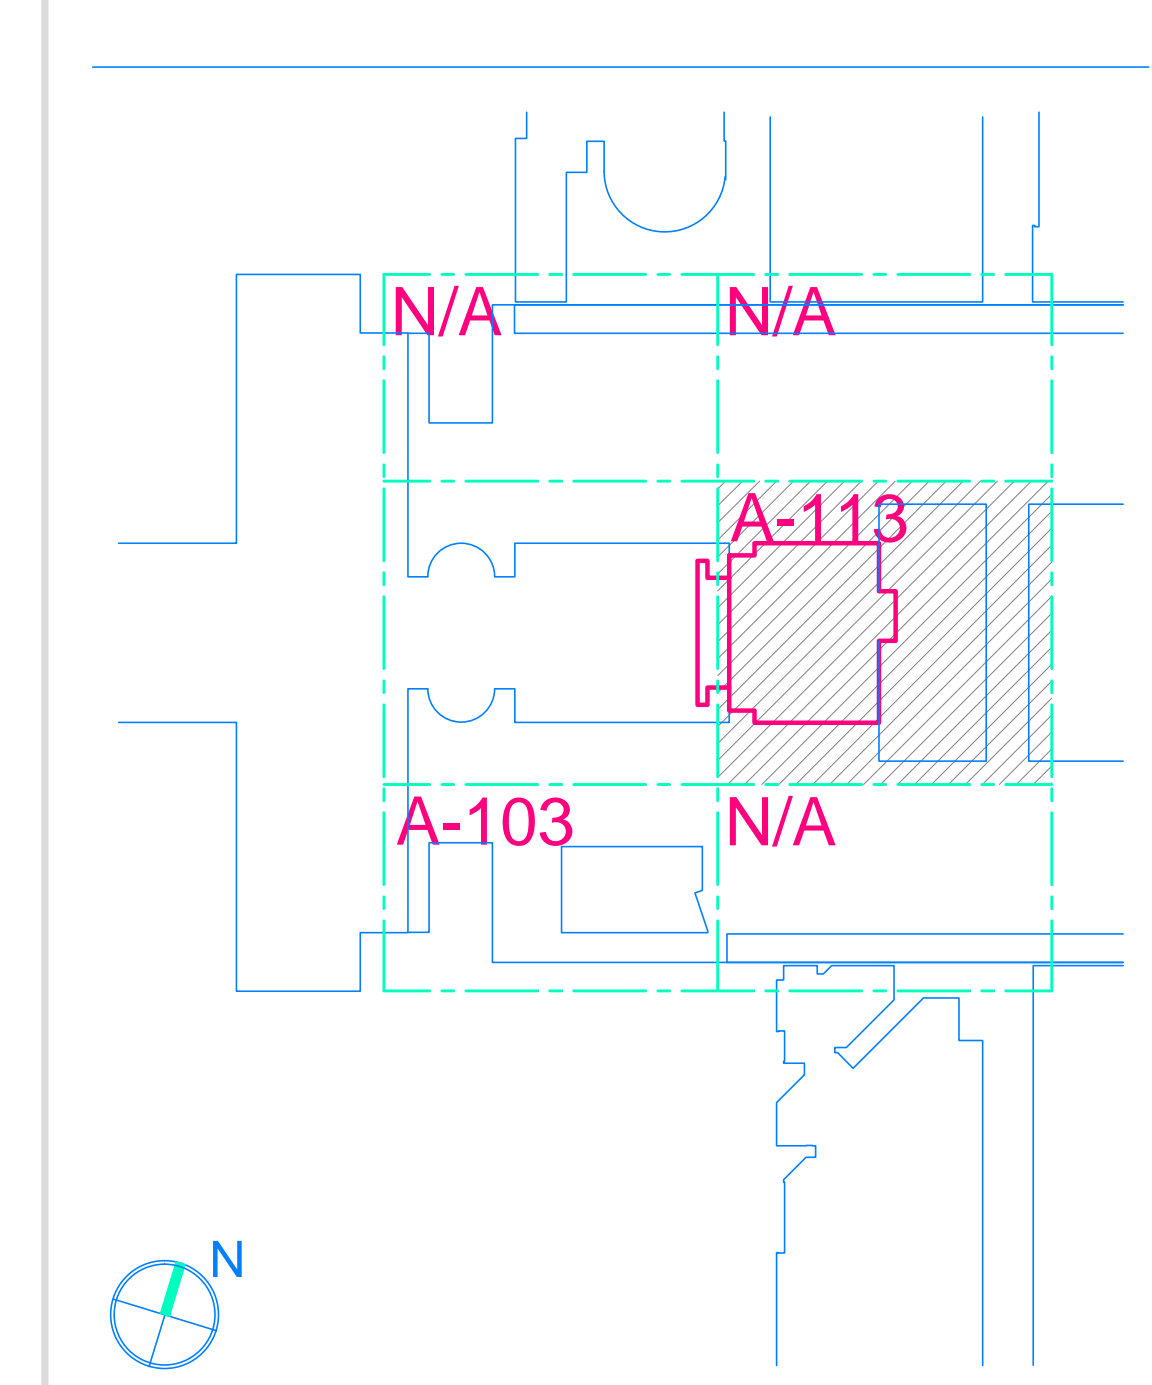

REVISIONS / SUBMISSIONS

NO.	REVISIONS / SUBMISSIONS	DATE
5	BID DOCUMENTS	05.28.2014
4	PRE-BID SUBMISSION	11.01.2013
3	DESIGN MANUAL PHASE SUBMISSION	04.01.2013
2	SCHEMATIC DESIGN PHASE SUBMISSION	07.20.2012
1	ARCHITECTURAL CONCEPT PHASE SUBMISSION	01.09.2011

- FX FOWLE**
- FX FOWLE ARCHITECTS, LLP | 20 WEST 10TH STREET NEW YORK, NY 10011 | T 212.627.1700 | F 212.485.8716 | WWW.FXFOWLE.COM
- STRUCTURAL ENGINEER:**
DESIMONE CONSULTING ENGINEERS
18 West 10th Street, 10th Floor, New York, New York 10011 212-632-2211
- MECHANICAL, ELECTRICAL, PLUMBING, FIRE PROTECTION ENGINEER:**
COLLADO ENGINEERING
2 Highland Avenue, White Plains, NY 10603 914-332-7658
- THEATER PLANNING CONSULTANT:**
FISHER DACHS ASSOCIATES
22 West 10th Street, 8th Floor, New York, NY 10011 212-691-3020
- ACoustics & SOUND VISUAL CONSULTANT:**
CERAM & ASSOCIATES
404 5th Avenue, New York, NY 10018 212-370-1776
- LIGHTING CONSULTANT:**
ILLUMINATION ARTS
650 Bloomfield Avenue, Suite 101, Bloomfield NJ 07003 973-771-1556
- LANDSCAPE CONSULTANT:**
W ARCHITECTURE & LANDSCAPE ARCHITECTURE, LLC
105 5th Avenue, 13rd Floor, New York, NY 10019 212-261-3033 / F 212-620-9758
- CIVIL ENGINEER & LANDSCAPE ARCHITECT:**
LANGAN
21 Penn Plaza 360 West 31st Street 8th Floor New York, NY 10001 212-475-5400 / 212-475-5444 (fax)
- ELEVATOR CONSULTANT:**
VDA (VAN DELISEN & ASSOCIATES)
Beverly Plaza, Suite 404 New York, NY 10001 Phone: 212-668-9090 Fax: 212-668-9099
- IT CONSULTANT:**
GRID ASSOCIATES, LLC
P.O. Box 1700 Hoboken, NJ 07030 T 948.722.8600 / F 948.722.8625
- SUSTAINABILITY LEED:**
YR&G
161 Bowery - 4th Floor, New York, NY 10002 T 917.677.8023 / F 917.677.8023
- COAST ESTIMATING CONSULTANT:**
TOSCANO CLEMENTE'S TAYLOR, LLC
16 Oakwood Road Huntington, NY 11743 T 631.392.1400 / F 631.392.1399

C.I.T.L. PROJ. # 29402
SUNY PURCHASE COLLEGE
735 ANDERSON HILL ROAD | PURCHASE, NY 10577

DRAWING TITLE: CITL BUILDING 1ST FLOOR PLAN

Scale: 1/8" = 1'-0"

A1 CITL BUILDING - 1ST FLOOR PLAN

1/8" = 1'-0"

A-113.0