





<div>TYPE</div> <div>FULL SET</div>		<div>1-TD</div> <div>TD</div> <div>AD-500R</div>	
<div>DRAWING NAME</div> <div>DECK LAYOUT</div>			
<div>DRAWN BY</div> <div>C NICKEL</div>		<div>DRAWING SCALE</div> <div>0"-1/8"=1'-0" Unless Noted</div>	
<div>TECHNICAL DIRECTOR</div> <div>M DONATO</div>		<div>DATE PUBLISHED</div> <div>10/14/2018</div>	
		<div>PAGE NUMBER</div> <div>2006-01-01</div>	


NORTH-WEST ISOMETRIC

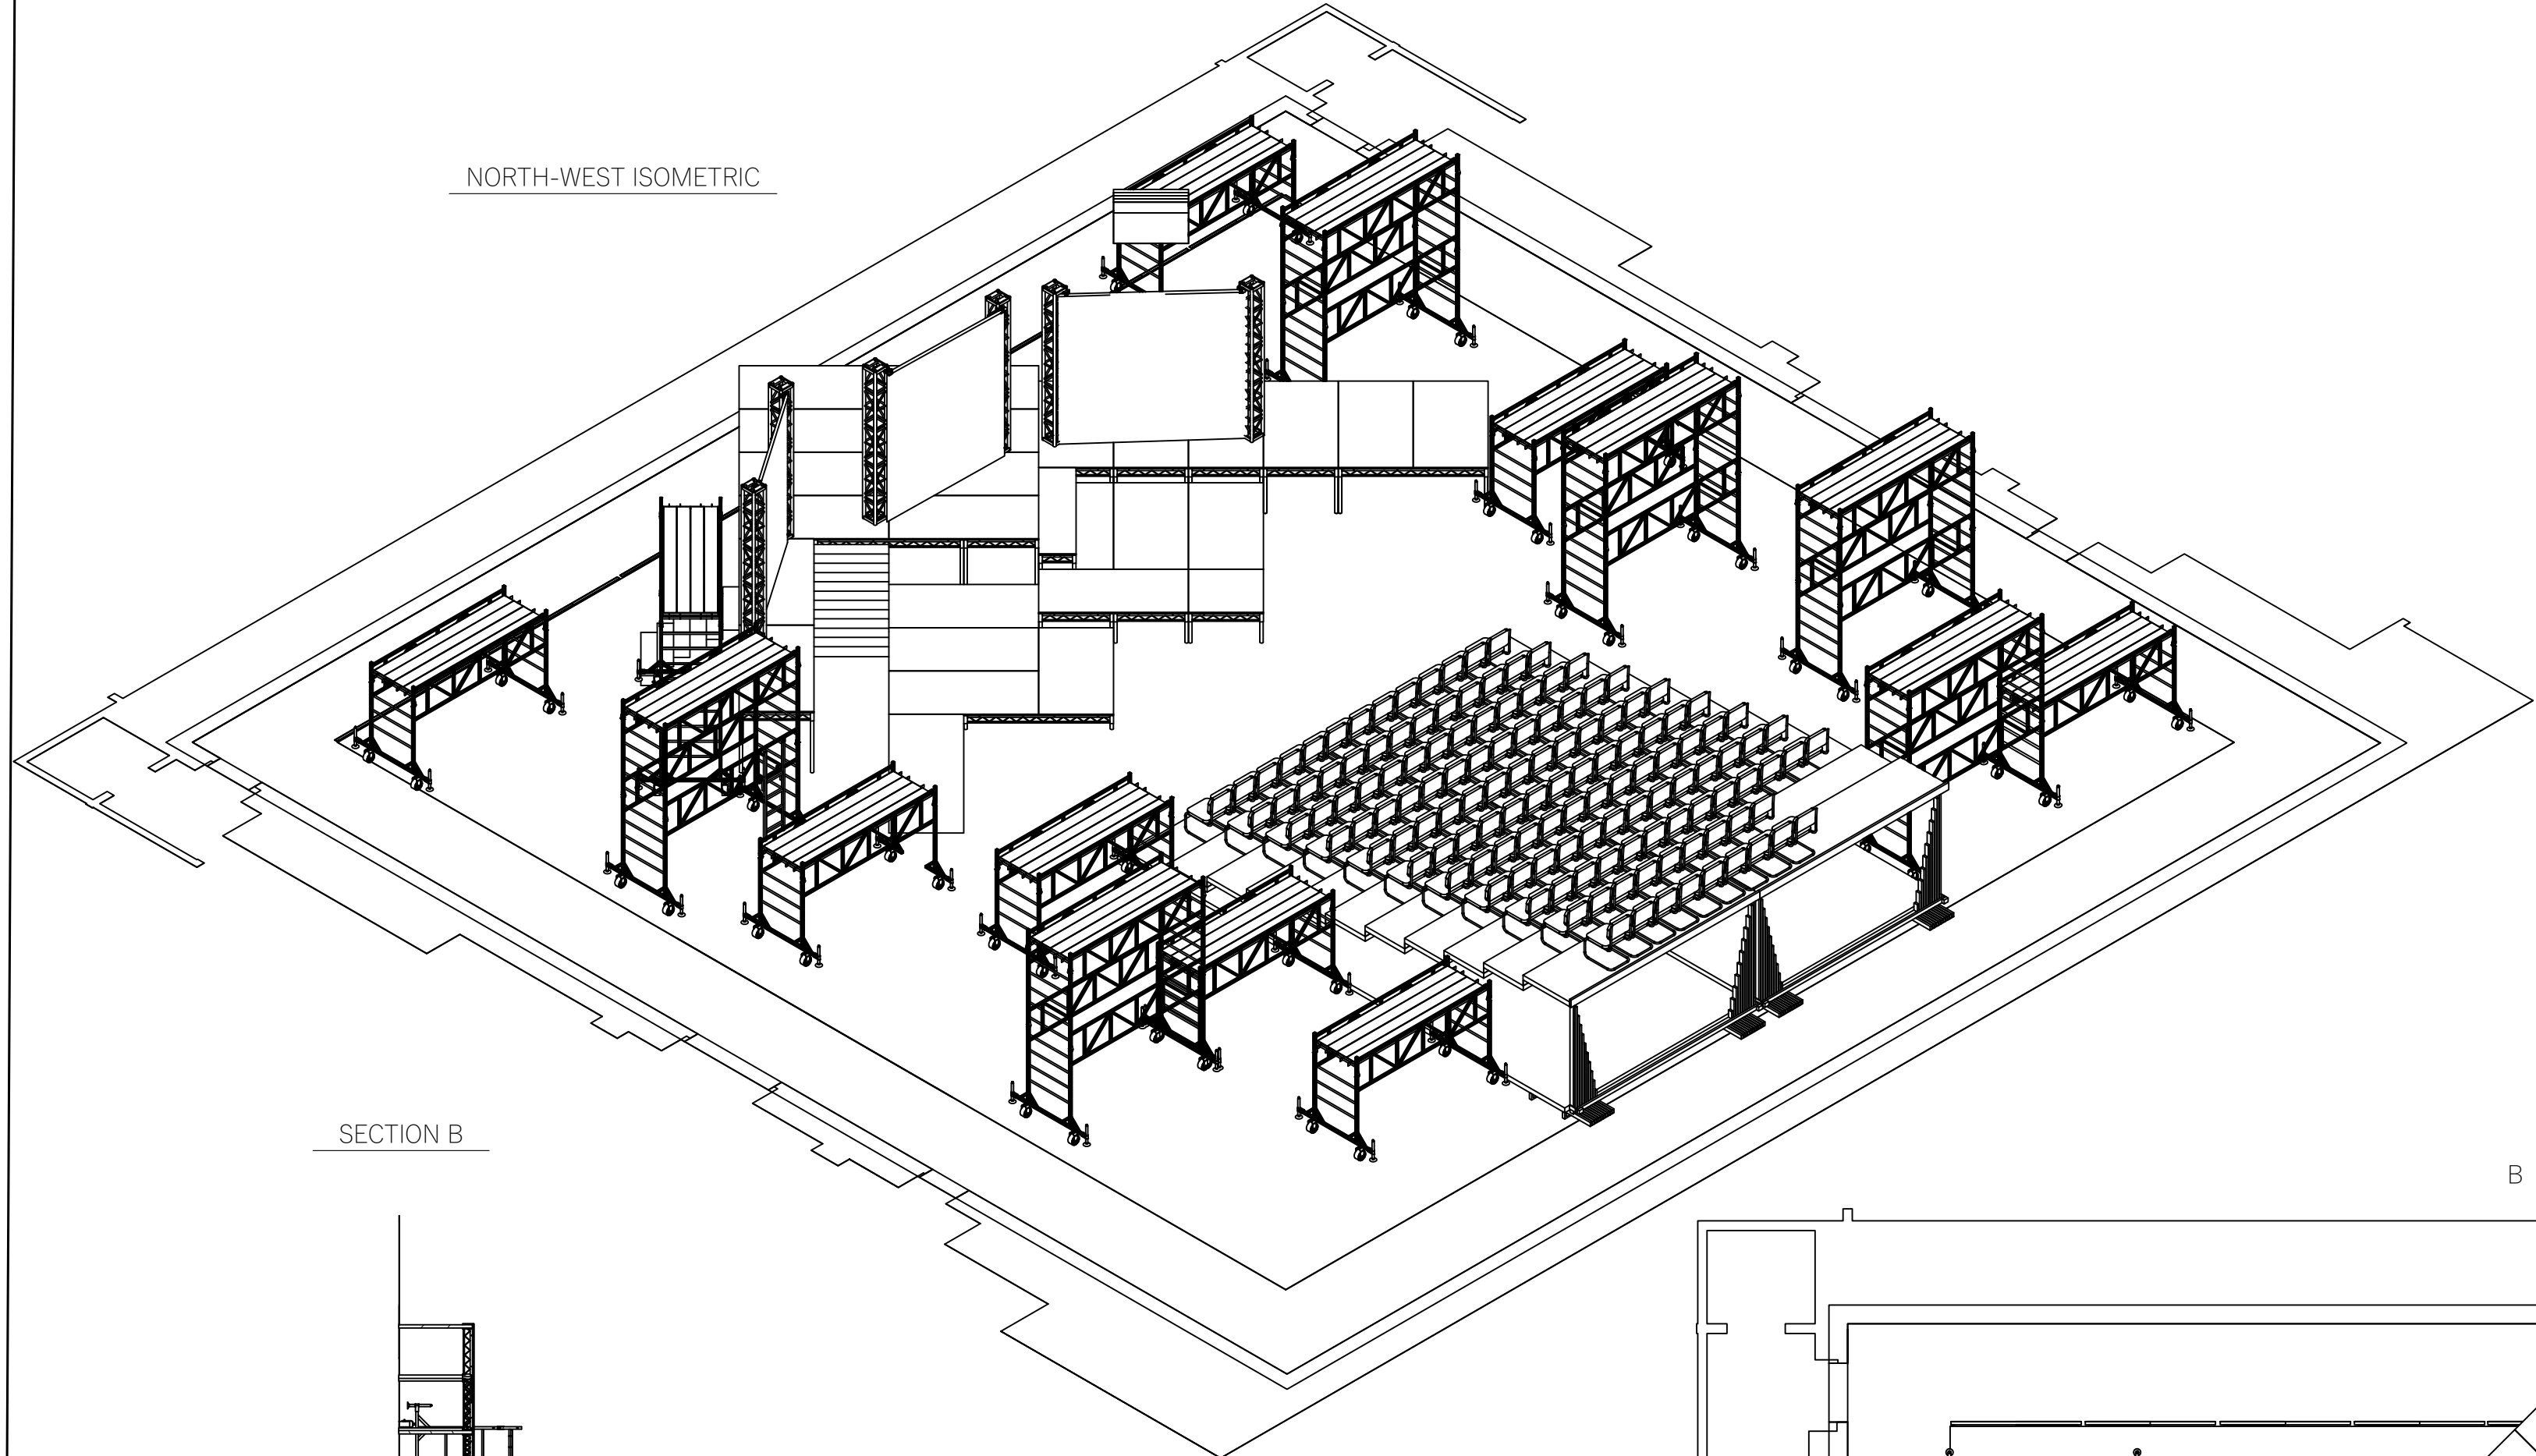


SOUTH-WEST ISOMETRIC

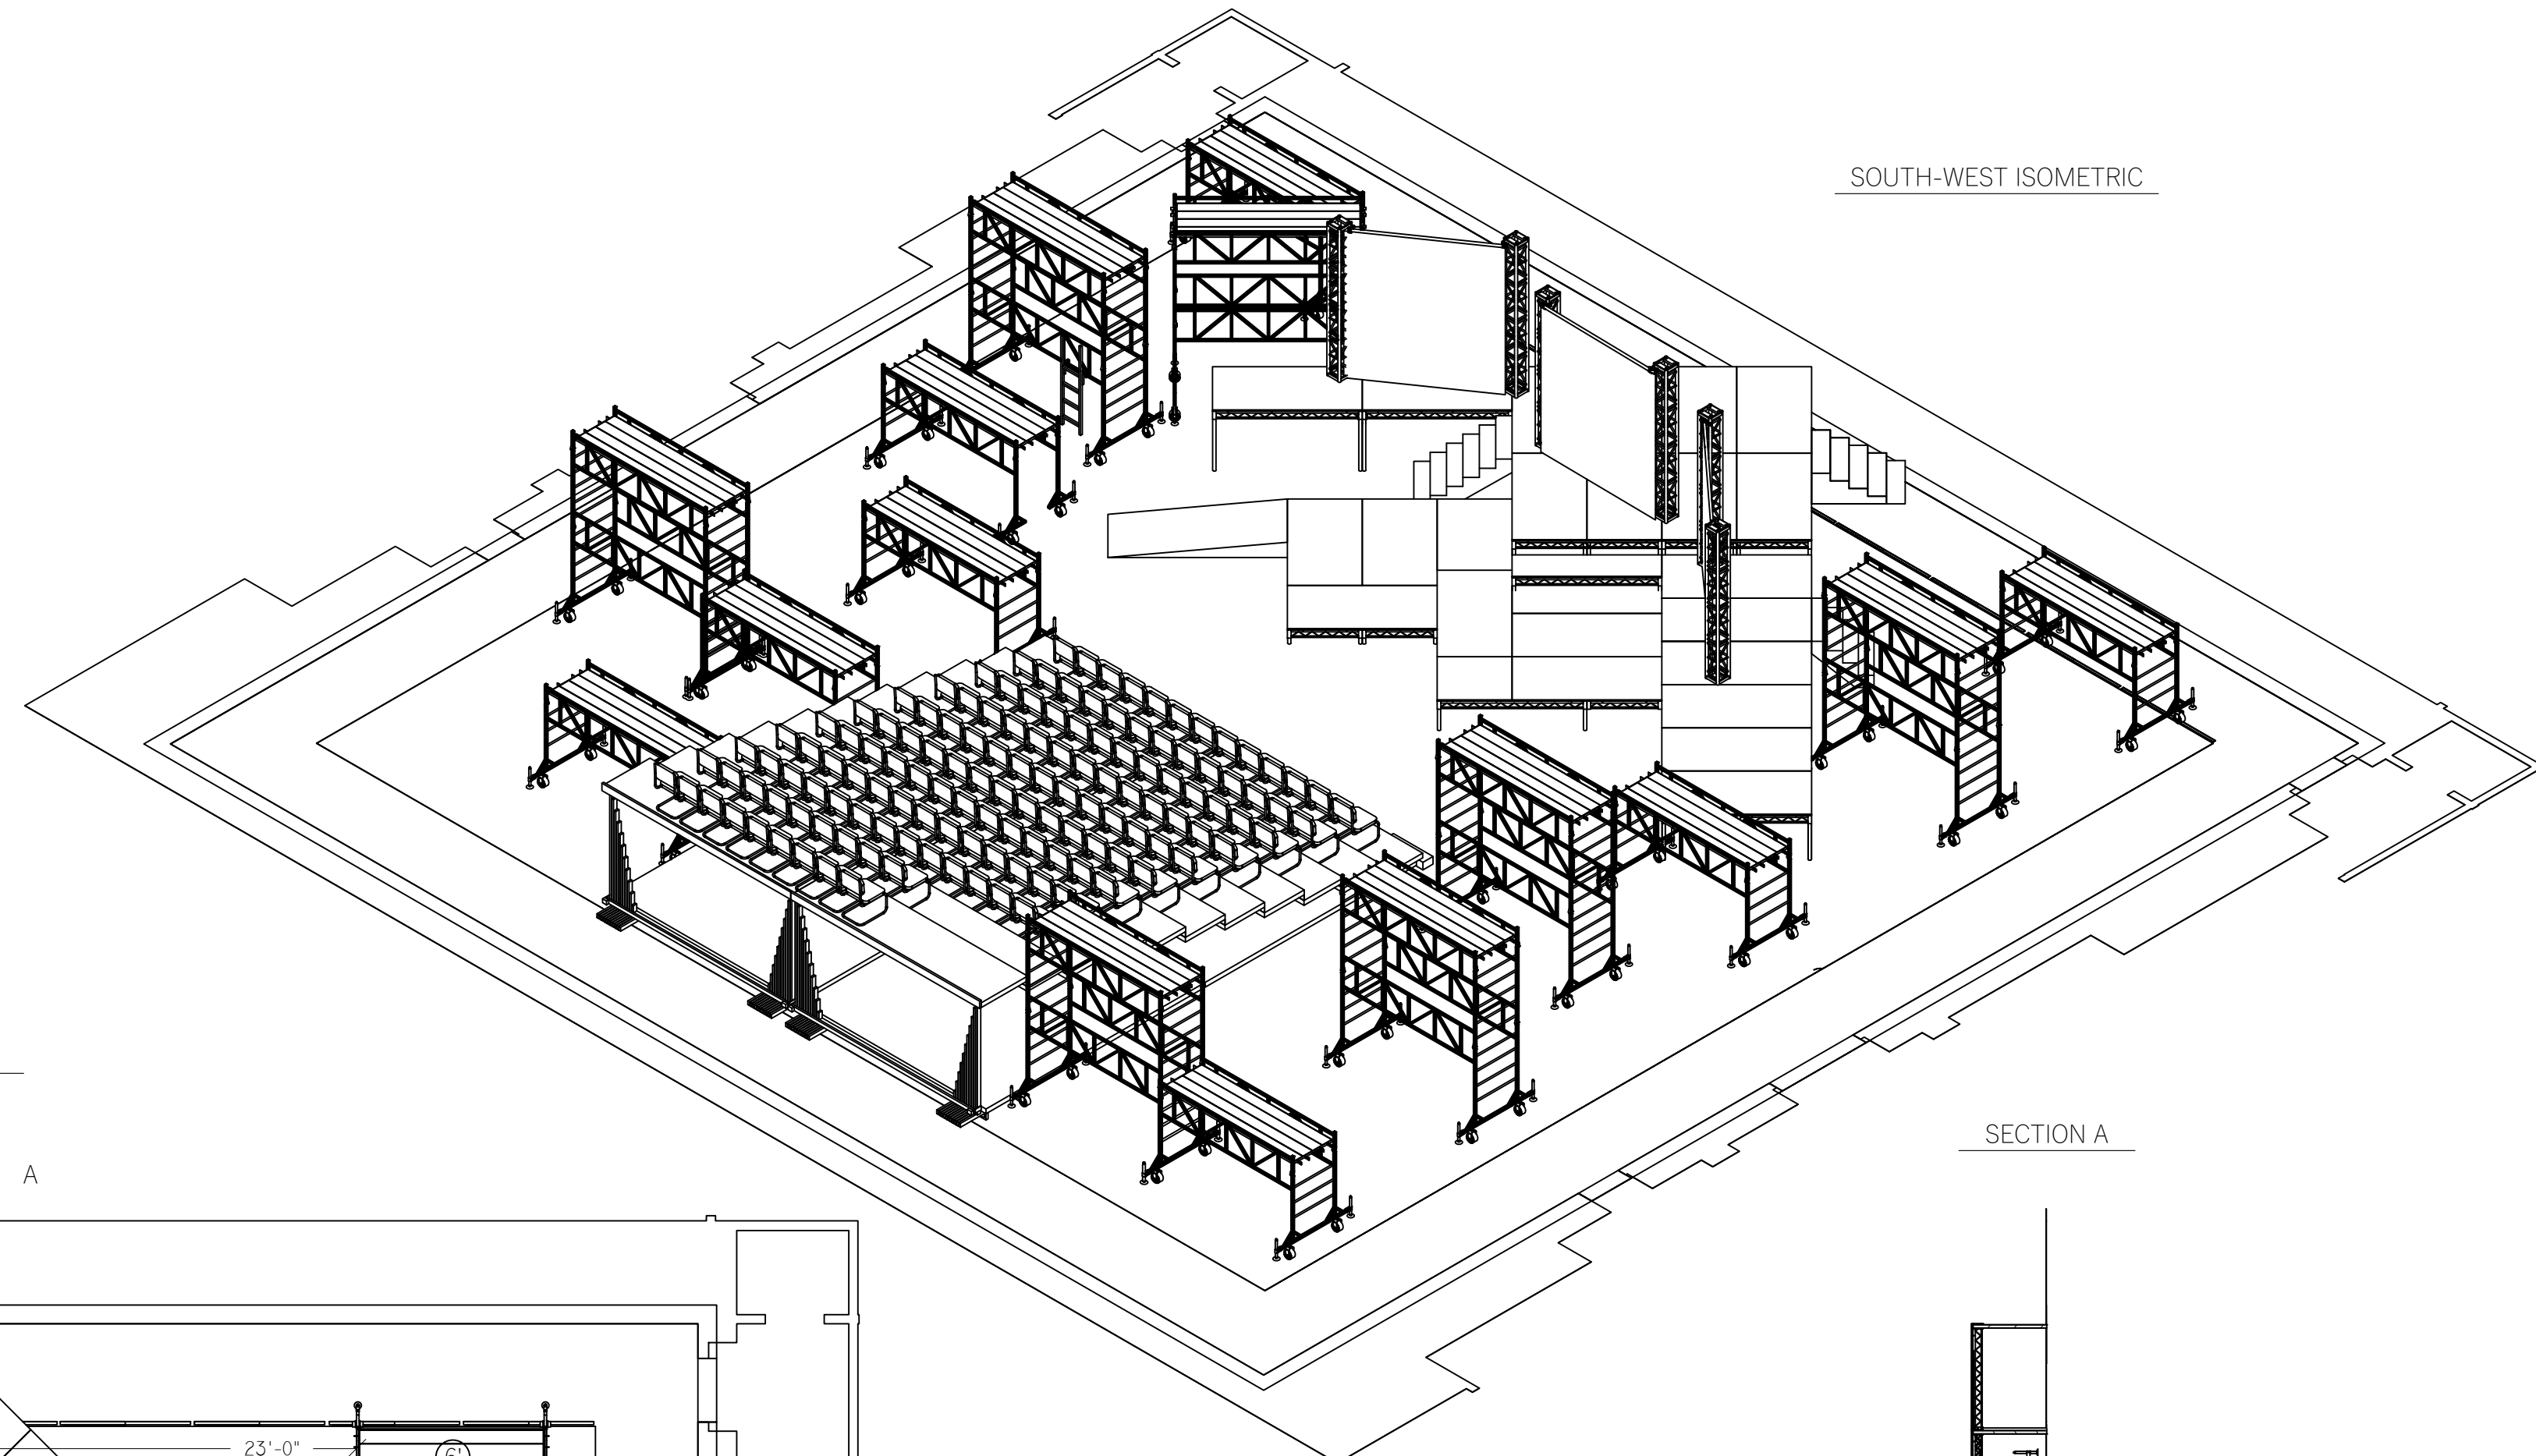


SECTION B

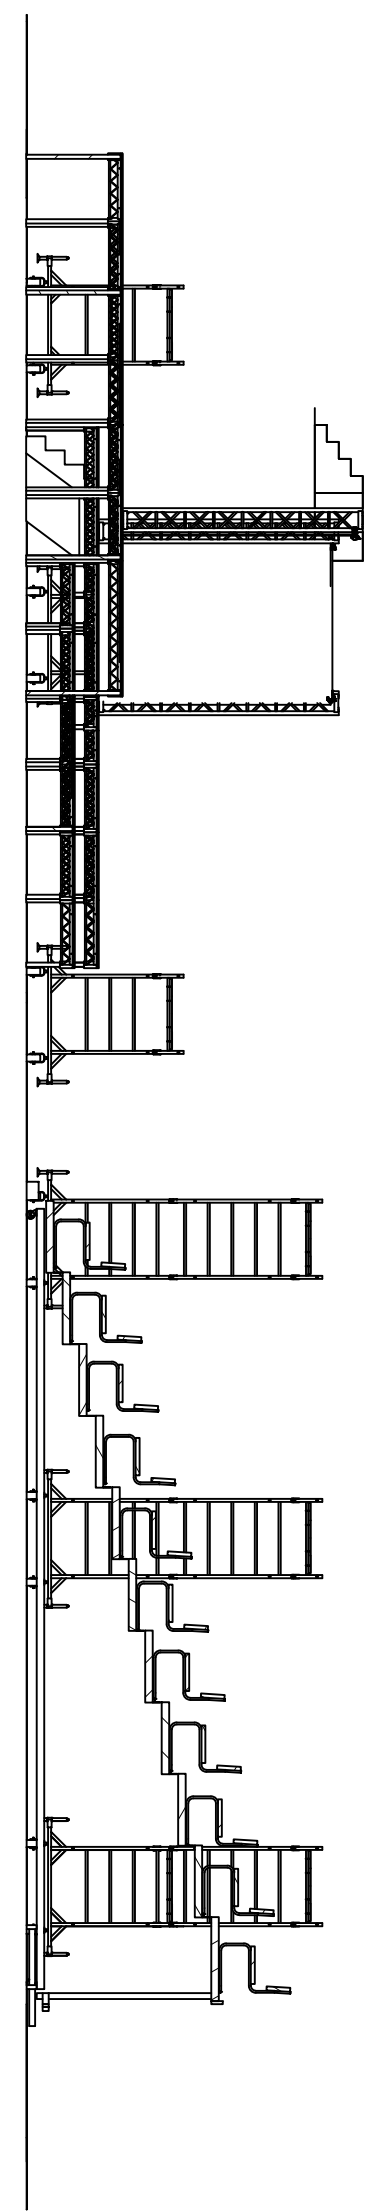

SECTION A


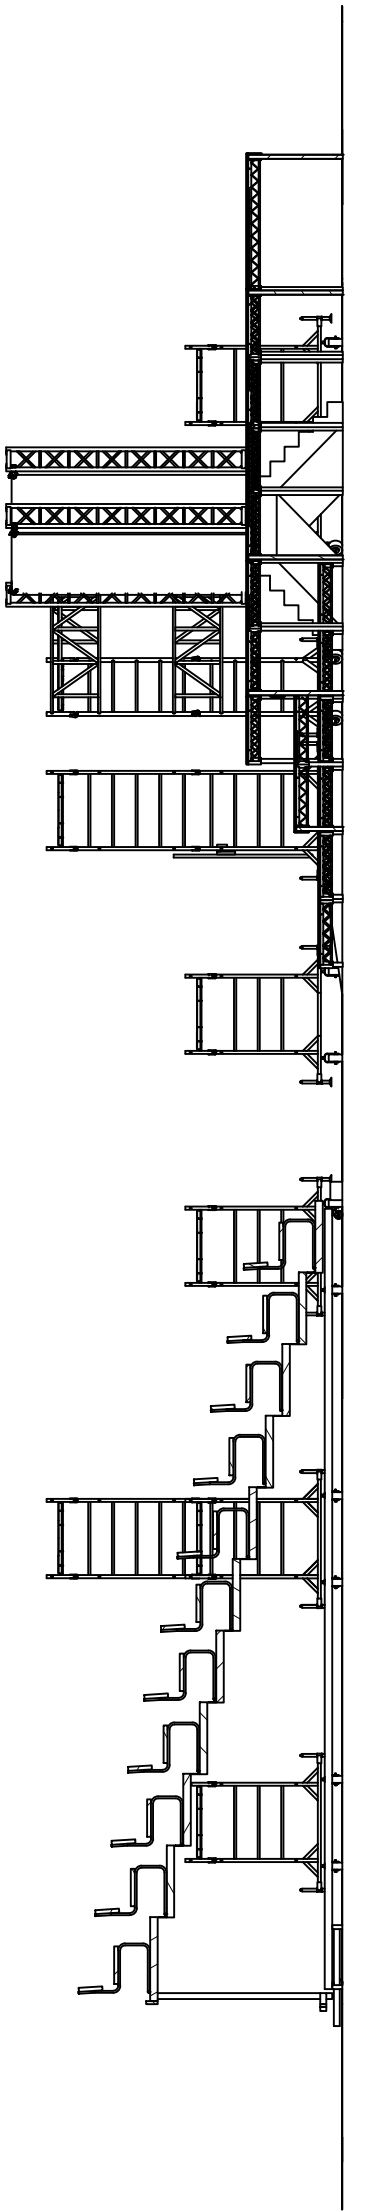


PLAN

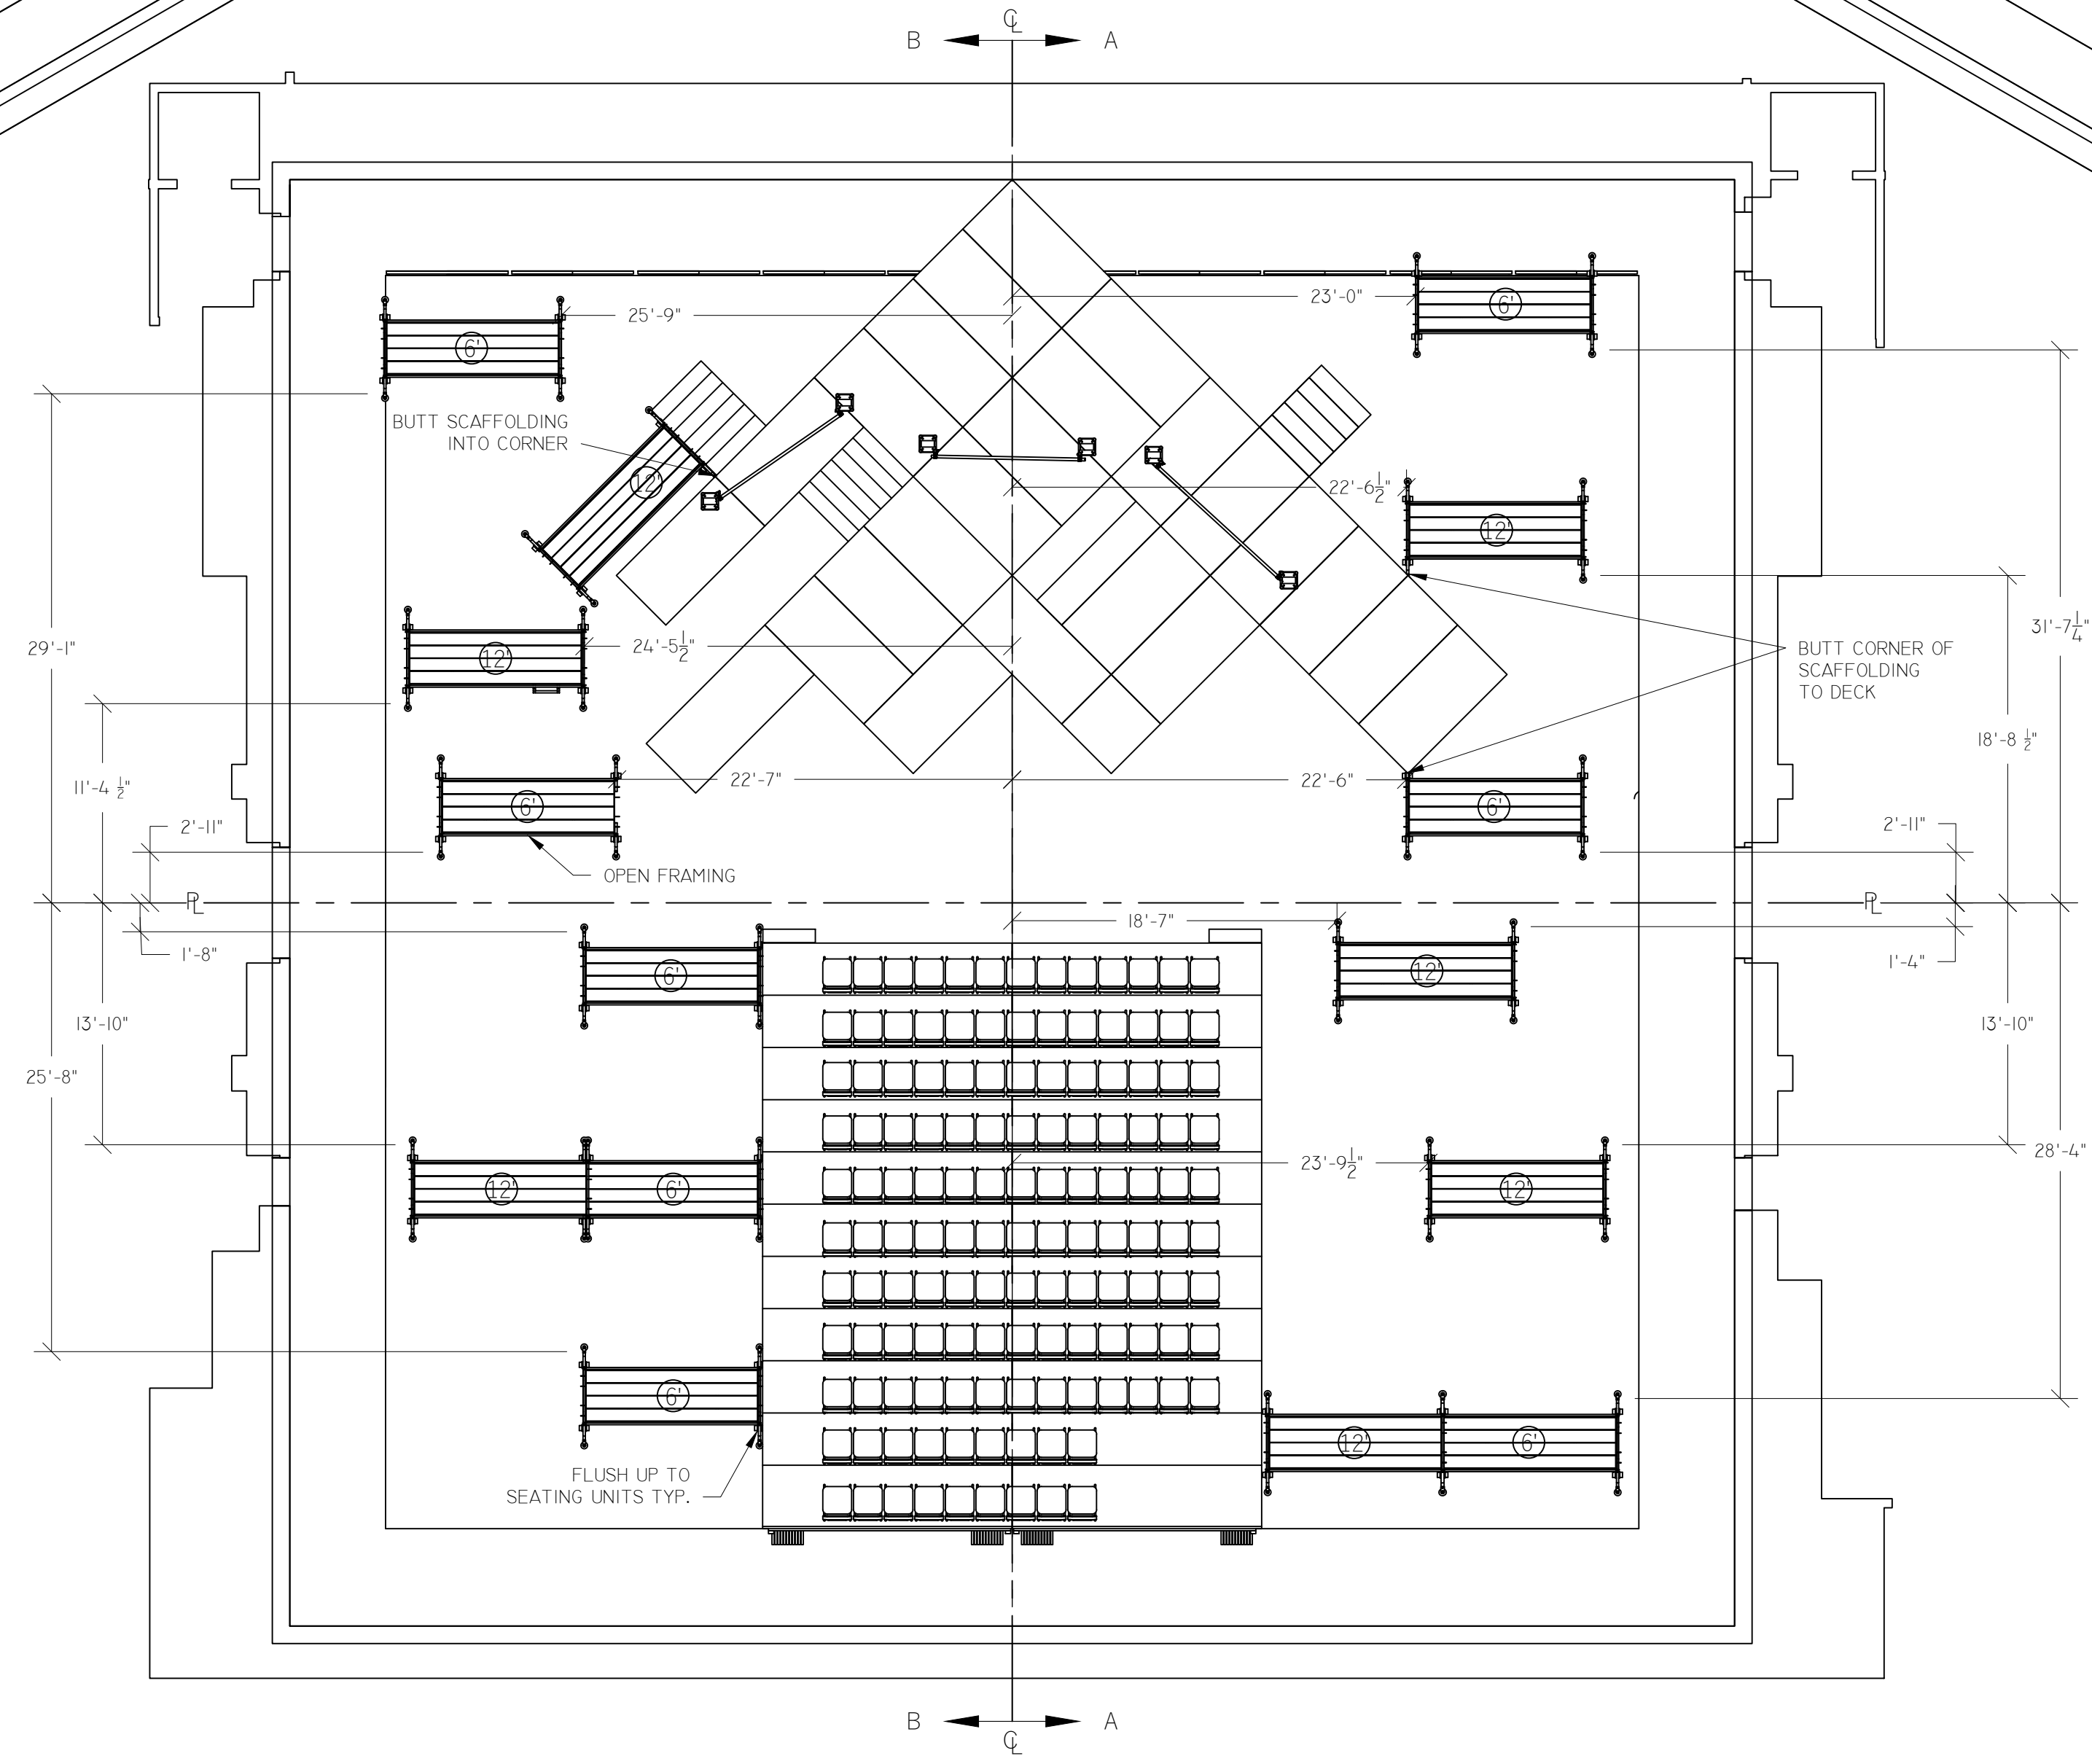

Front

Side

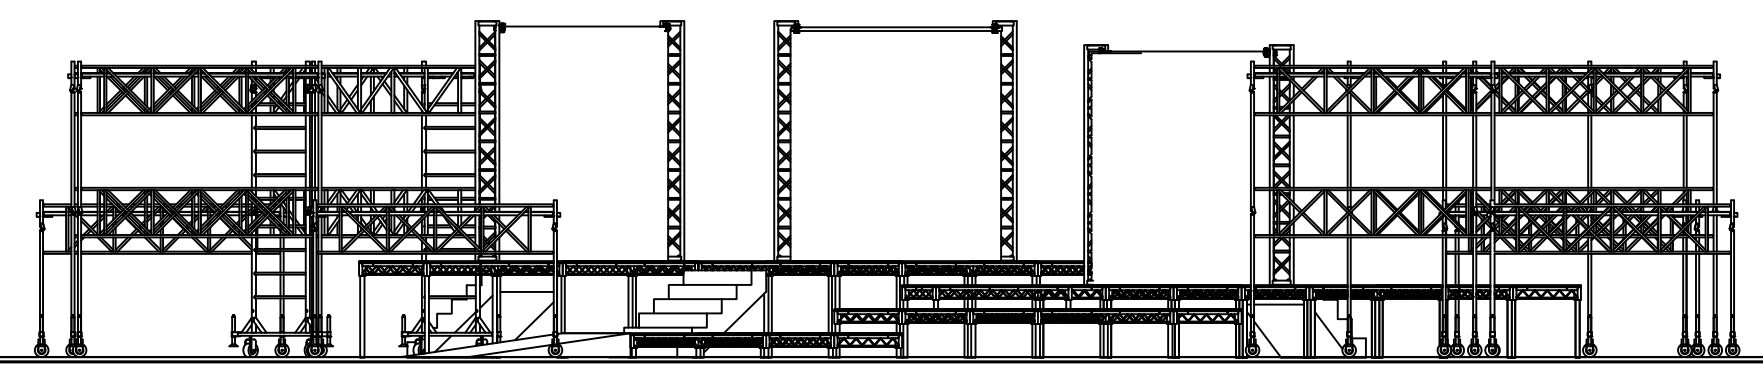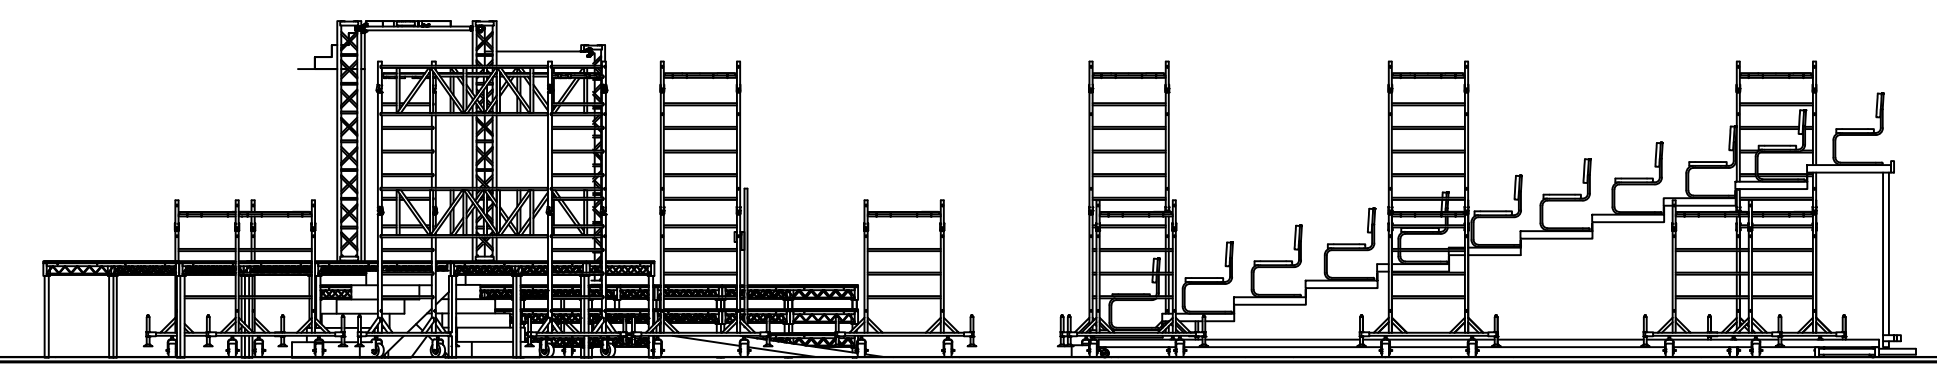

ABBOT KAPLAN THEATER

MARISOL/BRIGHT ROOM

FULL SET

SCAFFOLDING LAYOUT

DRAWN BY: C NICKEL

DRAWING SCALE: 0'-1/8"=1'-0" Unless Noted

PAGE NUMBER: 2006-01-03

TECHNICAL DIRECTOR: M DONATO

DATE PUBLISHED: 10/14/2018