


MIRROR WALL SE ISO VIEW
0'-0 1/2"=1'-0"


Notes

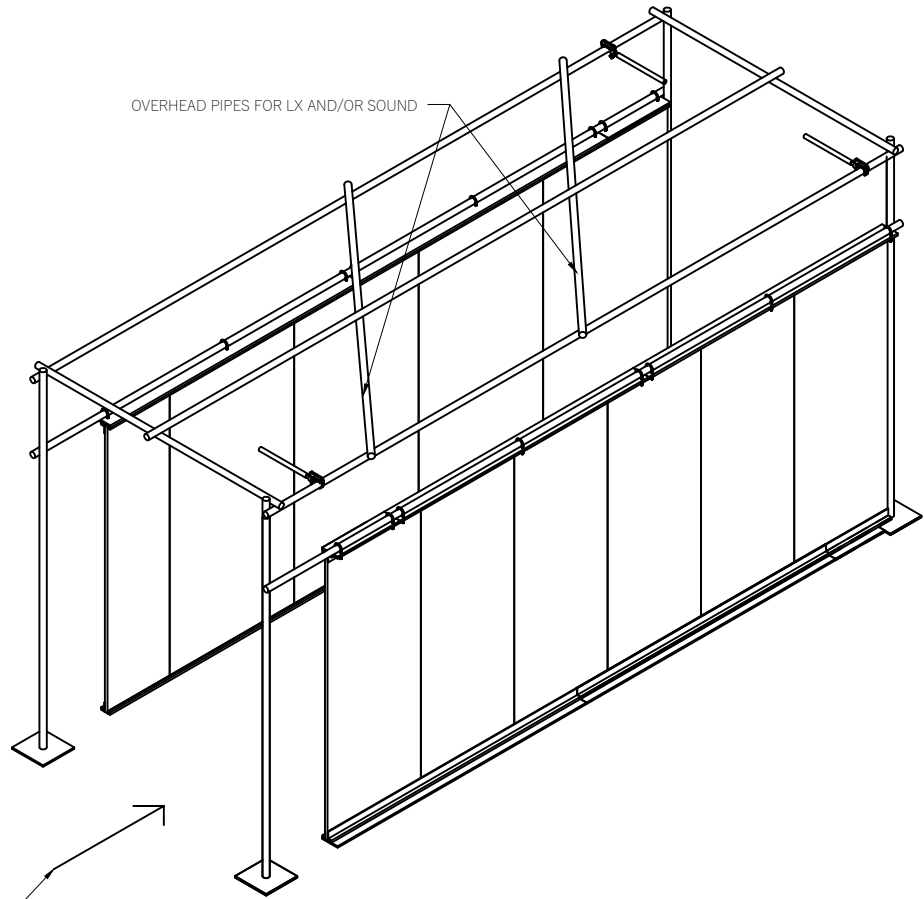

AUDIENCE ENTERS
FROM THIS DIRECTION


TOP PIPE PLACEMENT
0'-0 1/2"=1'-0"

Notes
-ANGLES AND DIMENSIONS ARE NOT PERMANENT, AS THEY MAY
HAVE TO SHIFT TO ACCOMMODATE EQUIPMENT
-PIPE LENGTHS VARY BY STOCK

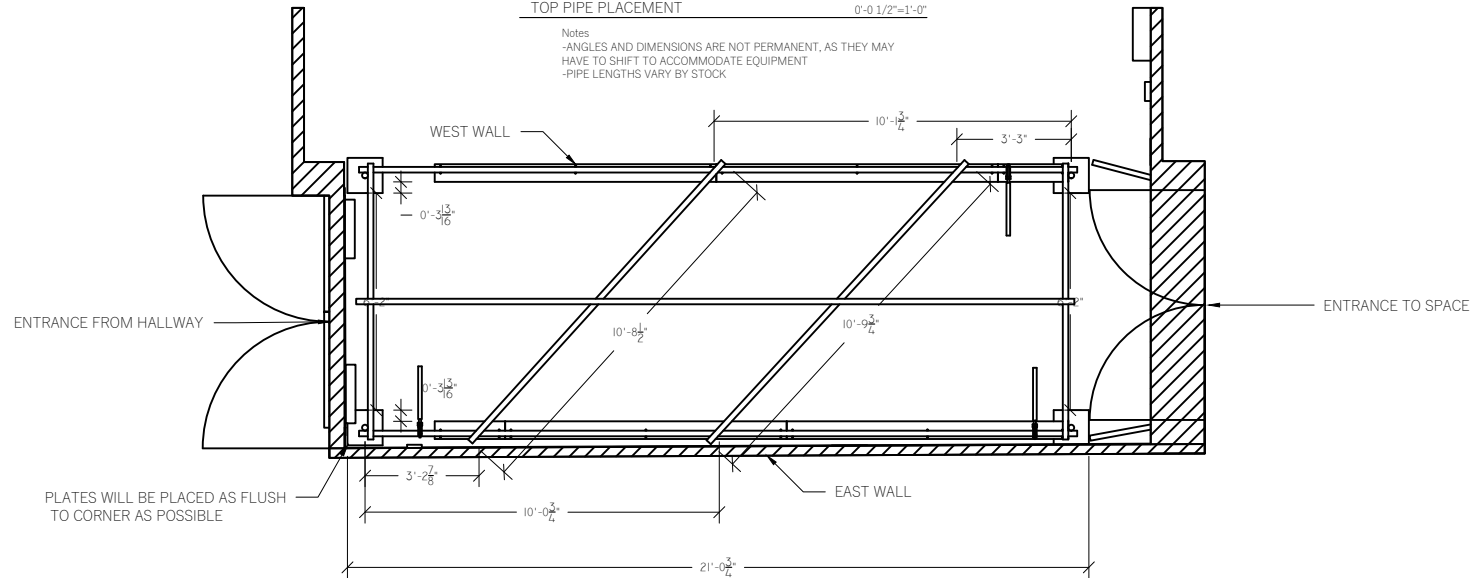


3 FOOT MIRROR WALL (EAST WALL)
0'-0 1/2"=1'-0"

Notes

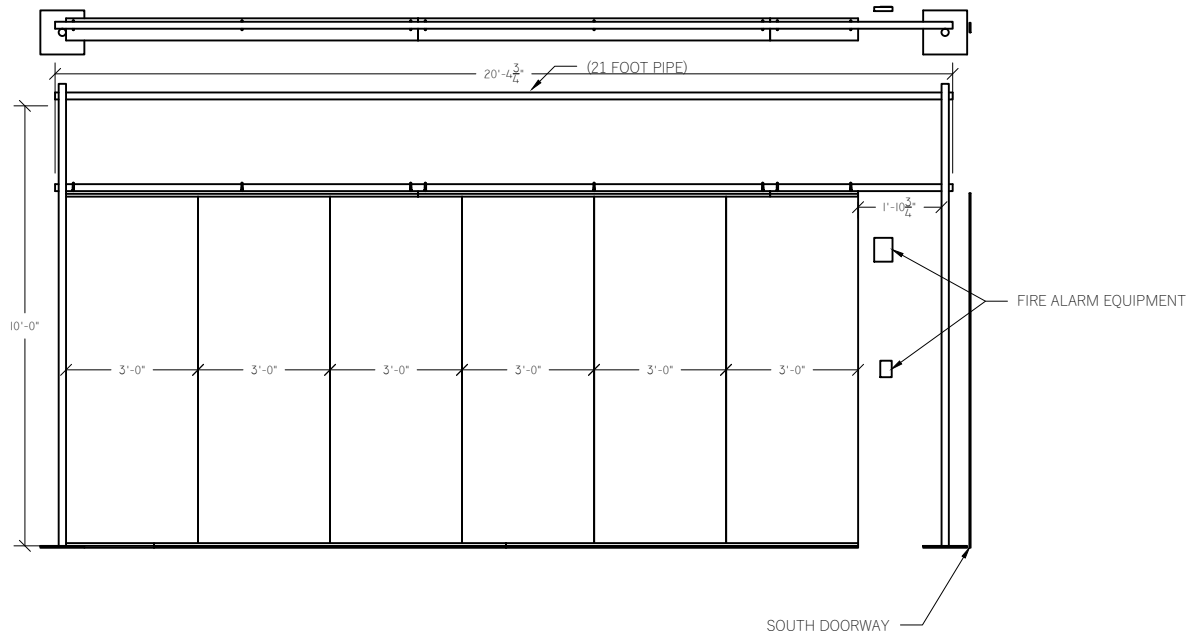

4 FOOT MIRROR WALL (WEST WALL)
0'-0 1/2"=1'-0"

Notes

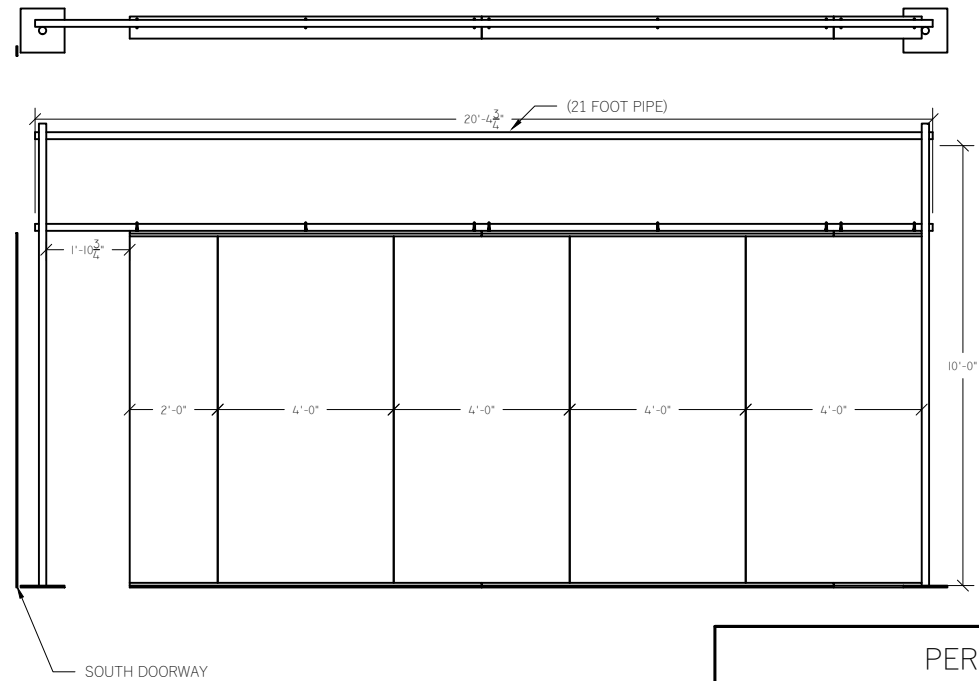

PERFORMANCE THEATRE				
TWELFTH NIGHT				
DATE	MIRROR WALL		FILED	REVISOR
Drawing Name	ASSEMBLY AND INSTALL			
DRAWN BY	C. SALVI	DRAWING SCALE	0'-1/2"=1'-0" Unless Noted	
TECHNICAL DIRECTOR	A. FILIAGGI	DATE PUBLISHED	3/2/2020	
			PAGE NUMBER	
			(2010-05-01)	

E:\Purchase Portfolio\05- Mirror Room\CAD\Mirror Wall V4.dwg