




CABLE AND ADAPTER WIRING DETAILS

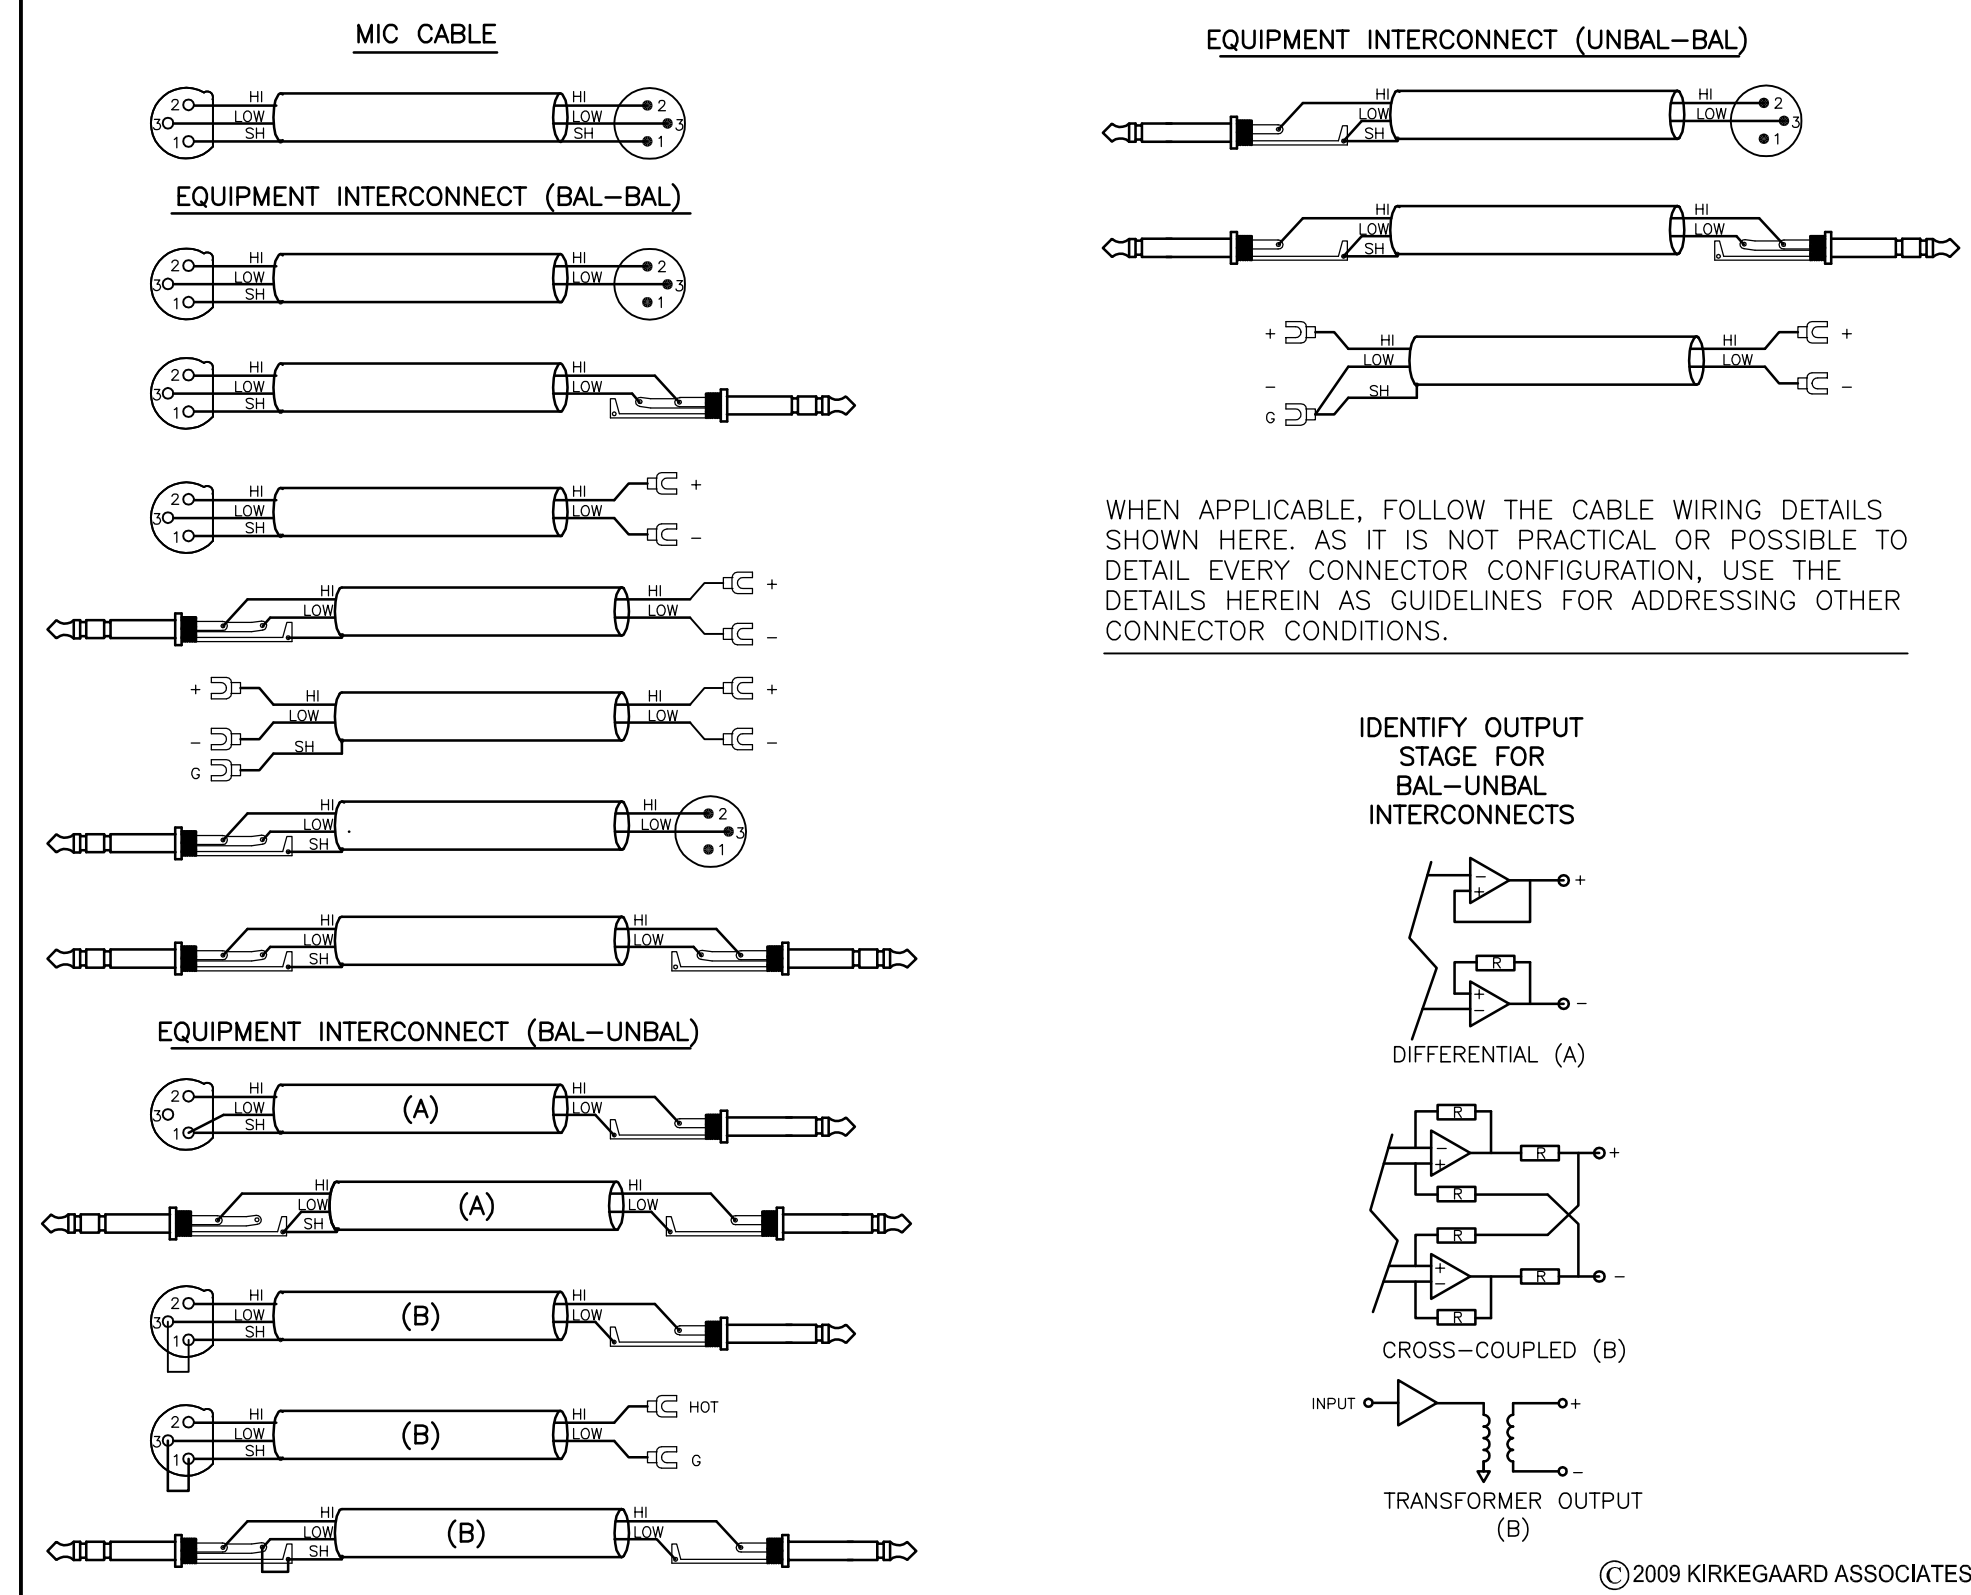


MULTIPIN CONNECTORS

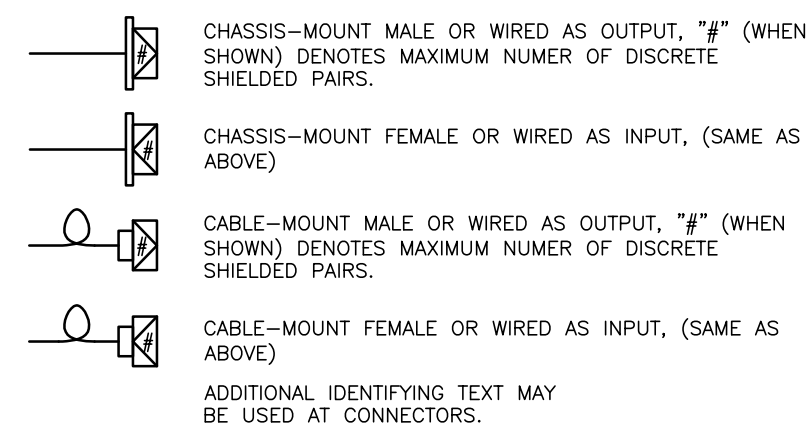


T/R/S PATCH PANEL JACKS

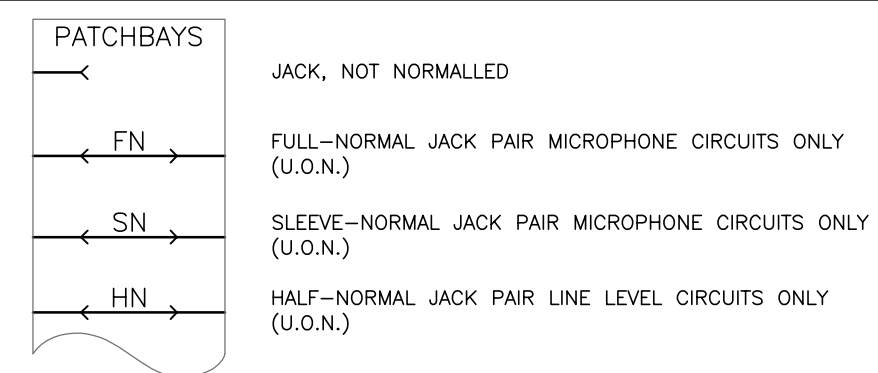


VIDEO PATCH PANEL JACKS

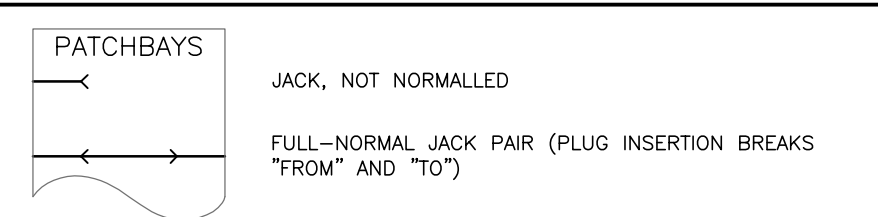


XLR CONNECTORS

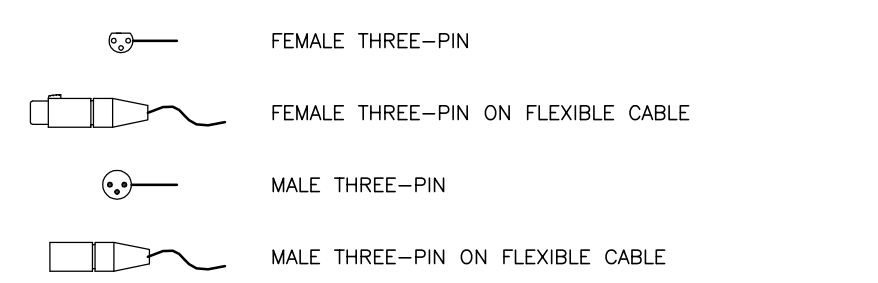

LOUDSPEAKER CONNECTORS

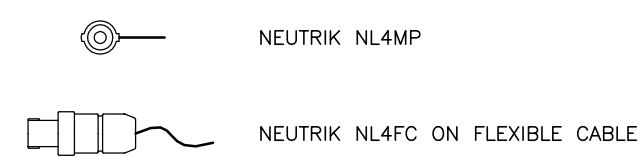


SELECTED SYMBOLS

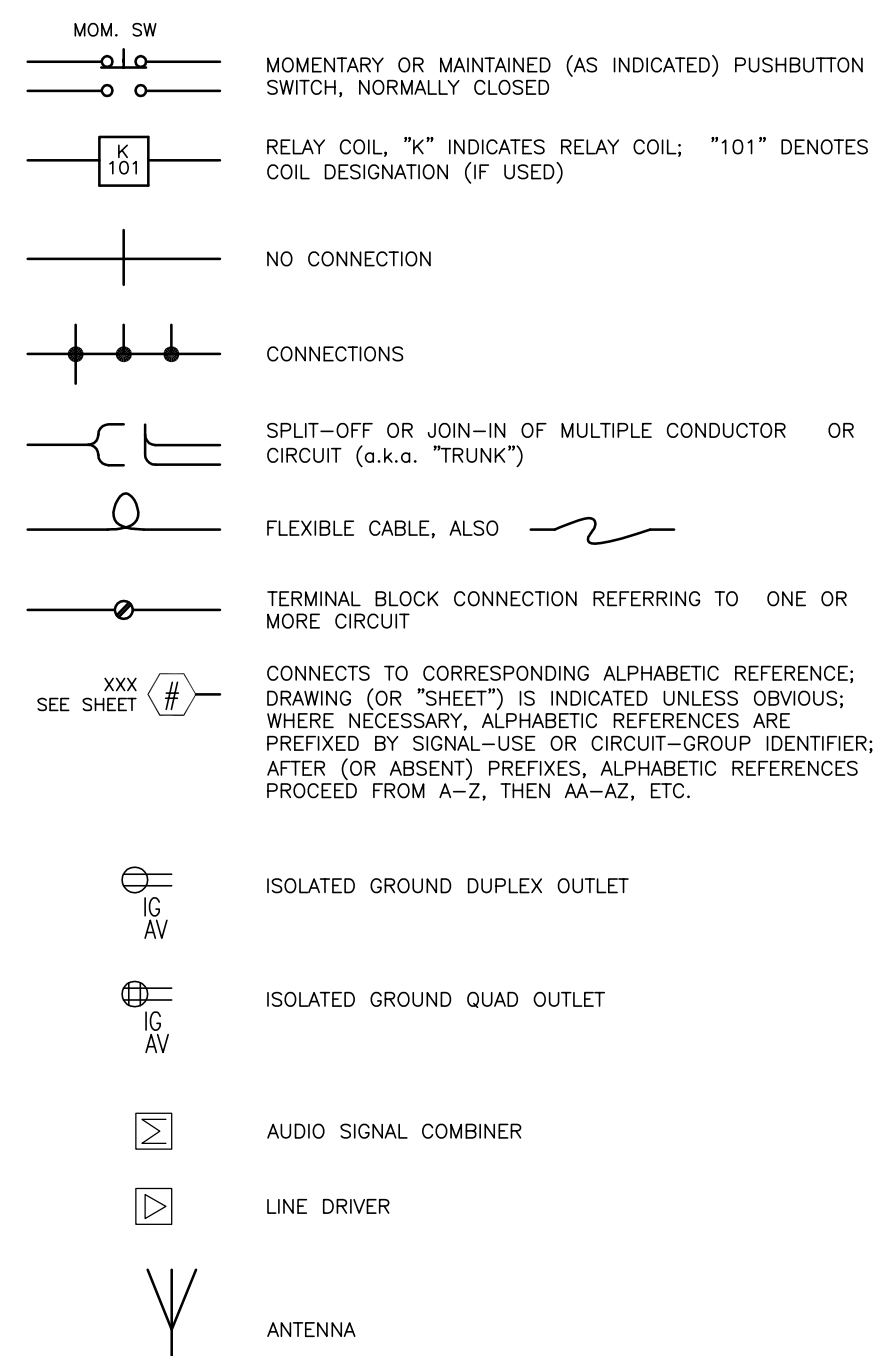


GROUP III 9/22/2014 AV ELECTRONICS SYSTEMS ISSUED FOR BID

BUL. #56 11/22/2013 BULLETIN #56 (WITH RESPECT TO AV, EA AND EAP DRAWINGS, INCLUDES "DELTA 1" CHANGES)

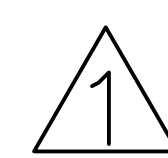

11/1/2013 AV CHANGES PER SUNY PURCHASE REQUIREMENTS AND DESIGN DEVELOPMENT; NOTE: NO DELTA 1 CHANGES, THIS SHEET

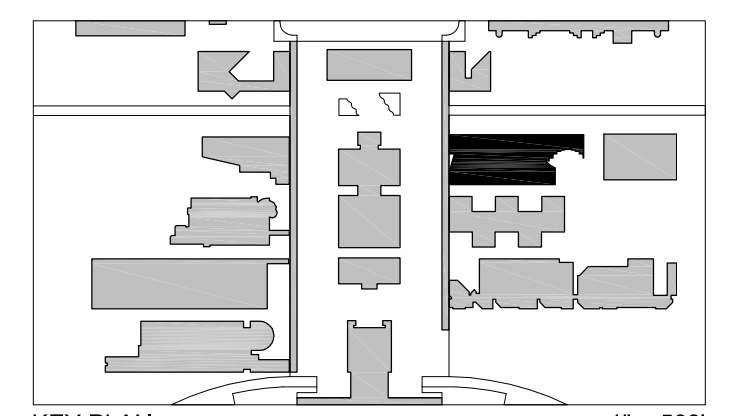

BID DOCUMENTS

AV102 AV LEGENDS AND SYMBOLS 2

Scale: NOT TO SCALE

3 OCTOBER 2011

SUCF Project No. 29401 Humanities Building Renovation SUNY Purchase College
705 Anderson Hill Road, Purchase, New York 10577

Kliment Halsband Architects
322 Eighth Avenue, New York, NY 10001

Robert Silman Associates, PC
88 University Place, New York, NY 10003

Lakhani & Jordan Engineers
315 Madison Avenue Suite 1001, New York, NY 10017

CHA
111 Winners Circle, Albany, NY 12205

Mathews Nielsen Landscape Architects, PC
120 Broadway Suite 1040, New York, NY 10271

Tilloston Design Associates
40 Worth Street Suite 7680, New York, NY 10013

Sustainable Performance Consulting, INC
Webster Woods #206 807 Rldge Road, Webster, NY 14580

TM Technology Partners, Inc.
250 West 39th Street 9th FL, New York, NY, 10018

Kirkegaard Associates
801 West Adams Street, Chicago, IL, 60607

Adelaide Environmental Health Associates, Inc.
15111 Route 22 Suite C24 Brewster, NY, 10509

Argus Architecture & Preservation, P.C.
297 River Street Suite 303, Troy, NY 12180