

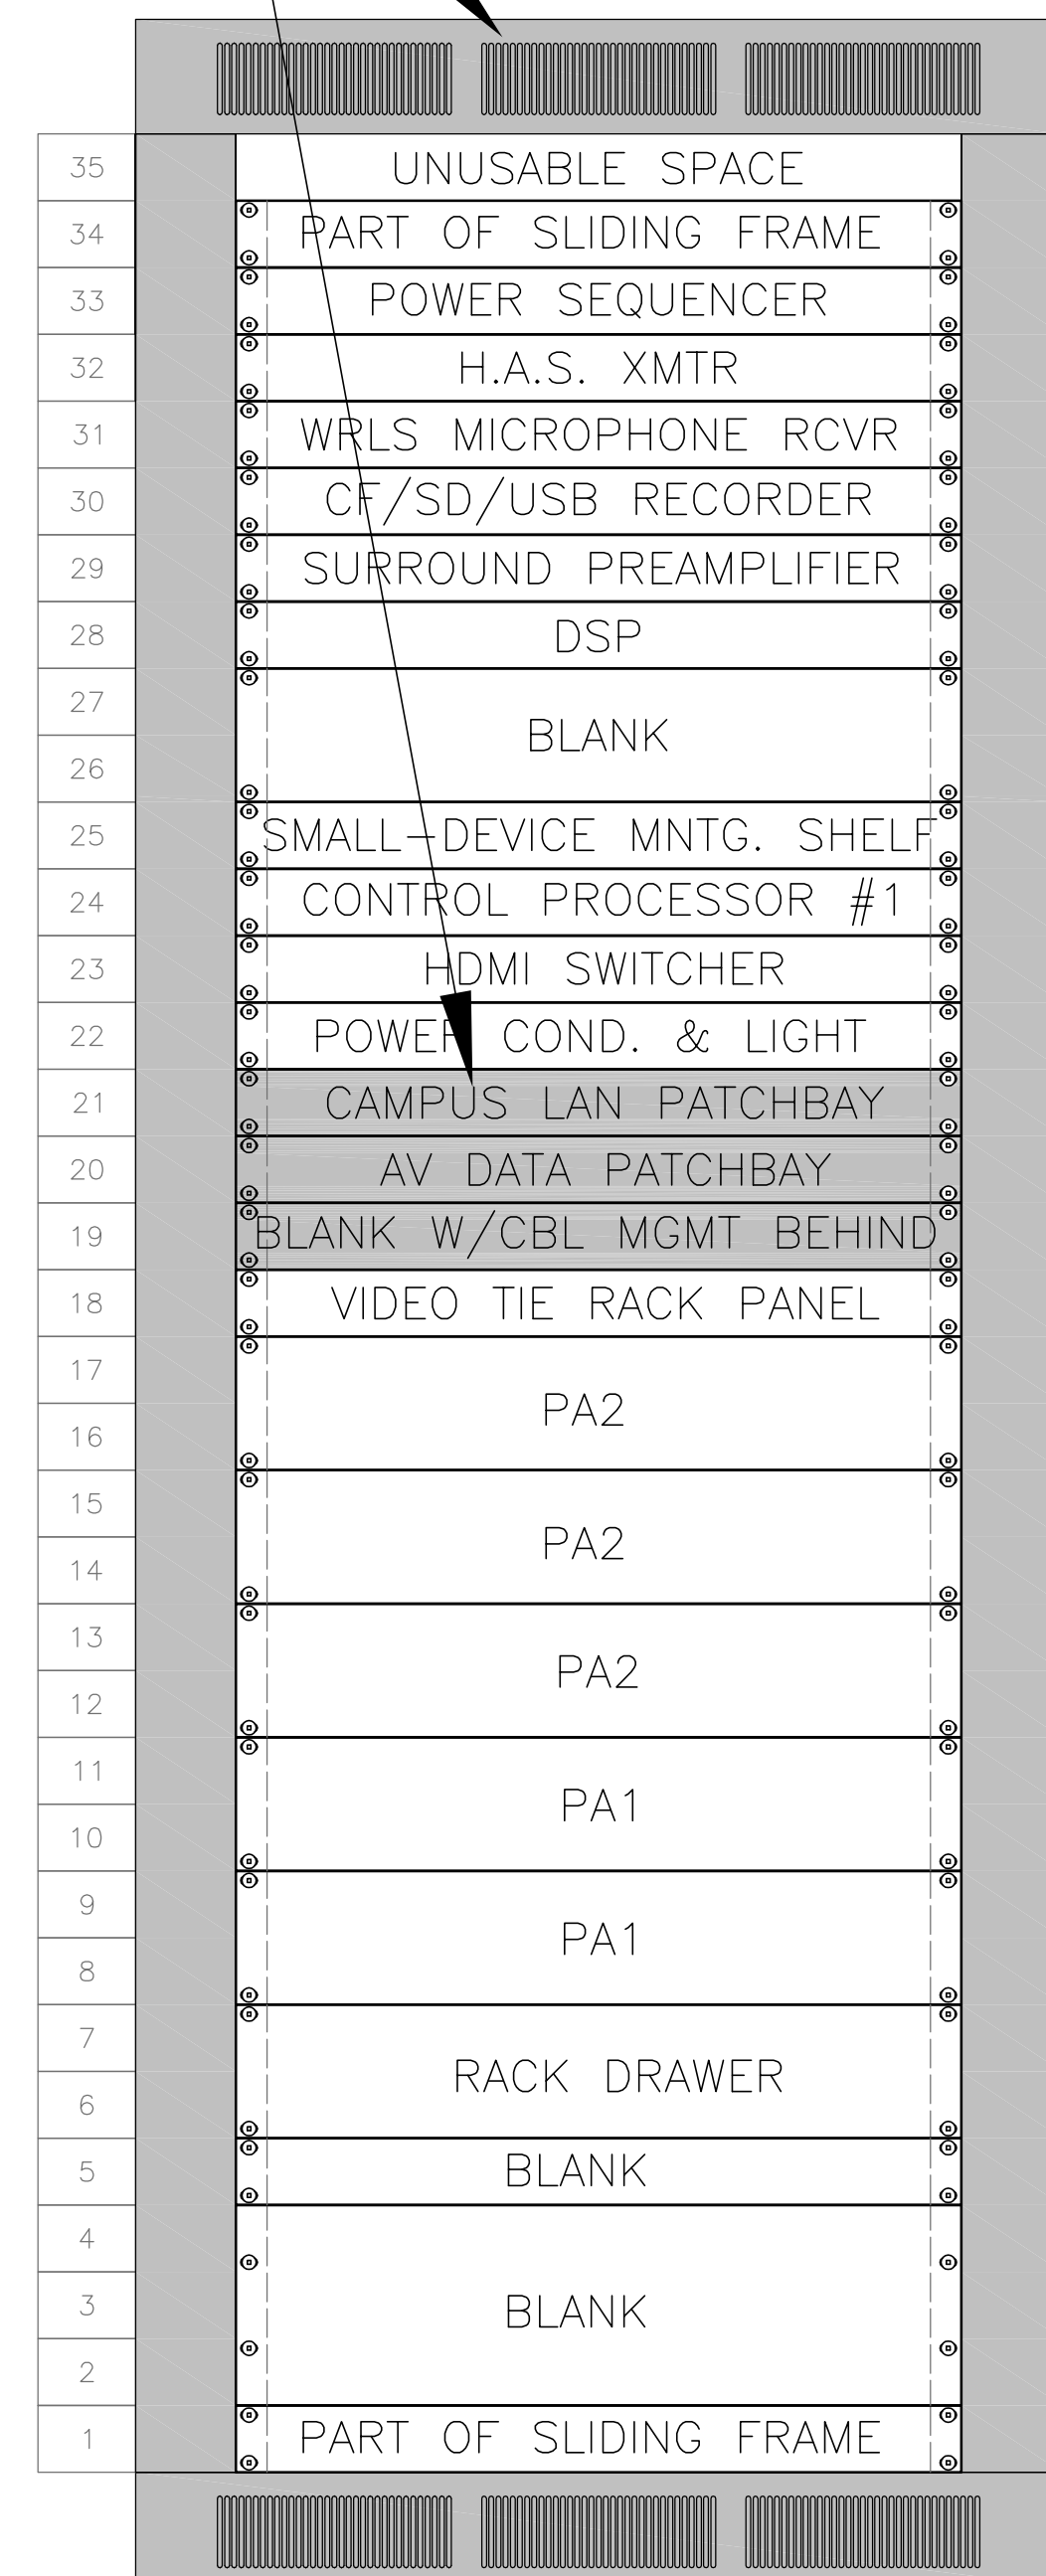


8'  
7'  
6'  
5'  
4'  
3'  
2'  
1'  
0'  
HEIGHT SCALE

RACK AND PATCHBAYS BY "AV EXTENDED INFRASTRUCTURE"

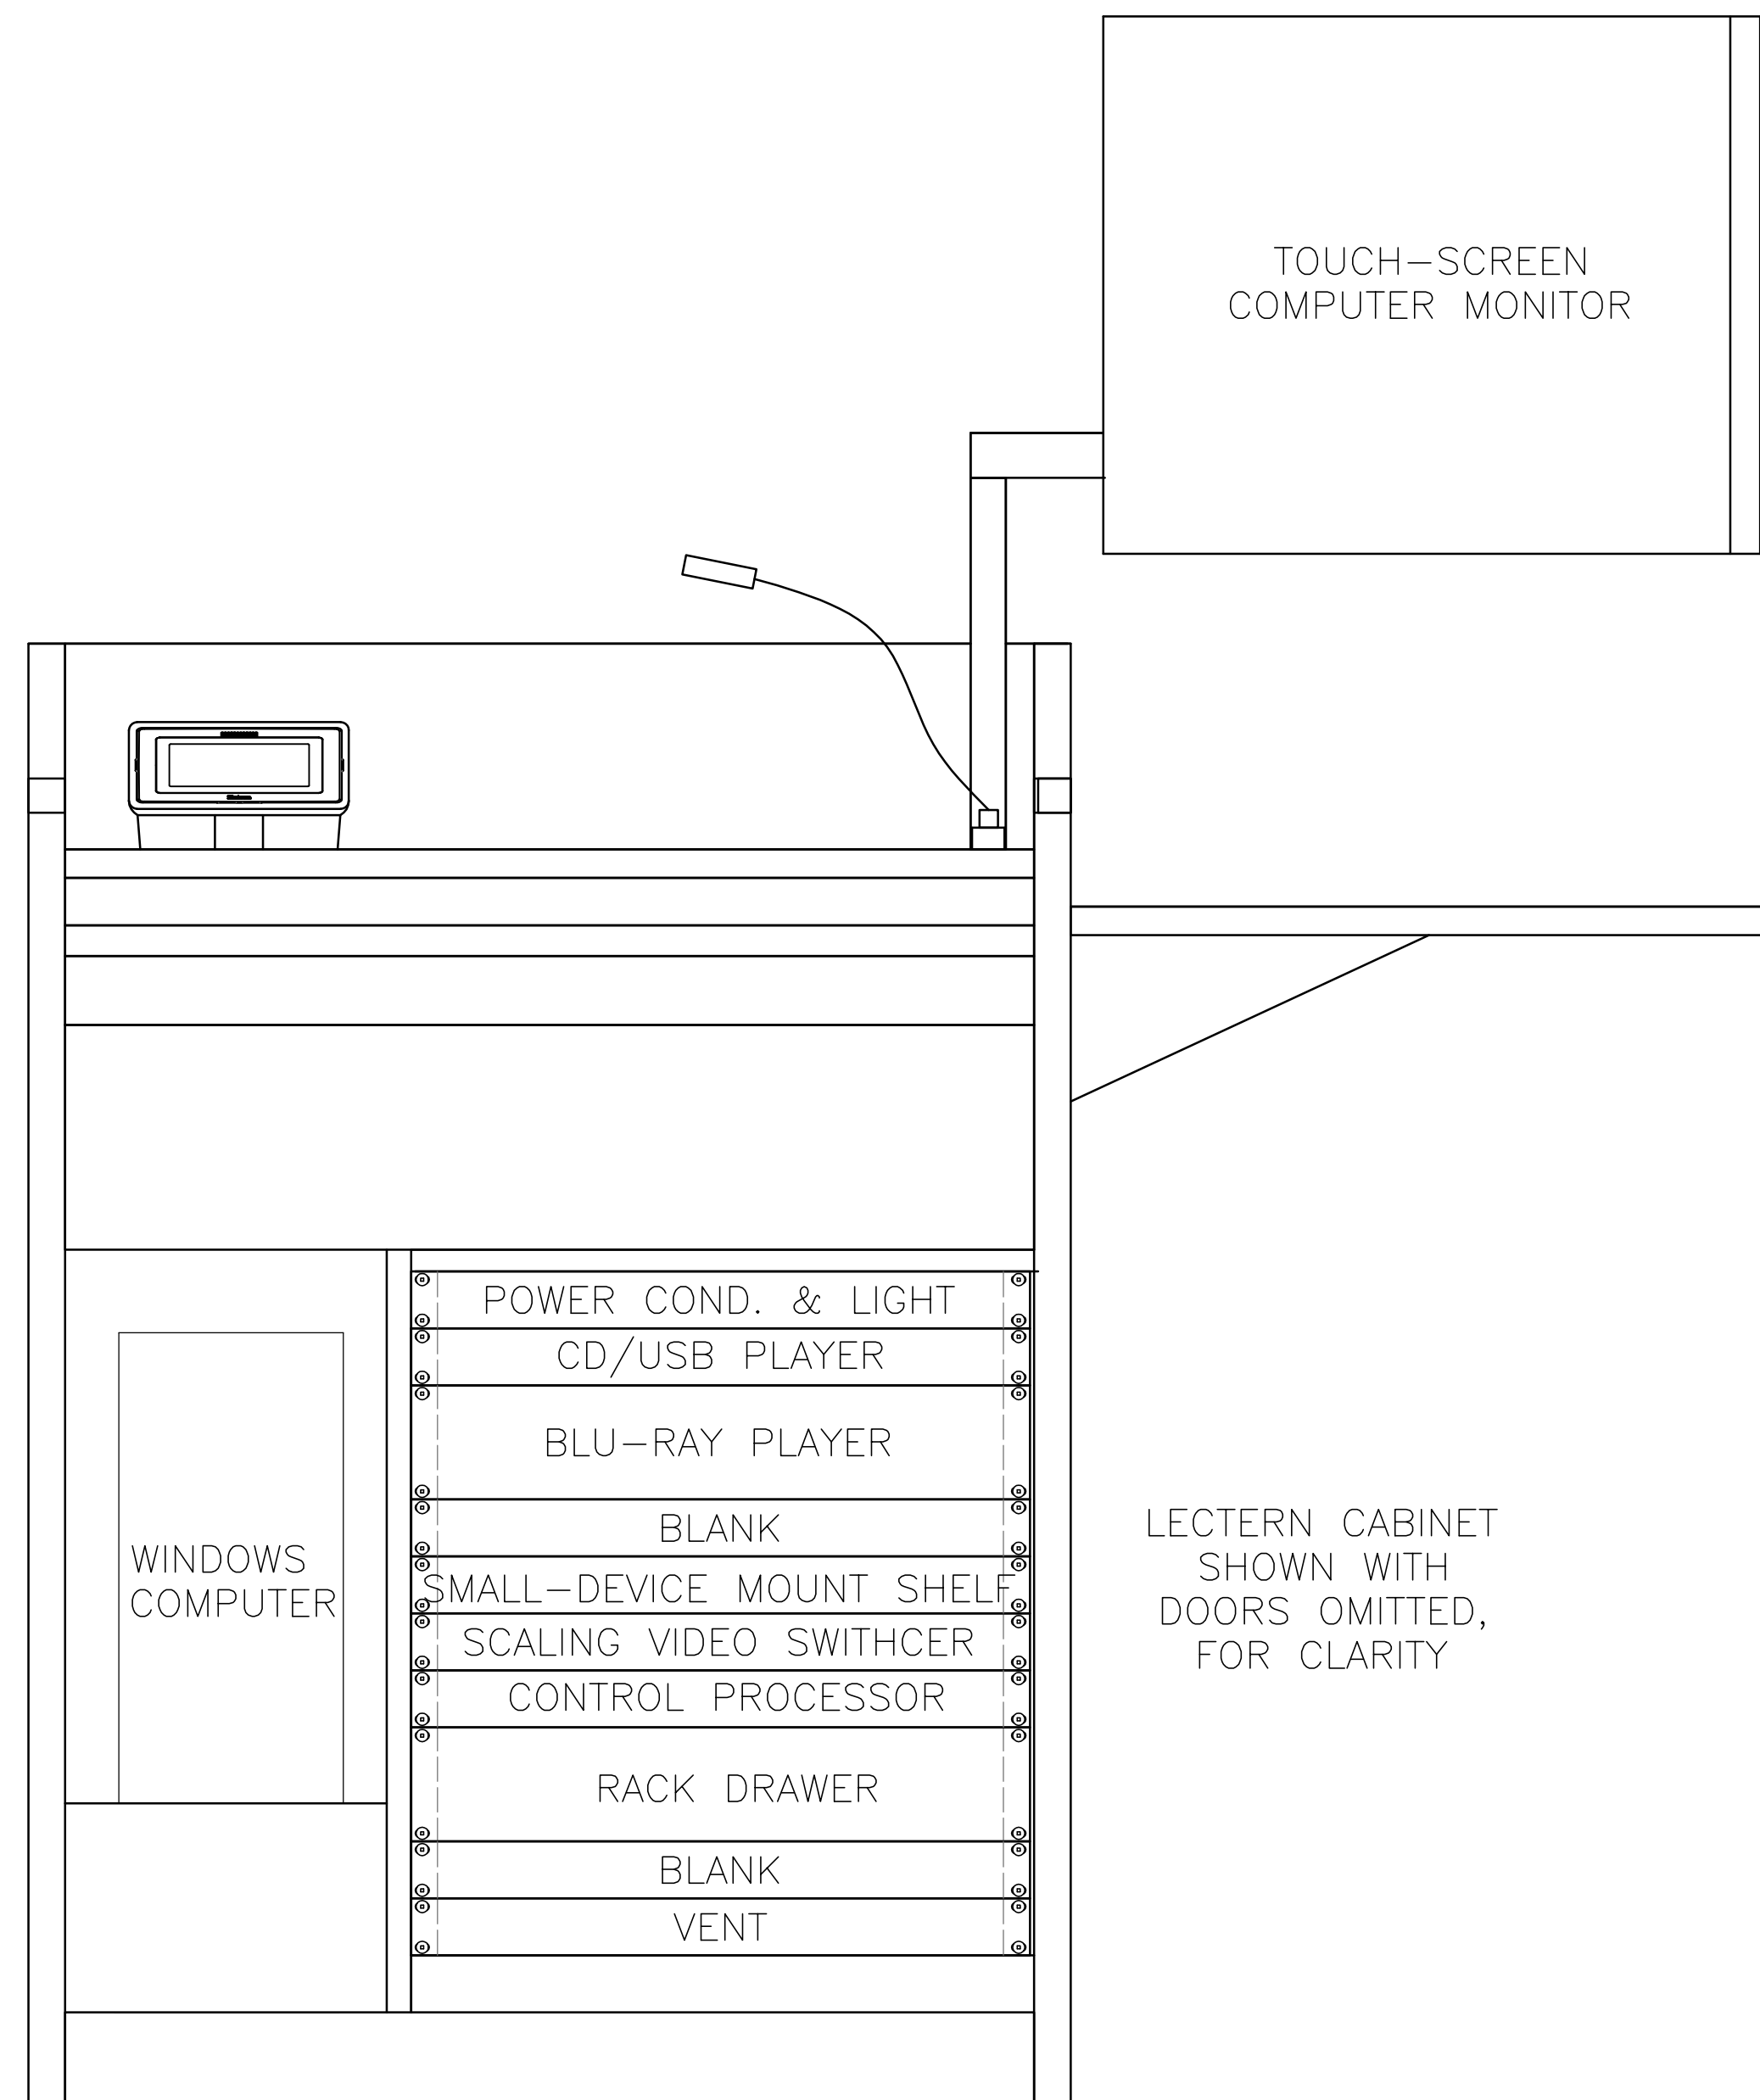


RACK LECTURE HALL - MAIN RACK  
5 LOCATION: BACK OF ROOM

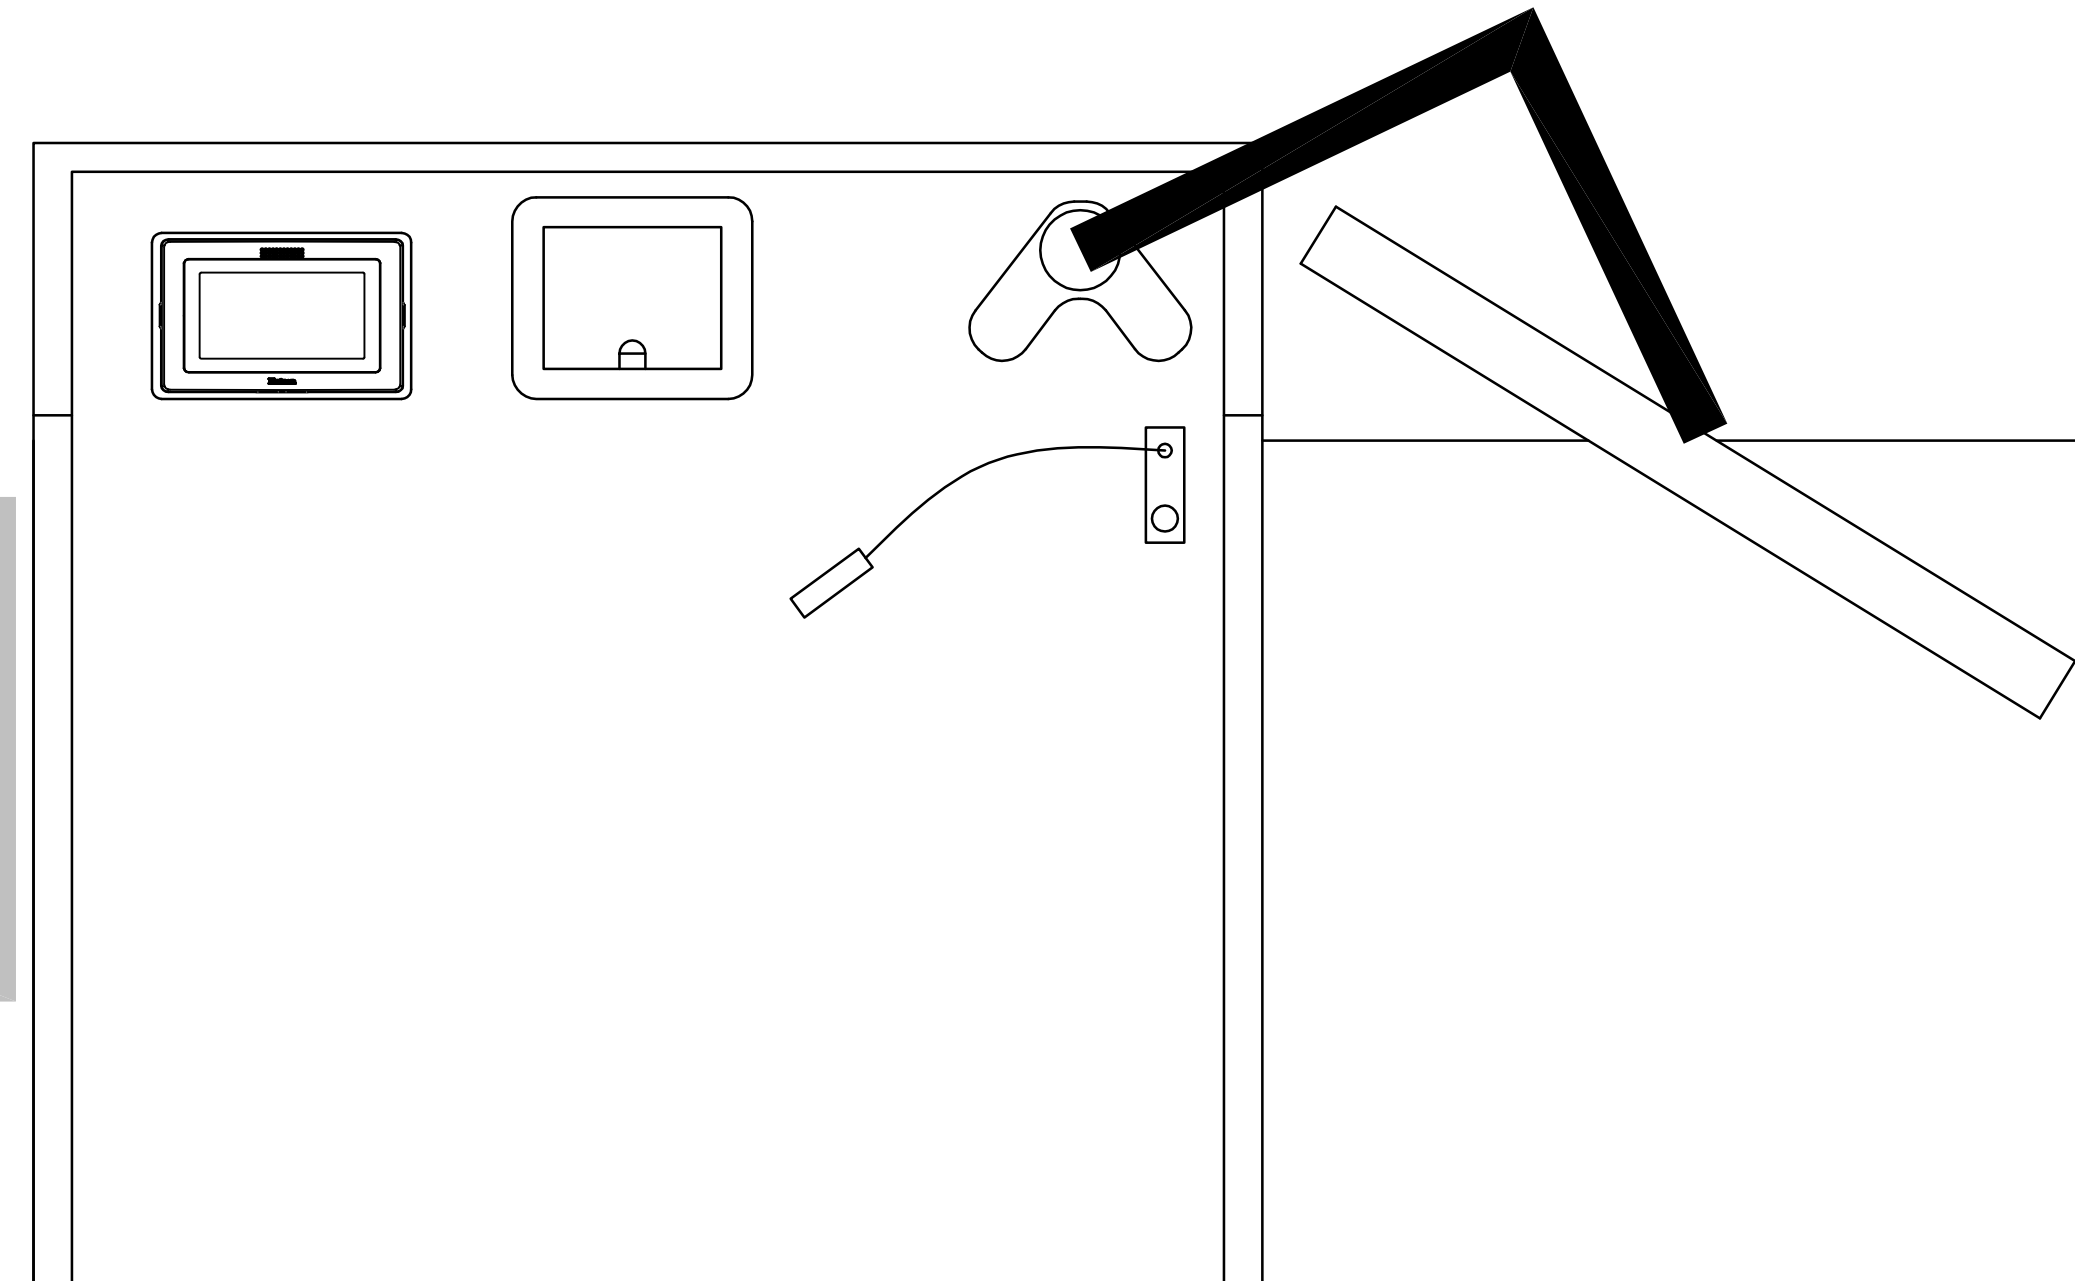

RACK LECTURE HALL - FIXED LECTERN RACK  
6 LOCATION: FRONT OF ROOM, AUDIENCE RIGHT OVER AVP-152 POKE-THRUS

EQUIPMENT SHOWN WITH THIS BACKGROUND SHADING REPRESENTS "AV EXTENDED INFRASTRUCTURE" CHANGE REQUIREMENTS. AV INFRASTRUCTURE CONTRACTOR TO PROVIDE PATCHBAYS, AS INDICATED, AND TERMINATION OF FIELD CABLES TO SAID PATCHBAYS SUCH THAT SAID CABLES MAY BE TESTED ACCORDING TO AV AND TC REQUIREMENTS AFTER TERMINATION. "AV EXTENDED INFRASTRUCTURE" SHALL ALSO INCLUDE PROVISION AND INSTALLATION OF FIXED-IN-PLACE EQUIPMENT RACKS IN WHICH PATCHBAYS SHALL BE INSTALLED. AV FIELD CABLES NOT TERMINATING AT PATCHBAYS SHALL BE TESTED, UNTERMINATED, UNDER THE BASE AV INFRASTRUCTURE CONTRACT BY APPROPRIATE MEANS.

GROUP III 9/22/2014 AV ELECTRONICS SYSTEMS ISSUED FOR BID  
BUL. #56 11/22/2013 BULLETIN #56 (WITH RESPECT TO AV, EA AND EAP DRAWINGS, INCLUDES "DELTA 1" CHANGES)

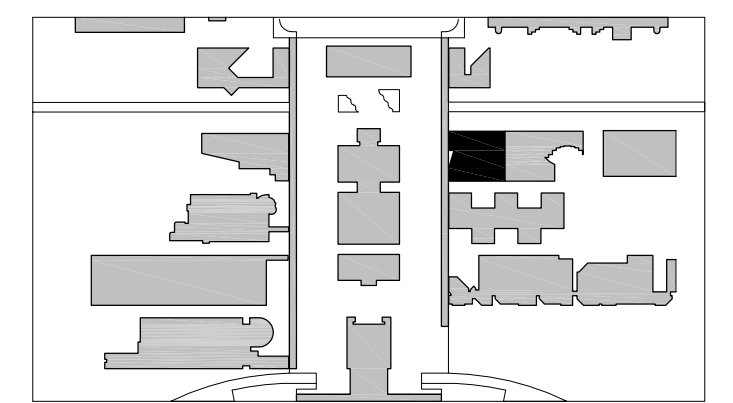

KEY PLAN BID DOCUMENTS 1" = 500'

AV402 LECTURE HALL AV RACK ELEVATIONS

- Scale:  
3 OCTOBER 2011  
SUCF Project No. 29401  
Humanities Building Renovation  
SUNY Purchase College  
735 Anderson Hill Road, Purchase, New York 10577
- Kilment Halsband Architects  
322 Eighth Avenue, New York, NY 10001  
Robert Silman Associates, PC  
88 University Place, New York, NY 10003  
Lakhani & Jordan Engineers  
315 Madison Avenue Suite 1001, New York, NY 10017  
CHA  
111 Winners Circle, Albany, NY 12205  
Mathews Nielsen Landscape Architects, PC  
120 Broadway Suite 1040, New York, NY 10271  
Tillostson Design Associates  
40 Worth Street Suite 1650, New York, NY 10013  
Sustainable Performance Consulting, INC  
Webster Woods 206 607 Ridge Road, Webster, NY 14580  
TM Technology Partners, Inc.  
250 West 39th Street 9th FL, New York, NY, 10018  
Kirkegaard Associates  
801 West Adams Street, Chicago, IL, 60607  
Adelaide Environmental Health Associates, Inc.  
1511 Route 22 Suite C24 Brewster, NY, 10509  
Argus Architecture & Preservation, P.C.  
237 River Street Suite 303, Troy, NY 12180

AREA CLEAR BELOW DESK SURFACE FOR USER CABLES WHEN NOT IN USE VIA CABLE WELL