


TABLE TOP AND BASE ARE CONCEPT-ONLY; TABLE AND BASE ARE NOT IN CONTRACT; ARCHITECT TO PROVIDE FINAL TABLE DETAILS

TOP VIEW

DTL 11 CONFERENCE/SEMINAR ROOMS – FIXED TABLE SECTION
LOCATION: Rms.110, 148, 151, 230, 231, 232, 236, 258, 259






TOP VIEW

 

CABLE WELL INTENTIONALLY MAINTAINED BEHIND RACK ZONE FOR CABLES CLEAR OF STORAGE CABINET

TOP VIEW

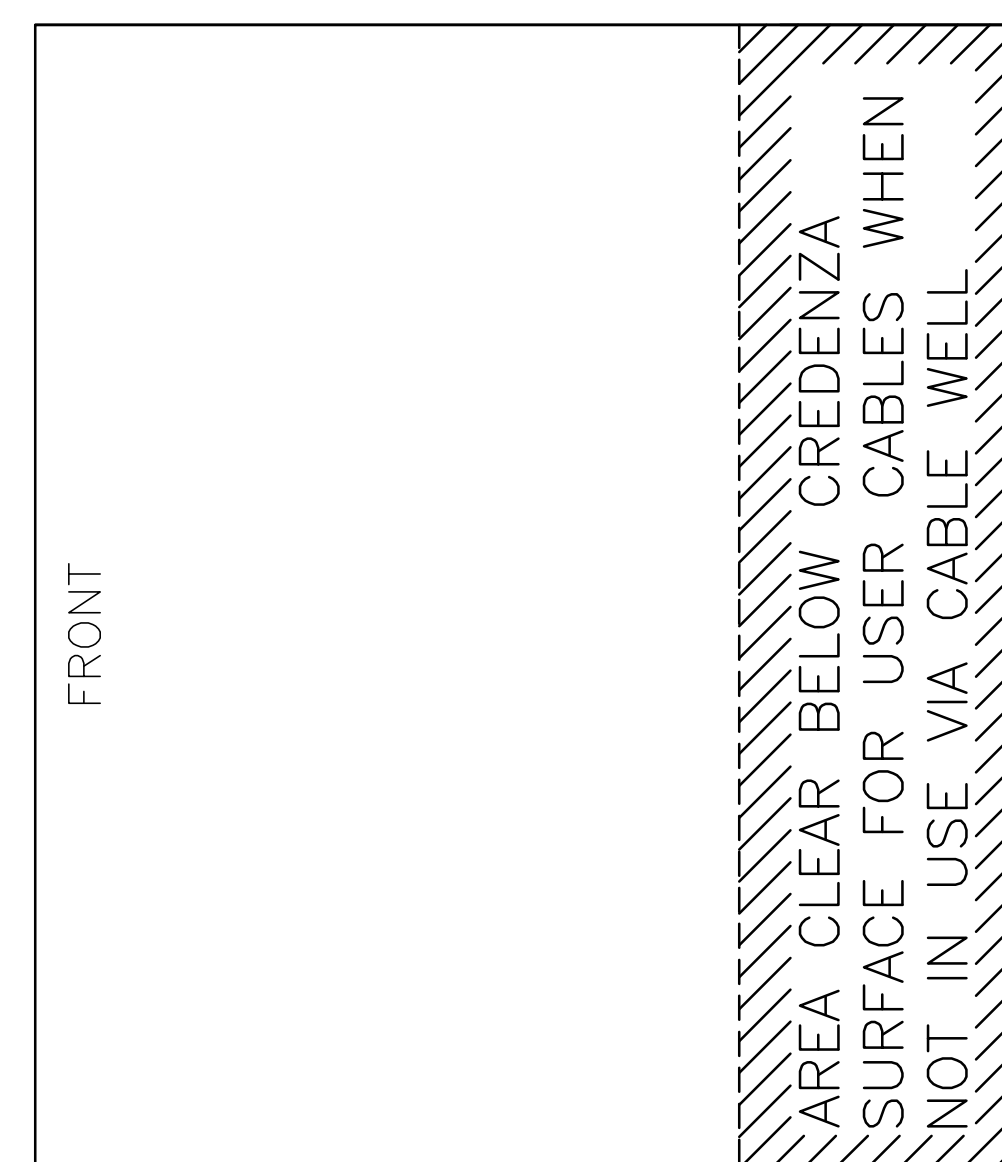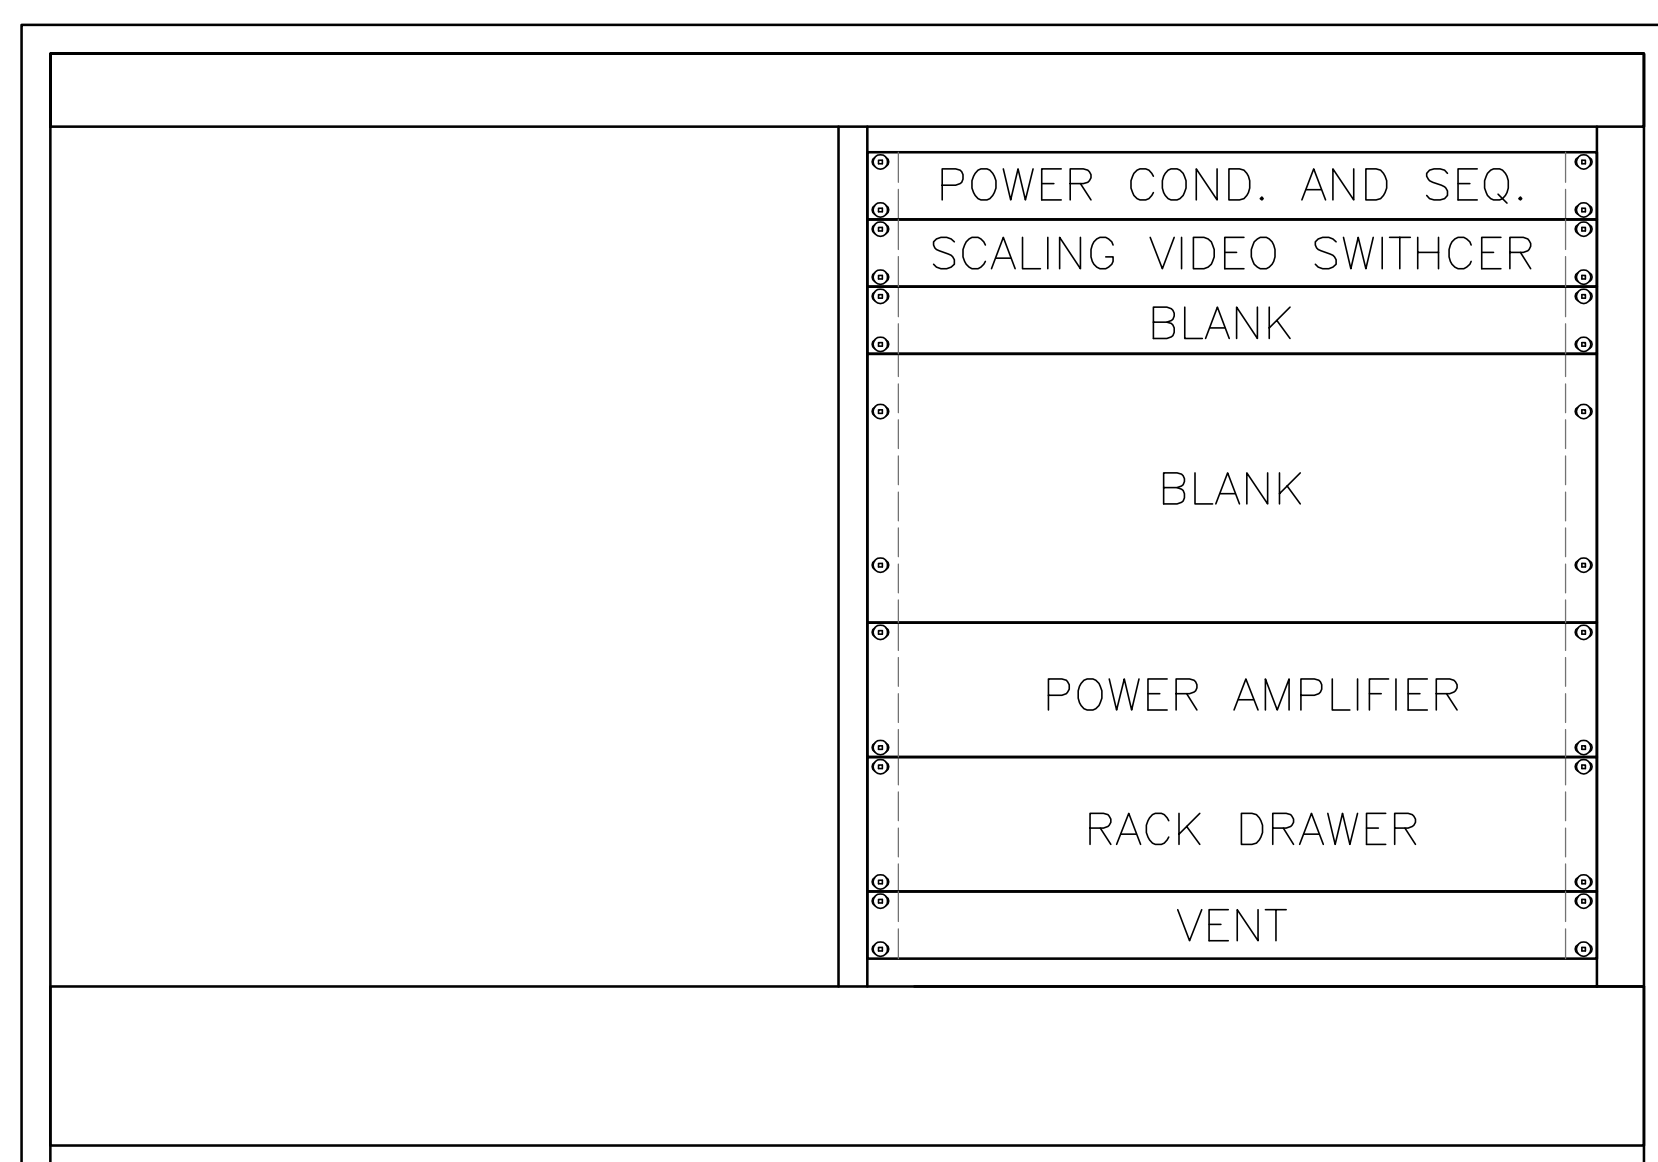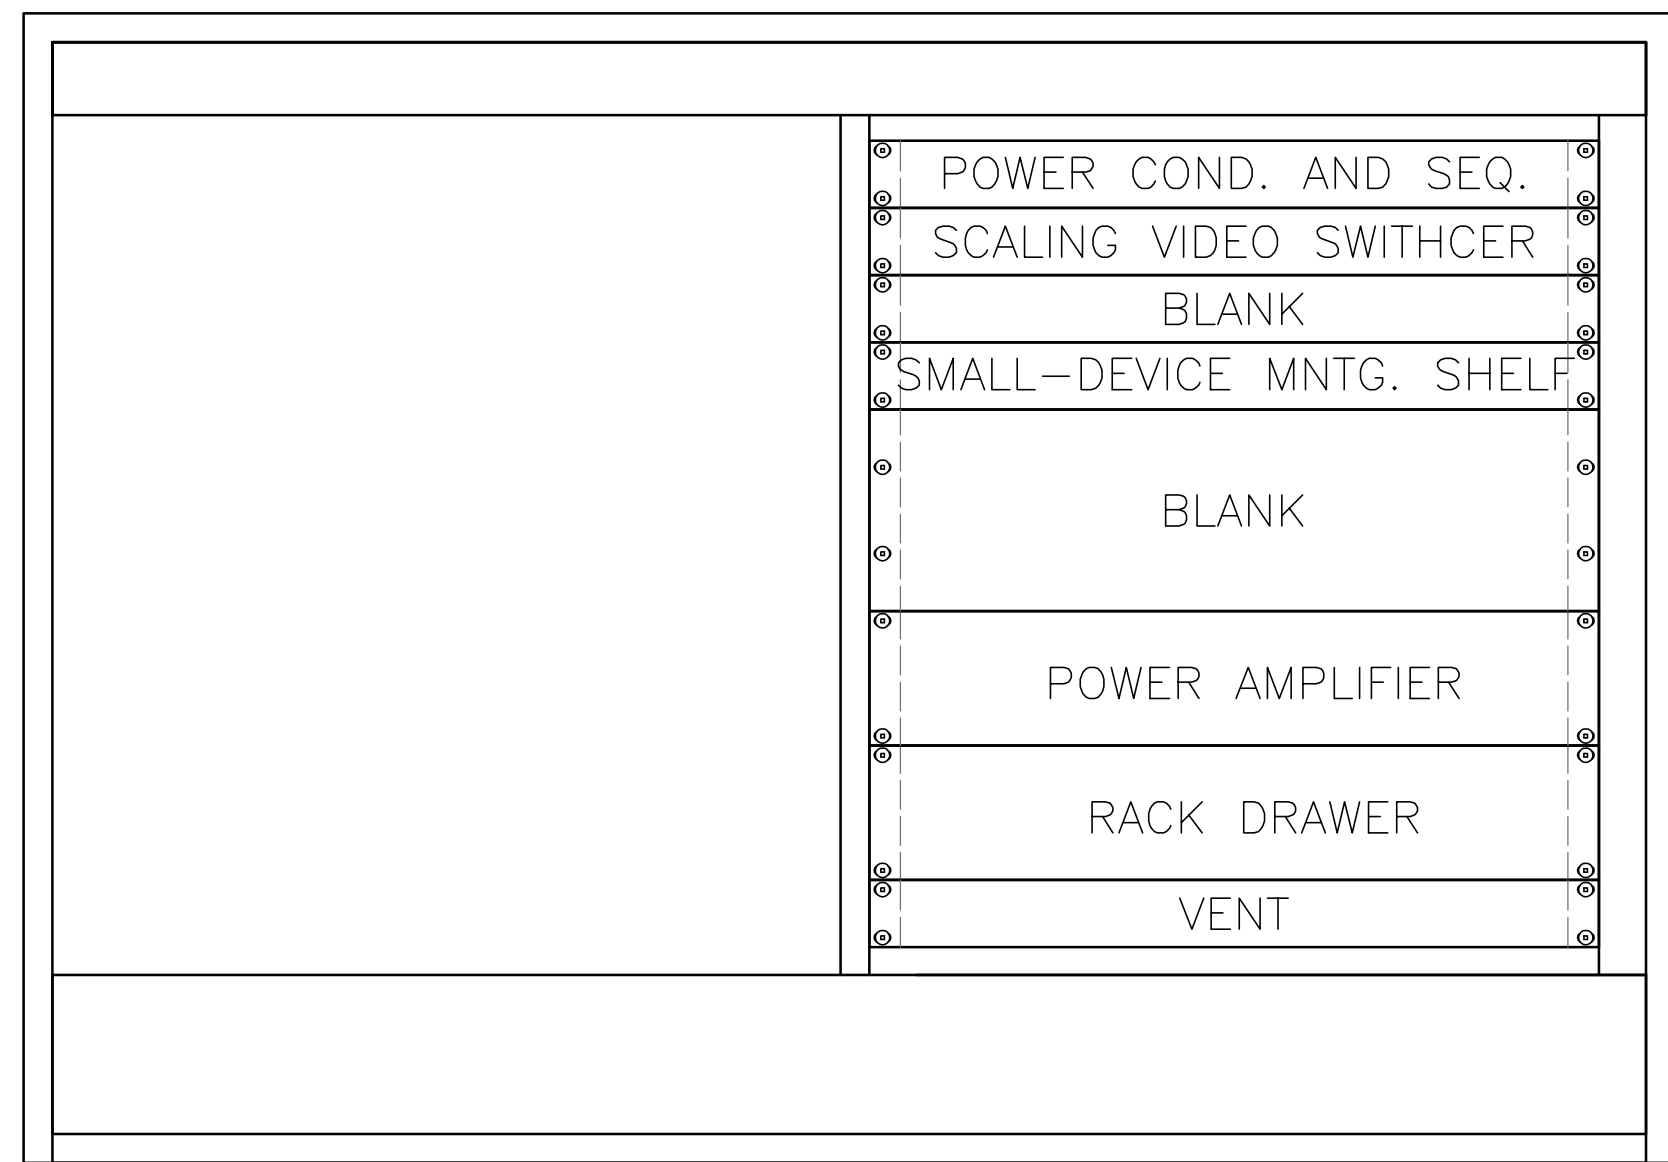


SIDE VIEW

RACK 9 CONFERENCE/SEMINAR ROOMS – EQUIPMENT CREDENZA
LOCATION: Rms.110, 148, 151, 230, 231, 232, 236, 258, 259


RACK 10 CONFERENCE/SEMINAR ROOMS – EQUIPMENT CREDENZA
LOCATION: Rms.050 and 157

GROUP III 9/22/2014 AV ELECTRONICS SYSTEMS ISSUED FOR BID
BUL. #56 11/22/2013 BULLETIN #56 (WITH RESPECT TO AV, EA AND EAP DRAWINGS, INCLUDES "DELTA 1" CHANGES)

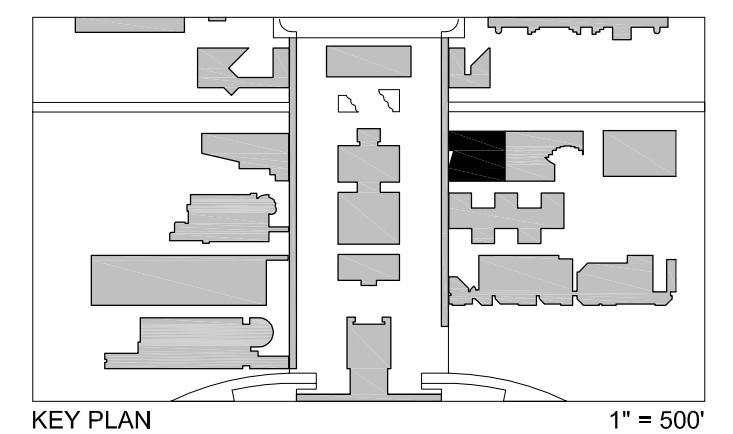

KEY PLAN 1" = 50'

BID DOCUMENTS
CONFERENCE/SEMINAR ROOMS
CREDENZA DETAILS AND RACK ELEV.
Scale:

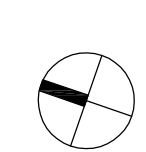

- 3 OCTOBER 2011
- SUCF Project No. 29401**
Humanities Building Renovation
SUNY Purchase College
735 Anderson Hill Road, Purchase, New York 10577
- Kilment Halsband Architects**
322 Eighth Avenue, New York, NY 10001
- Robert Silman Associates, PC**
88 University Place, New York, NY 10003
- Lakhani & Jordan Engineers**
315 Madison Avenue Suite 1001, New York, NY 10017
- CHA**
111 Winners Circle, Albany, NY 12205
- Mathews Nielsen Landscape Architects, PC**
120 Broadway Suite 1040, New York, NY 10271
- Tilloston Design Associates**
40 Worth Street Suite 1680, New York, NY 10013
- Sustainable Performance Consulting, INC**
Webster Woods 7206 807 Ridge Road, Webster, NY 14580
- TM Technology Partners, Inc.**
250 West 39th Street 9th FL, New York, NY, 10018
- Kirkegaard Associates**
801 West Adams Street, Chicago, IL, 60607
- Adelaide Environmental Health Associates, Inc.**
1511 Route 22 Suite C24 Brewster, NY, 10509
- Argus Architecture & Preservation, P.C.**
237 River Street Suite 303, Troy, NY 12180

AV404