



**5 CONTROL ROOM 242D - NORTH ELEVATION**  
1/4" = 1'-0"

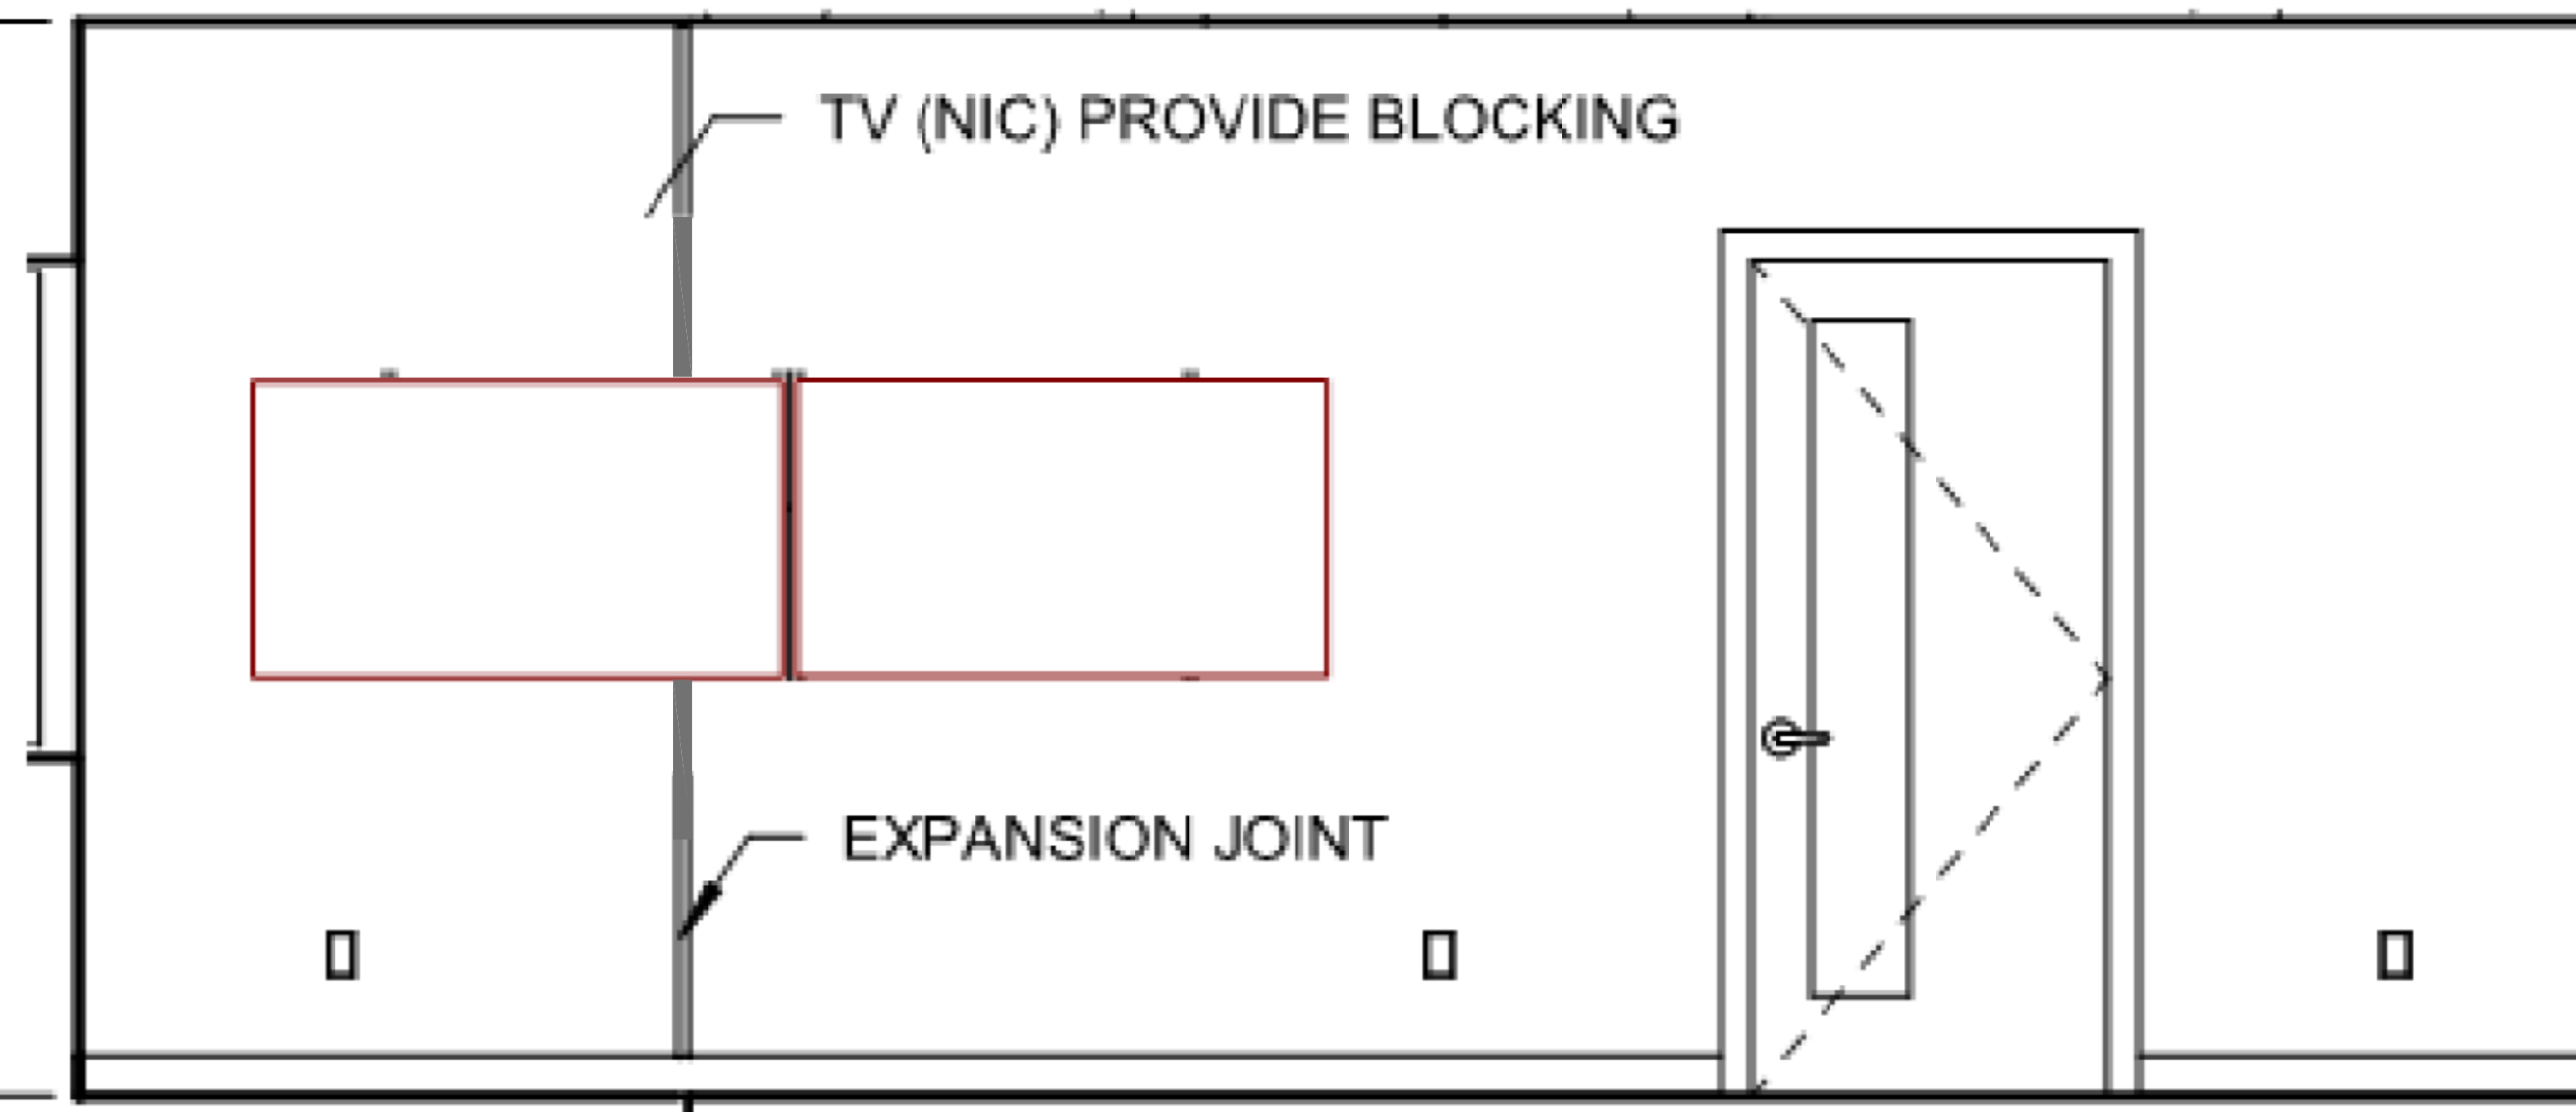


**6 CONTROL ROOM 242D - EAST ELEVATION**  
1/4" = 1'-0"

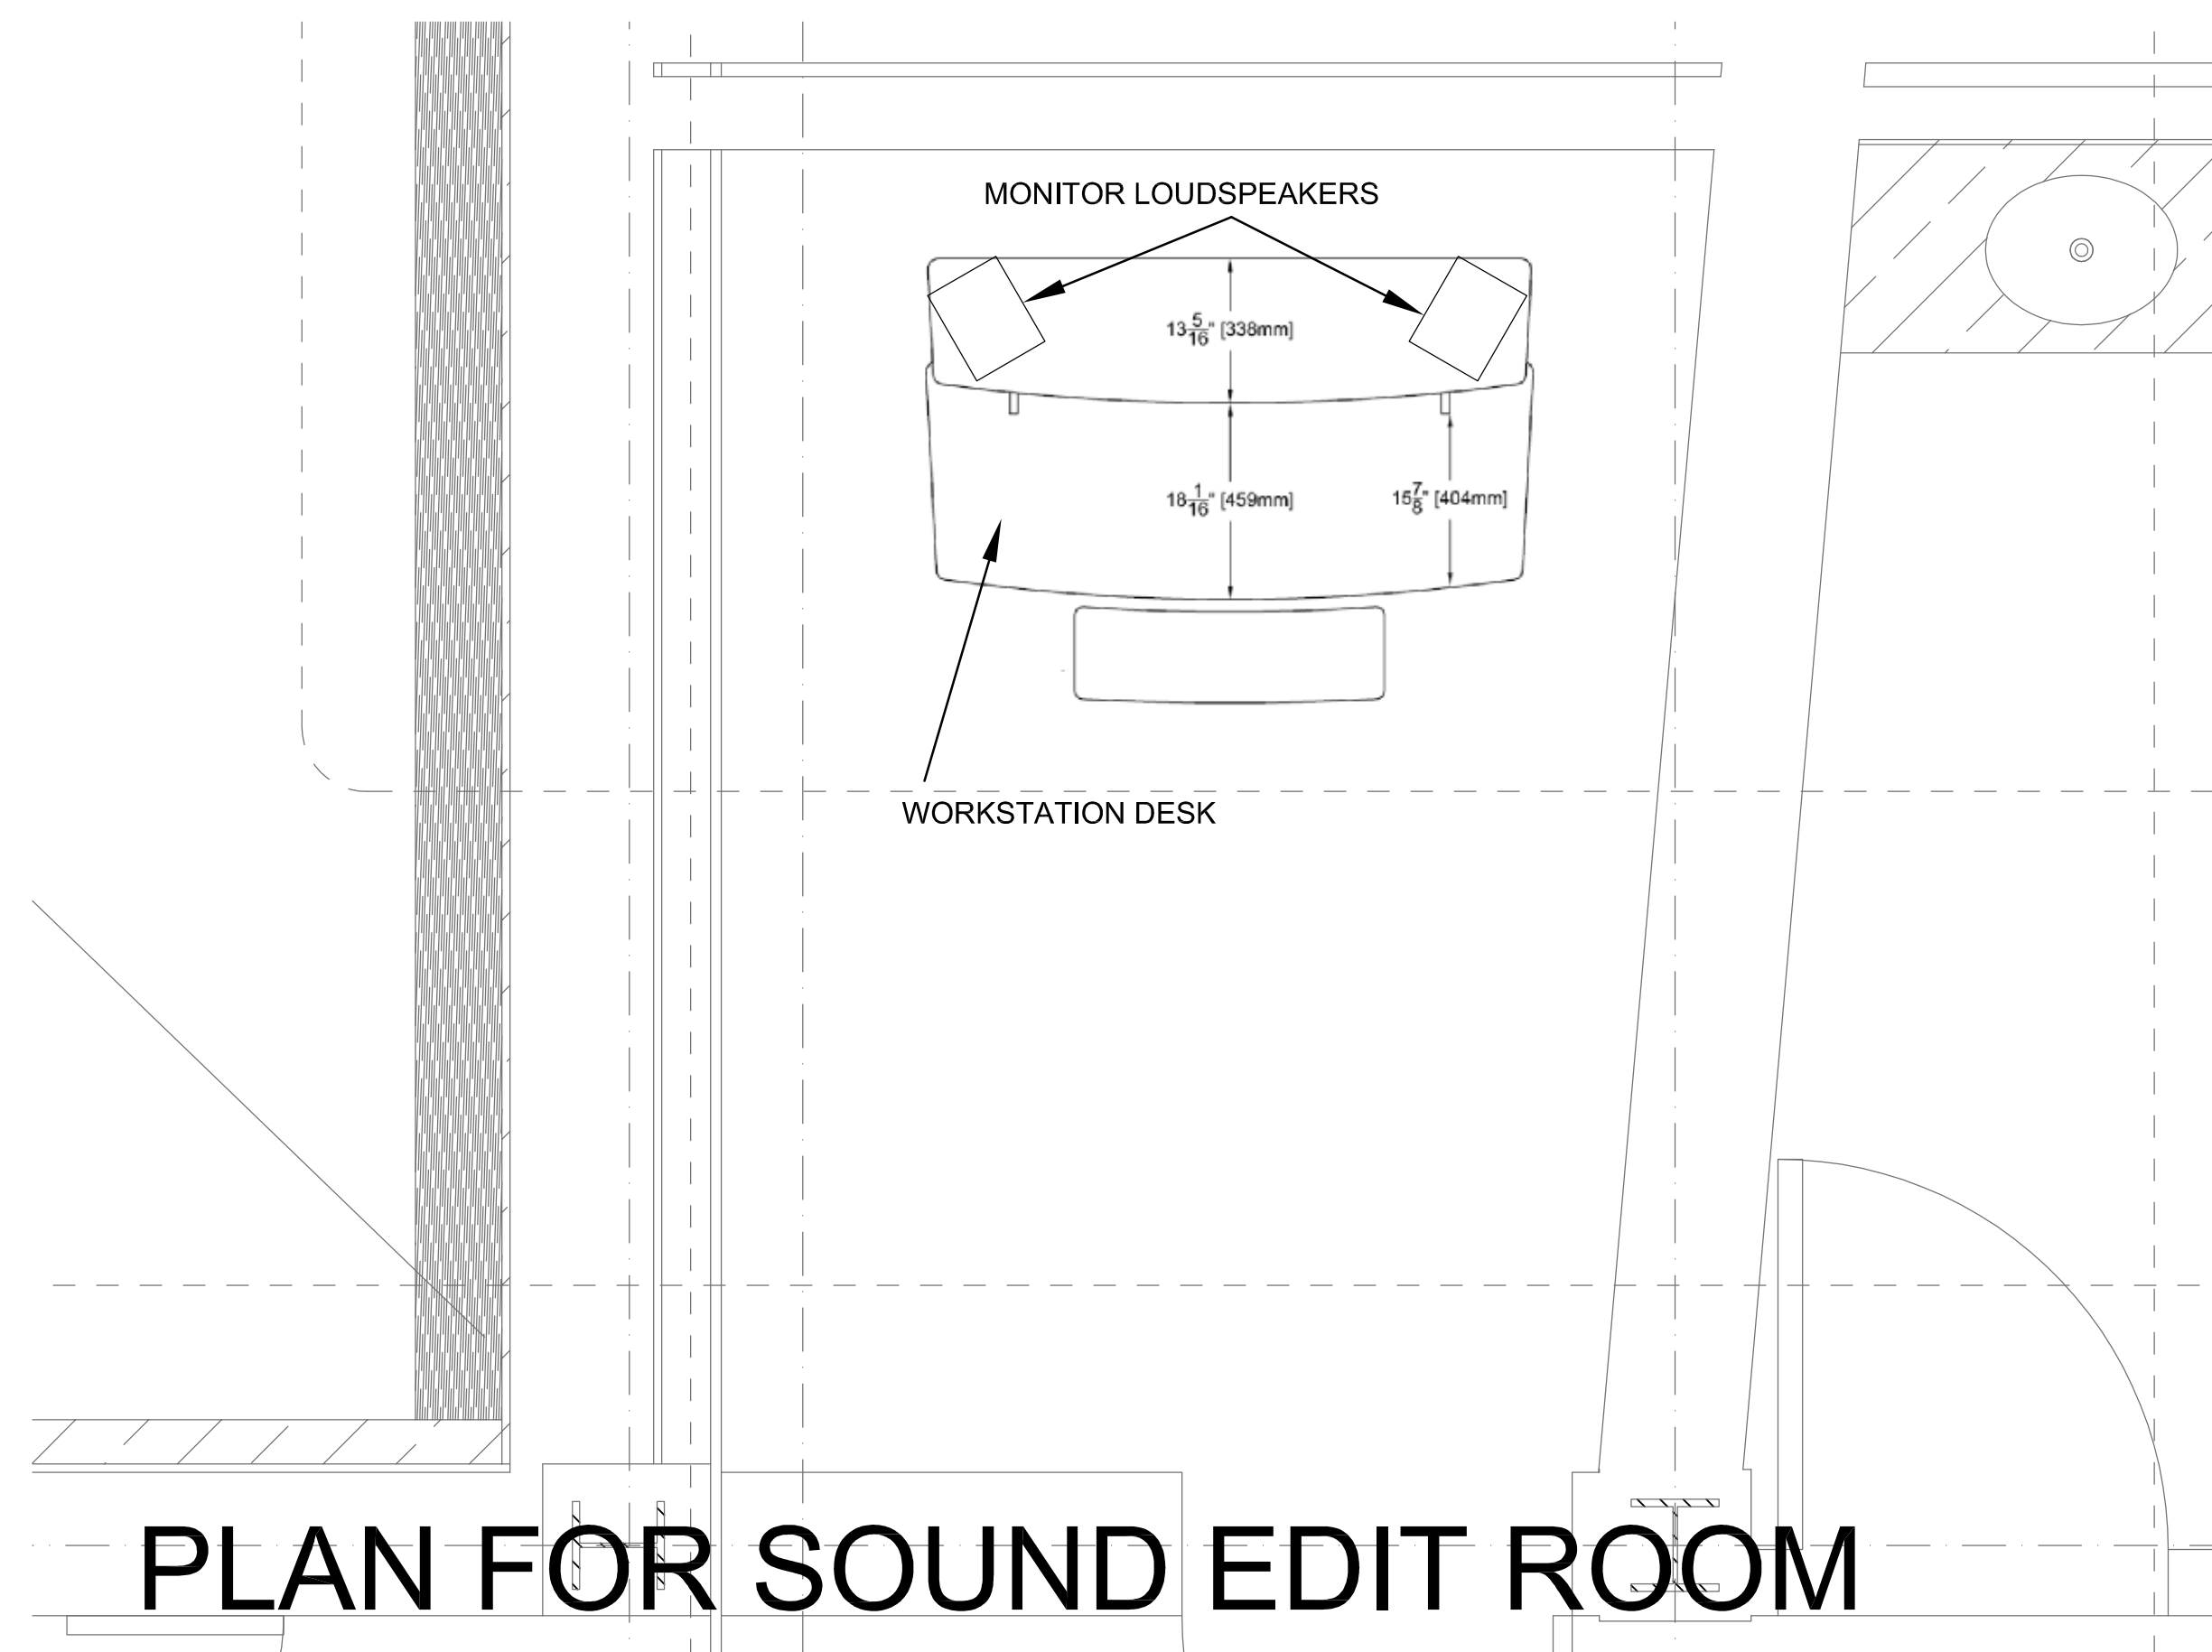

**PLAN FOR SOUND EDIT ROOM**

**GROUP III 9/22/2014 AV ELECTRONICS SYSTEMS ISSUED FOR BID**

NO.	DATE	REVISION

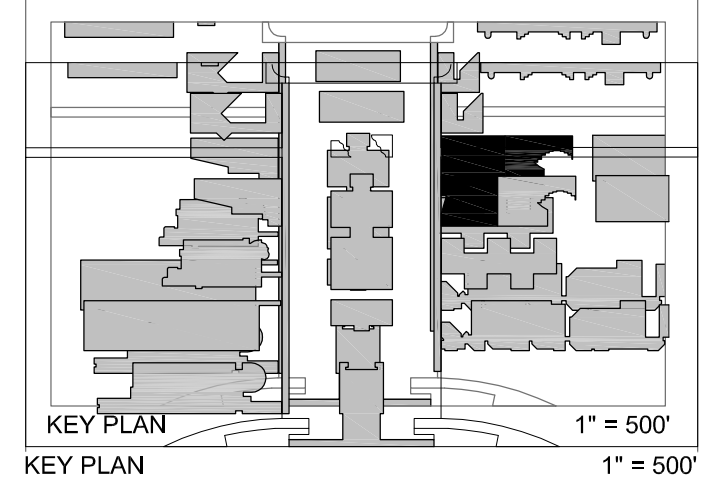

KEY PLAN 1" = 50'

608 CD DRAWINGS - NOT FOR CONSTRUCTION

**AV505 AV DETAILS - TV CONTROL ROOM ELEVATIONS AND SIGHT LINES**

3/4" = 1'-0"  
25 MAY 2011

**SUCF Project No. 29401**  
**Humanities Building Renovation**  
**SUNY Purchase College**  
735 Anderson Hill Road, Purchase, New York 10577

**Kliment Halsband Architects**  
322 Eighth Avenue, New York, NY 10001

**Robert Silman Associates, PC**  
68 University Place, New York, NY 10003

**Lakhani & Jordan Engineers**  
50 East 42nd Street, New York, NY 10017

**Clough Harbour & Associates LP**  
111 Winthers Circle, Albany, NY 12205

**Mathews Nielsen Landscape Architects, PC**  
120 Broadway Suite 1040, New York, NY 10271

**Tilloston Design Associates**  
40 Worth Street Suite 1080, New York, NY 10013

**Sustainable Performance Consulting, INC**  
Webster Woods #206 807 Ridge Road, Webster, NY 14580

**TM Technology Partners, Inc.**  
250 West 59th Street 9th Fl., New York, NY, 10018

**Kirkegaard Associates**  
801 West Adams Street, Chicago, IL, 60607

**Adelaide Environmental Health Associates, Inc.**  
1511 Route 22 Suite C24 Brewster, NY, 10509