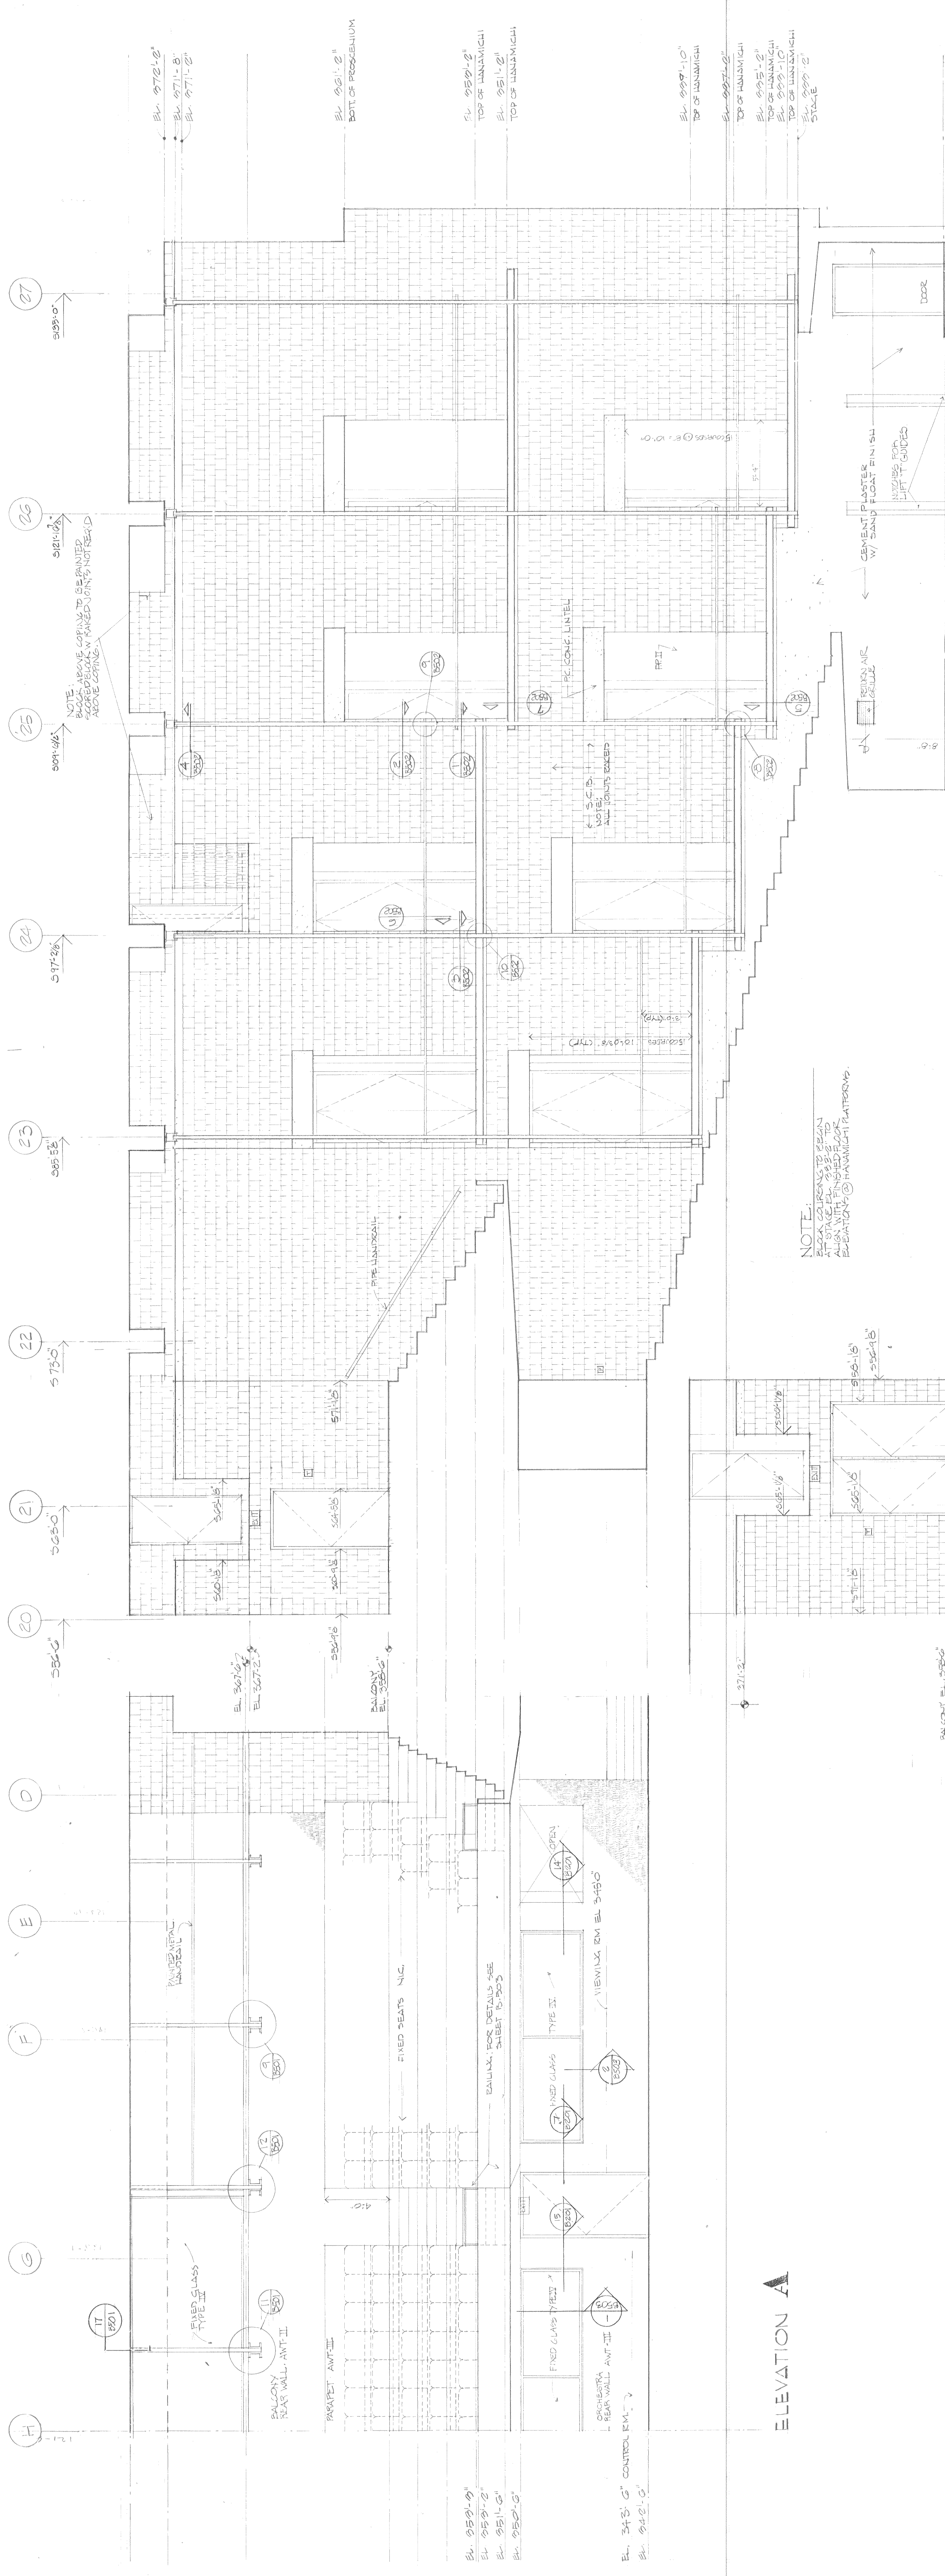


PURCHASE
STATE UNIVERSITY OF NEW YORK COLLEGE AT
STATE UNIVERSITY CONSTRUCTION FUND
PROJECT NUMBER 2920

PERFORMING ARTS CENTER

ARCHITECT
EDWARD LARABEE BARNES & ALA
PETER G. HOLLAND
WESKOFF AND PICKWORTH
SEIGER AND DALTON
BILT BEERER AND NEWMAN

INTERIOR ELEVATIONS & DETAILS

PAC B502
SCALE: 1/4" = 1'-0"
DATE: 10 MAY 1972
DRAWN: