


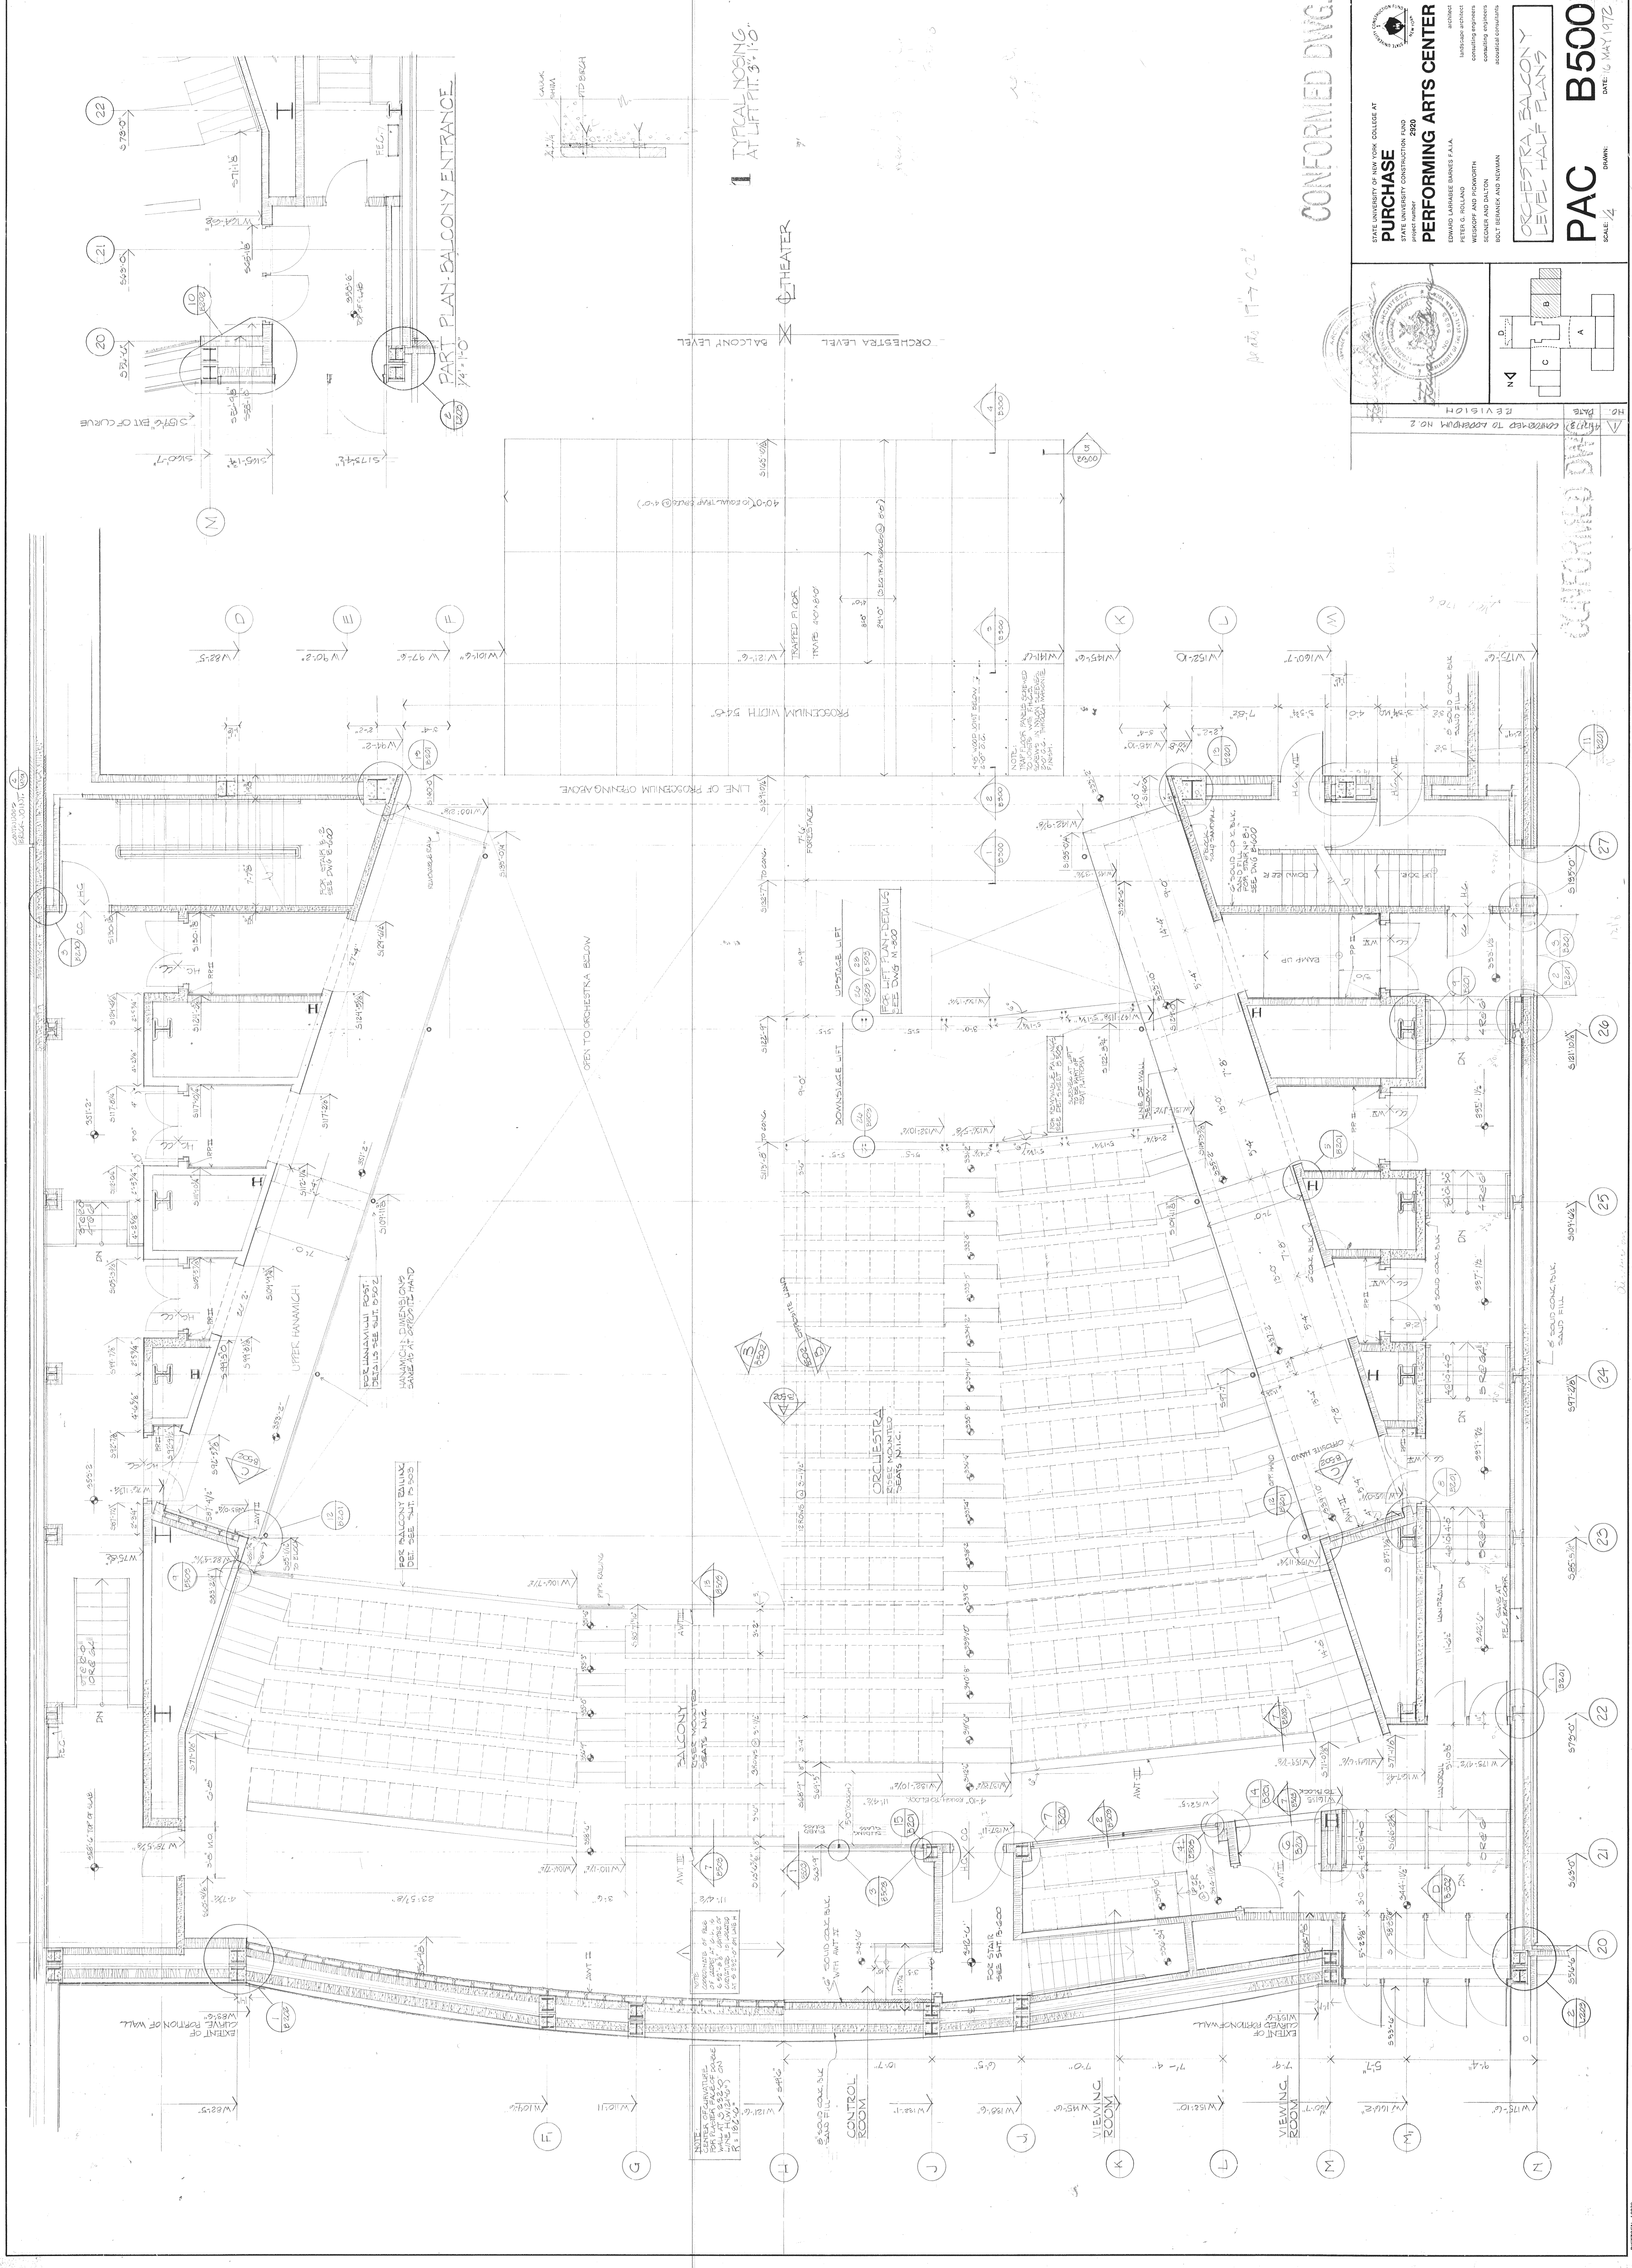


1 TYPICAL NOSING
AT LIFT P. 3' 10"

THEATER

ORCHESTRA LEVEL

CONFORMED DWG.

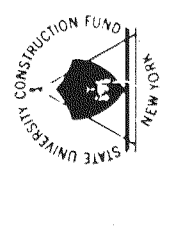

STATE UNIVERSITY OF NEW YORK COLLEGE AT
PURCHASE
STATE UNIVERSITY CONSTRUCTION FUND
PROJECT NUMBER
PERFORMING ARTS CENTER
EDWARD LAMARIE BARNES FALA
PETER G. ILLIAND
WESLEY AND FIDWORTH

**ORCHESTRA BALCONY
LEVEL HALF PLANS**

PAC B500
SCALE 1/4" = 1'-0"

