
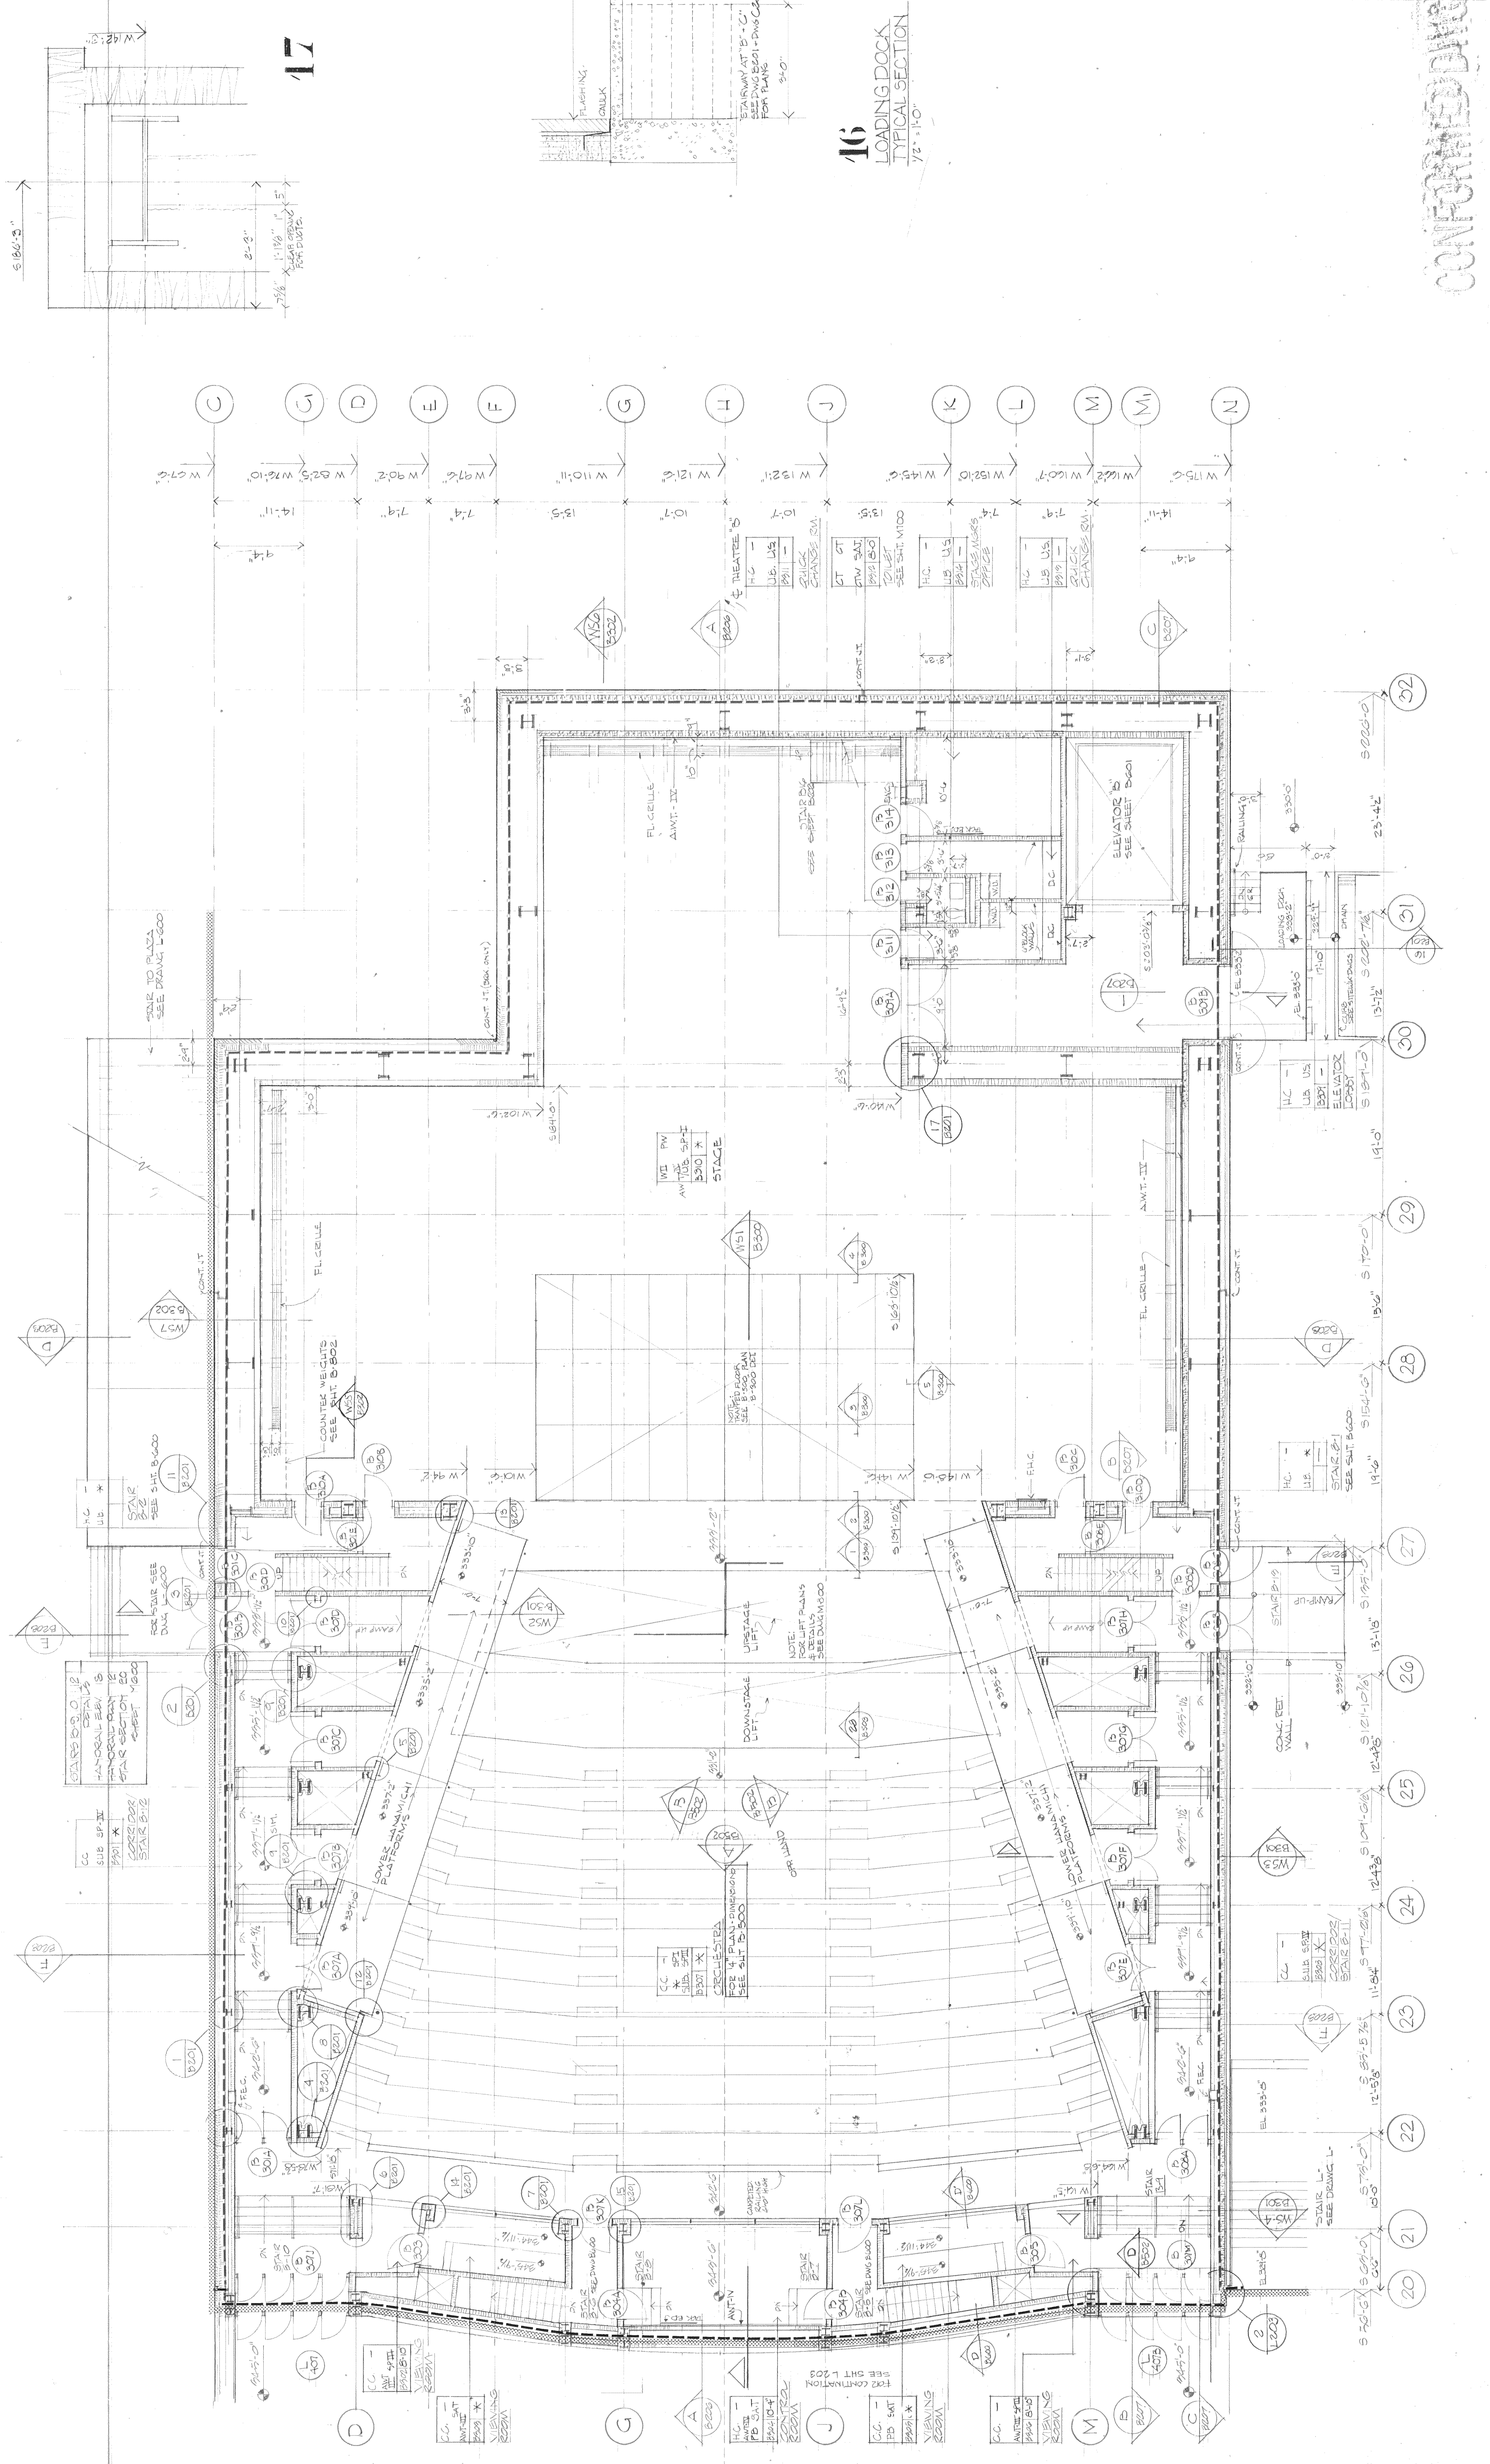



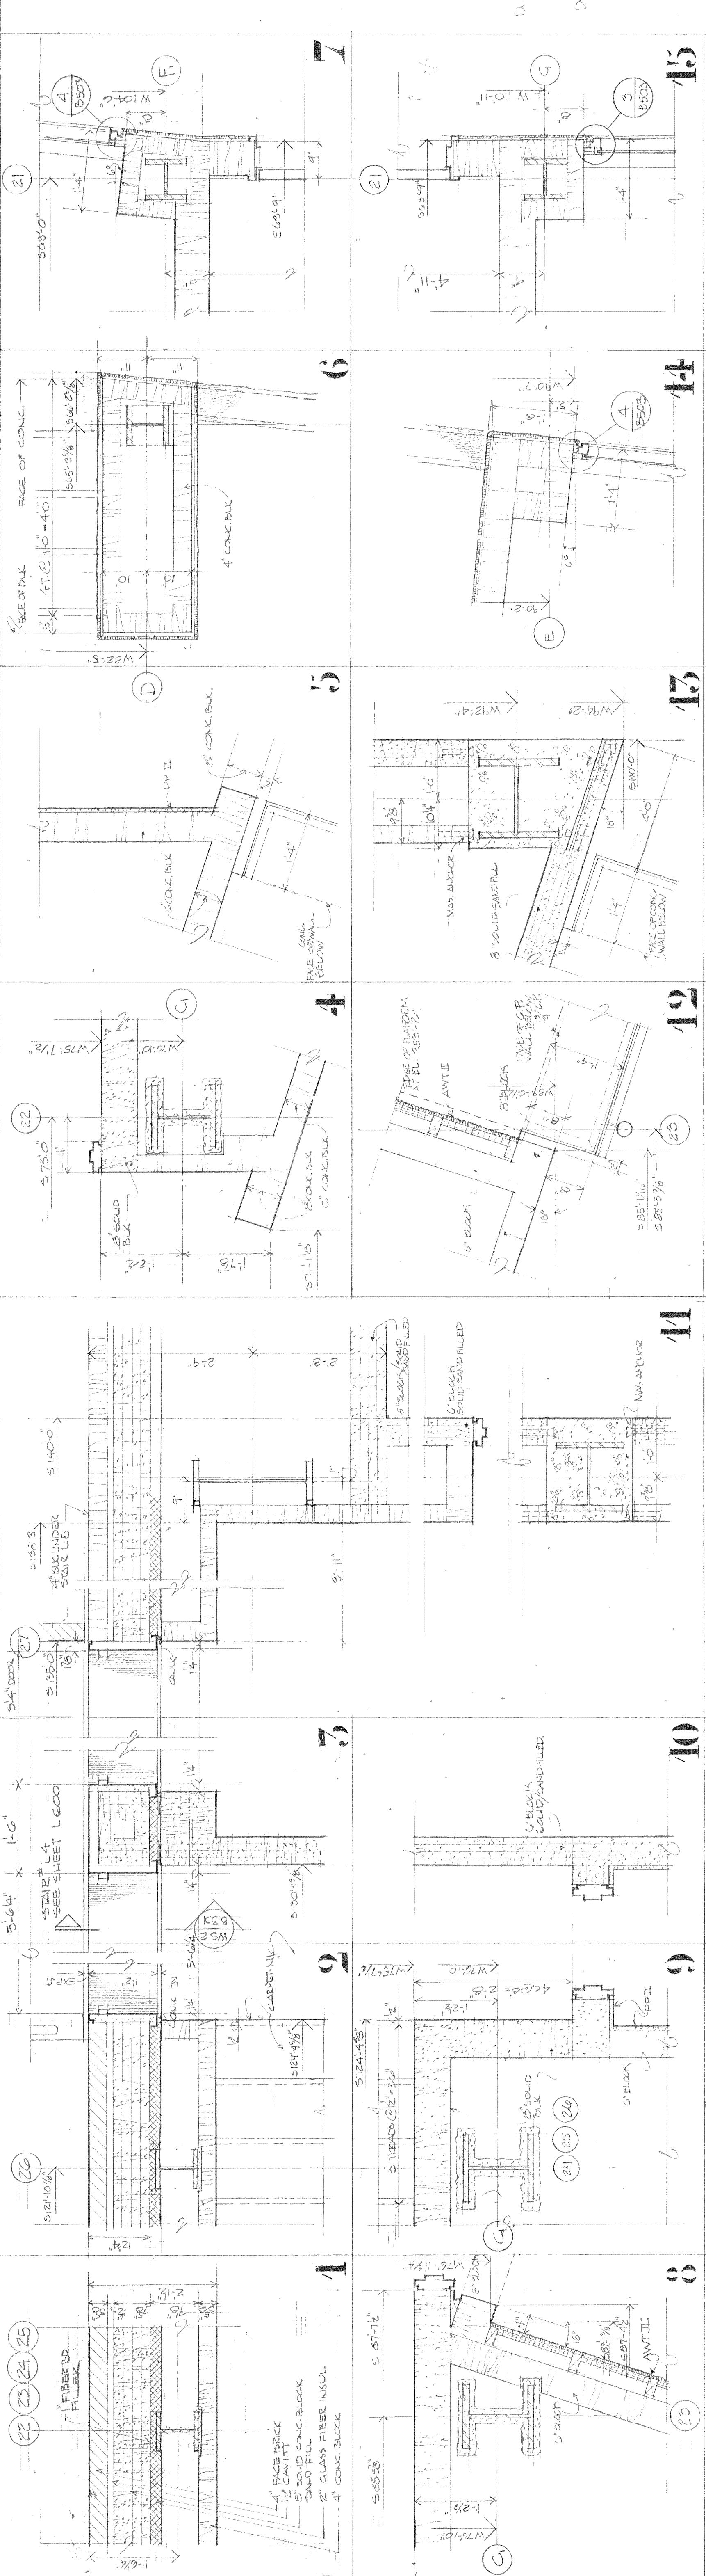

LOADING DOCK
TYPICAL SECTION

STATE UNIVERSITY OF NEW YORK COLLEGE AT
PURCHASE
STATE UNIVERSITY CONSTRUCTION AND
PERFORMING ARTS CENTER
EDWARD LARSEN BURNS FALLA
PETER G. ROLLAND
WESLOPP AND PROGNORTH
BENNER AND DALTON
BOLT, BERANEK AND NEUMAN

ORCHESTRA STAGE LEVEL PLAN
PAC B201
DATE: 16 MAY, 1972

CONFORMED