


**\*\*Bold Font means permanent Position\*\***

74	Blackout	74
73	Neutral Bounce	73
72		72
71		71
70		70
69		69
68		68
67		67
66		66
65		65
64		64
63		63
62		62
61		61
60		60
59		59
58	Scrim	58
57		57
56	Legs #5	56
55	Border #5	55
54		54
53		53
52		52
51		51
50		50
49		49
48		48
47	Drop Box (2)	47
46		46
45		45
44		44
43		43
42	Legs #4	42
41	Border #4	41
40	Traveller	40
39		39
38		38
37	Drop Box (2)	37
36		36
35		35
34		34
33		33
32		32
31		31
30		30
29		29
28	Legs #3	28
27	Border #3	27
26		26
25		25
24		24
23	2nd Electric	23
22		22
21		21
20		20
19	Blackout	19
18		18
17		17
16	Legs #2	16
15	Border #2	15
14		14
13		13
12	Drop Box (2)	12
11		11
10		10
9		9
8	Movie Screen	8
7	M.S. Legs	7
6	M.S. Border	6
5		5
4		4
3	1st Electric	3
2	Legs #1	2
1	Border #1	1
0	Main Curtain	0

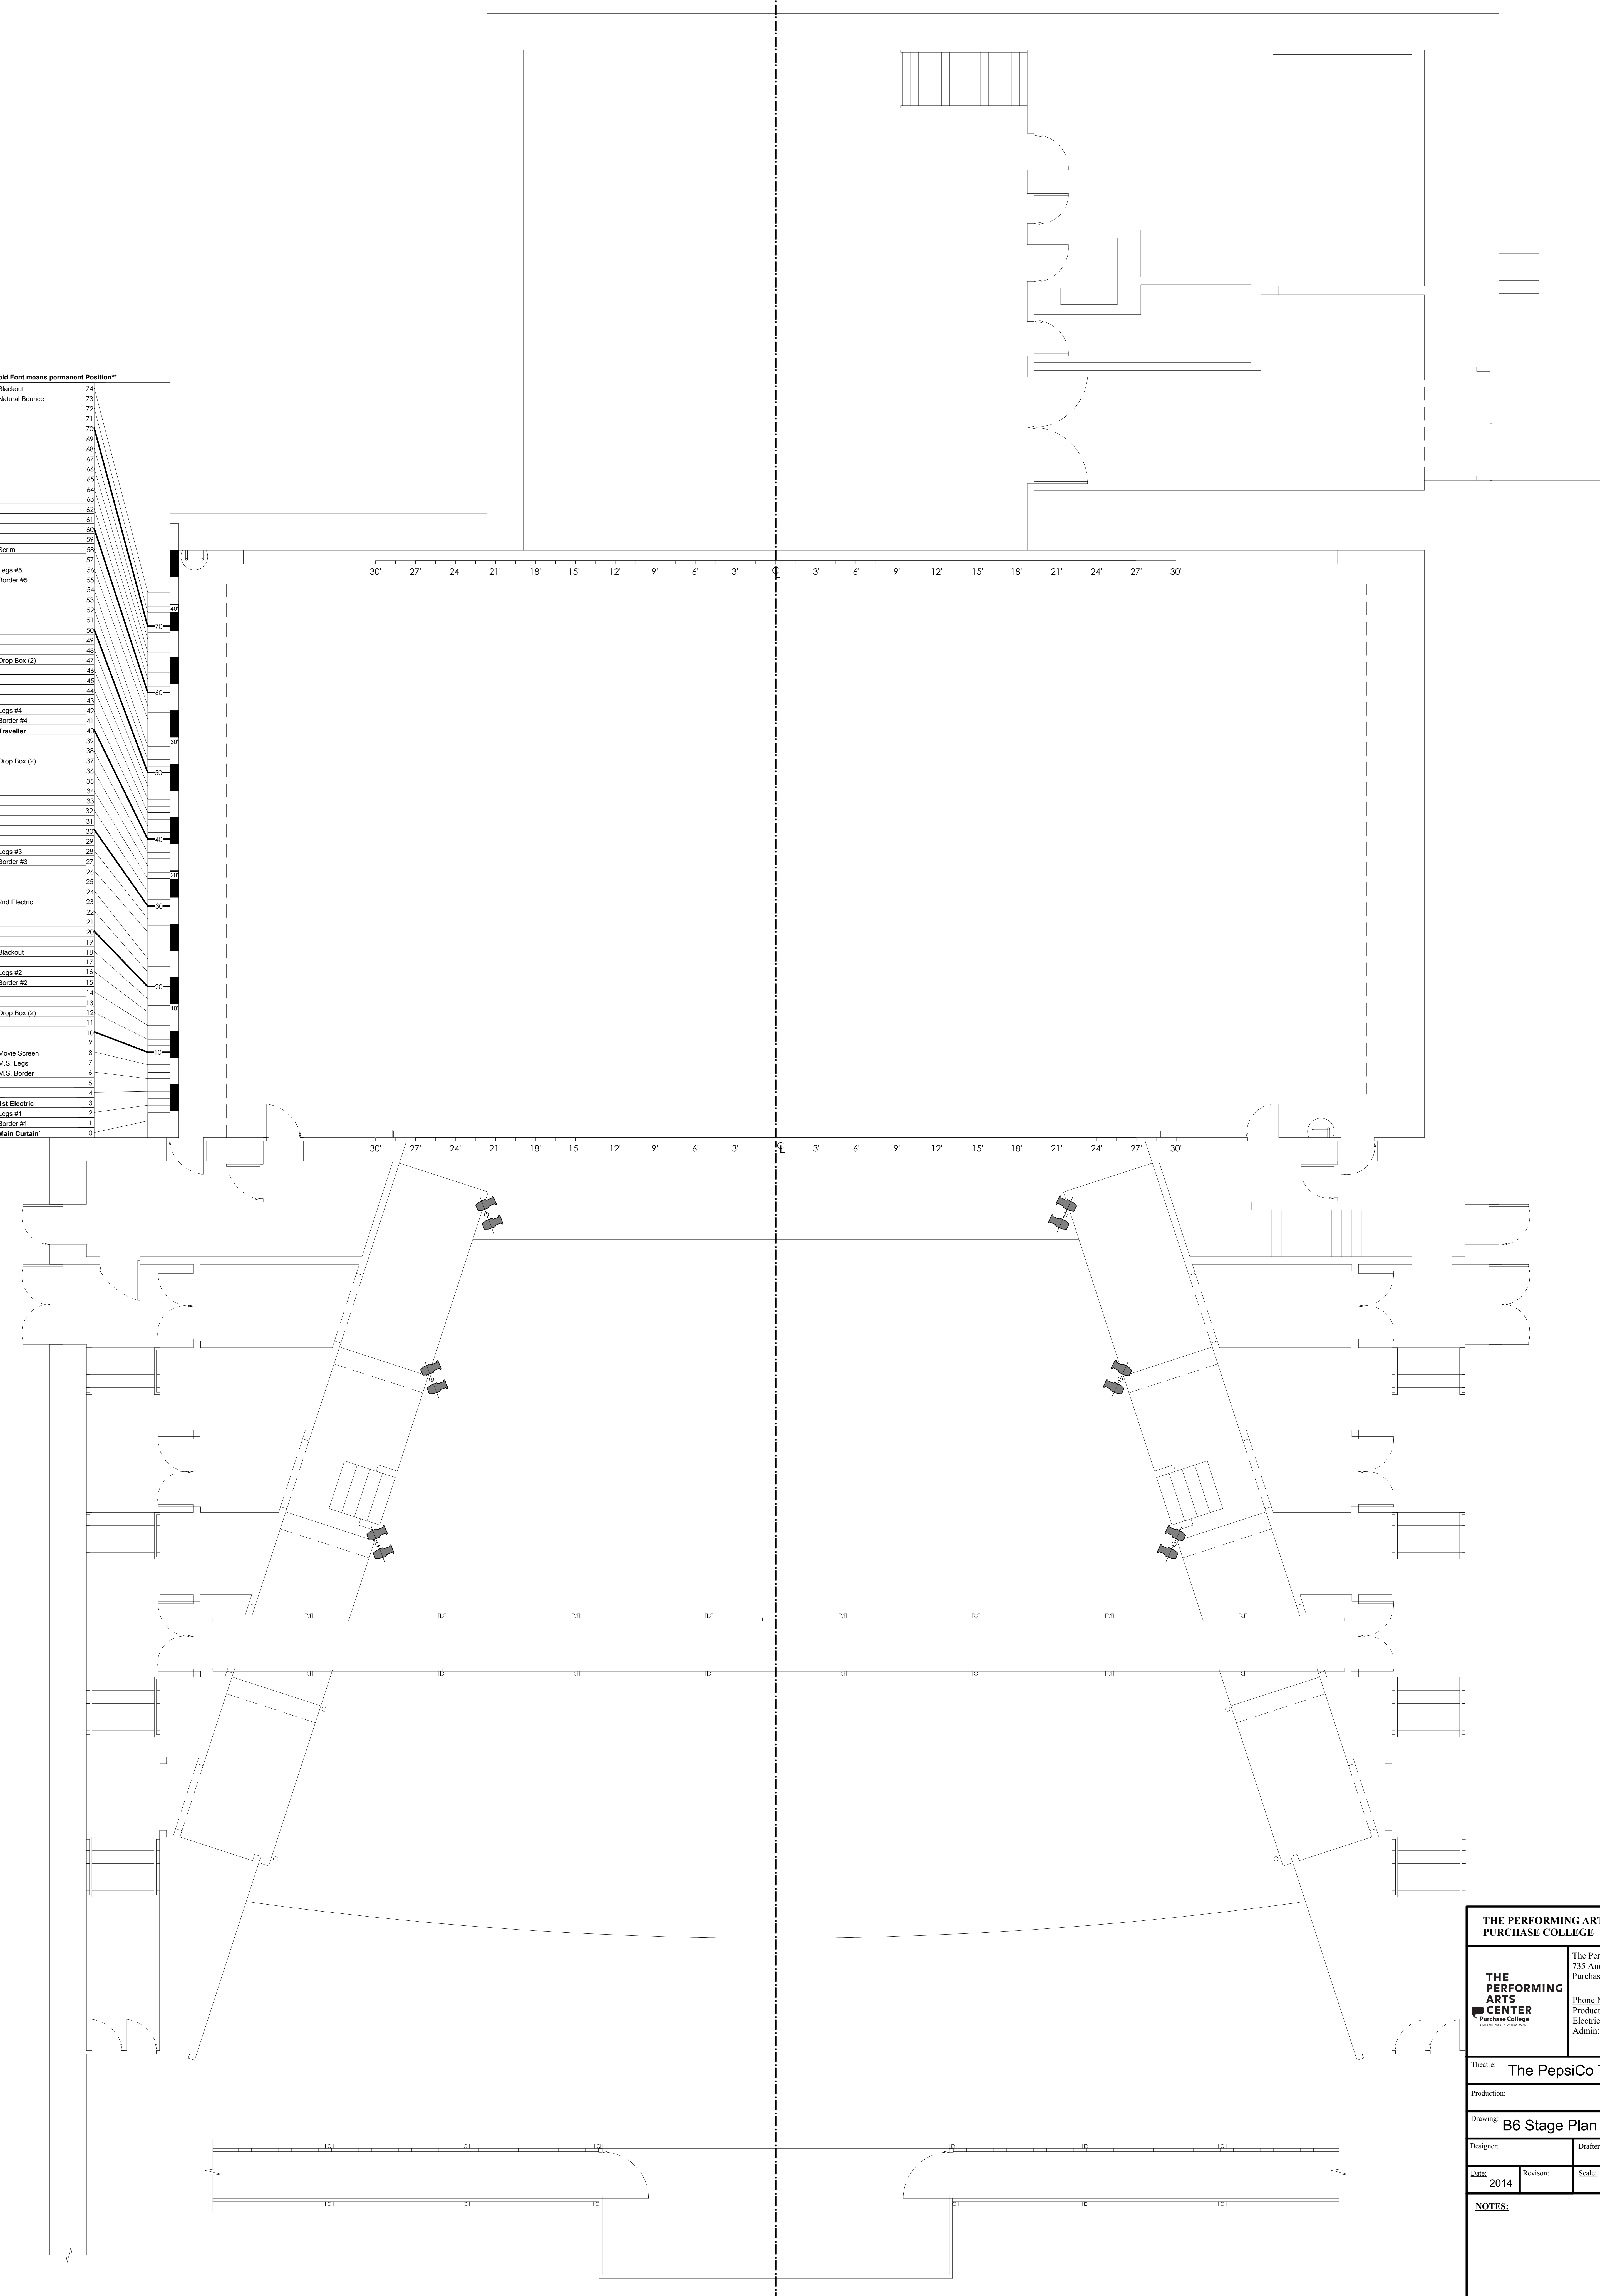

<b>THE PERFORMING ARTS CENTER PURCHASE COLLEGE</b>	
<b>THE PERFORMING ARTS CENTER</b> Purchase College	The Performing Arts Center 735 Anderson Hill Rd. Purchase NY, 10577 Phone Numbers: Production: (914) 251-6262 Electric: (914) 251-6258 Admin: (914) 251-6222
Theatre: <b>The PepsiCo Theatre</b>	
Production:	
Drawing: <b>B6 Stage Plan</b>	
Designer:	Drafter: <b>PAW</b>
Date: <b>2014</b>	Scale: <b>1/4"=1'</b>
<b>NOTES:</b>	
<small>THIS DRAWING IS THE PROPERTY OF THE PERFORMING ARTS CENTER. IT IS TO BE USED ONLY FOR THE PROJECT AND NOT BE REPRODUCED OR TRANSMITTED IN ANY FORM OR BY ANY MEANS, ELECTRONIC OR MECHANICAL, INCLUDING PHOTOCOPYING, RECORDING, OR BY ANY INFORMATION STORAGE AND RETRIEVAL SYSTEM. WITHOUT THE WRITTEN PERMISSION OF THE PERFORMING ARTS CENTER, NO PART OF THIS DRAWING IS TO BE REPRODUCED OR TRANSMITTED IN ANY FORM OR BY ANY MEANS, ELECTRONIC OR MECHANICAL, INCLUDING PHOTOCOPYING, RECORDING, OR BY ANY INFORMATION STORAGE AND RETRIEVAL SYSTEM.</small>	