



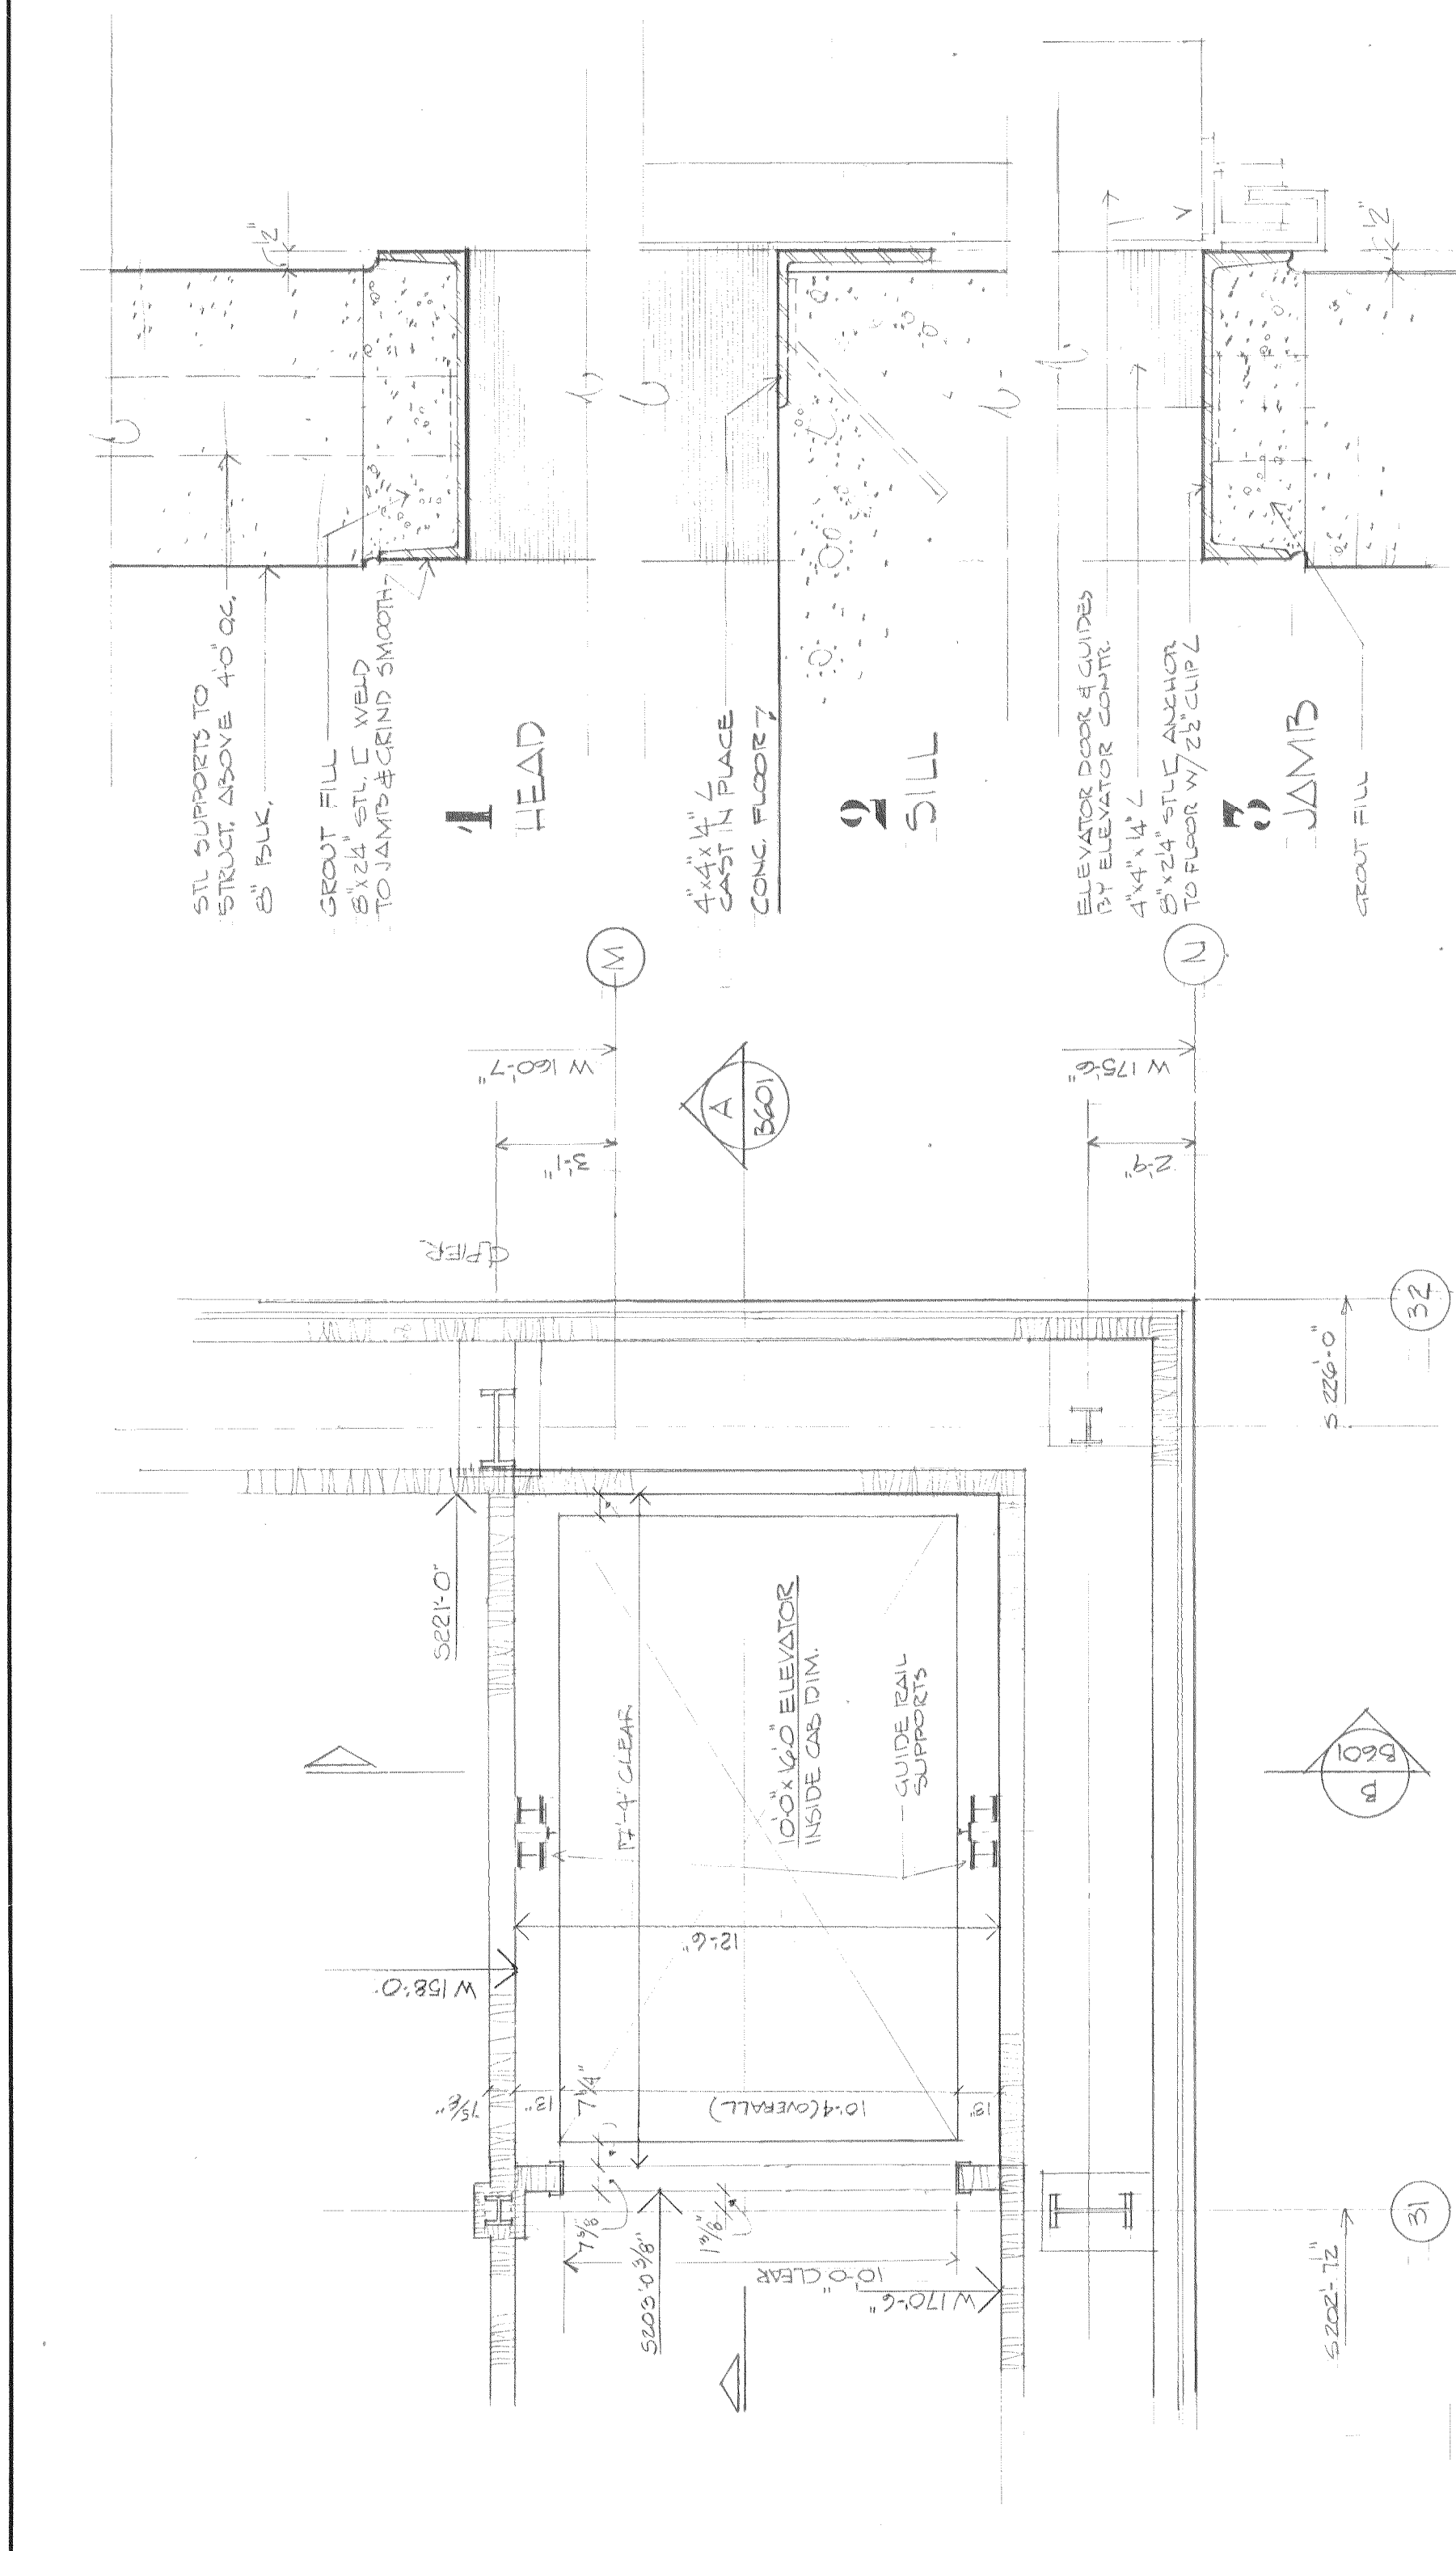


ELEVATOR PLAN @ STAGE LEVEL EL. 335'-2"
THEATER "B"
SCALE 1/4"=1'-0"

ELEVATOR DOOR DETAILS
SCALE 3/8"=1'-0"

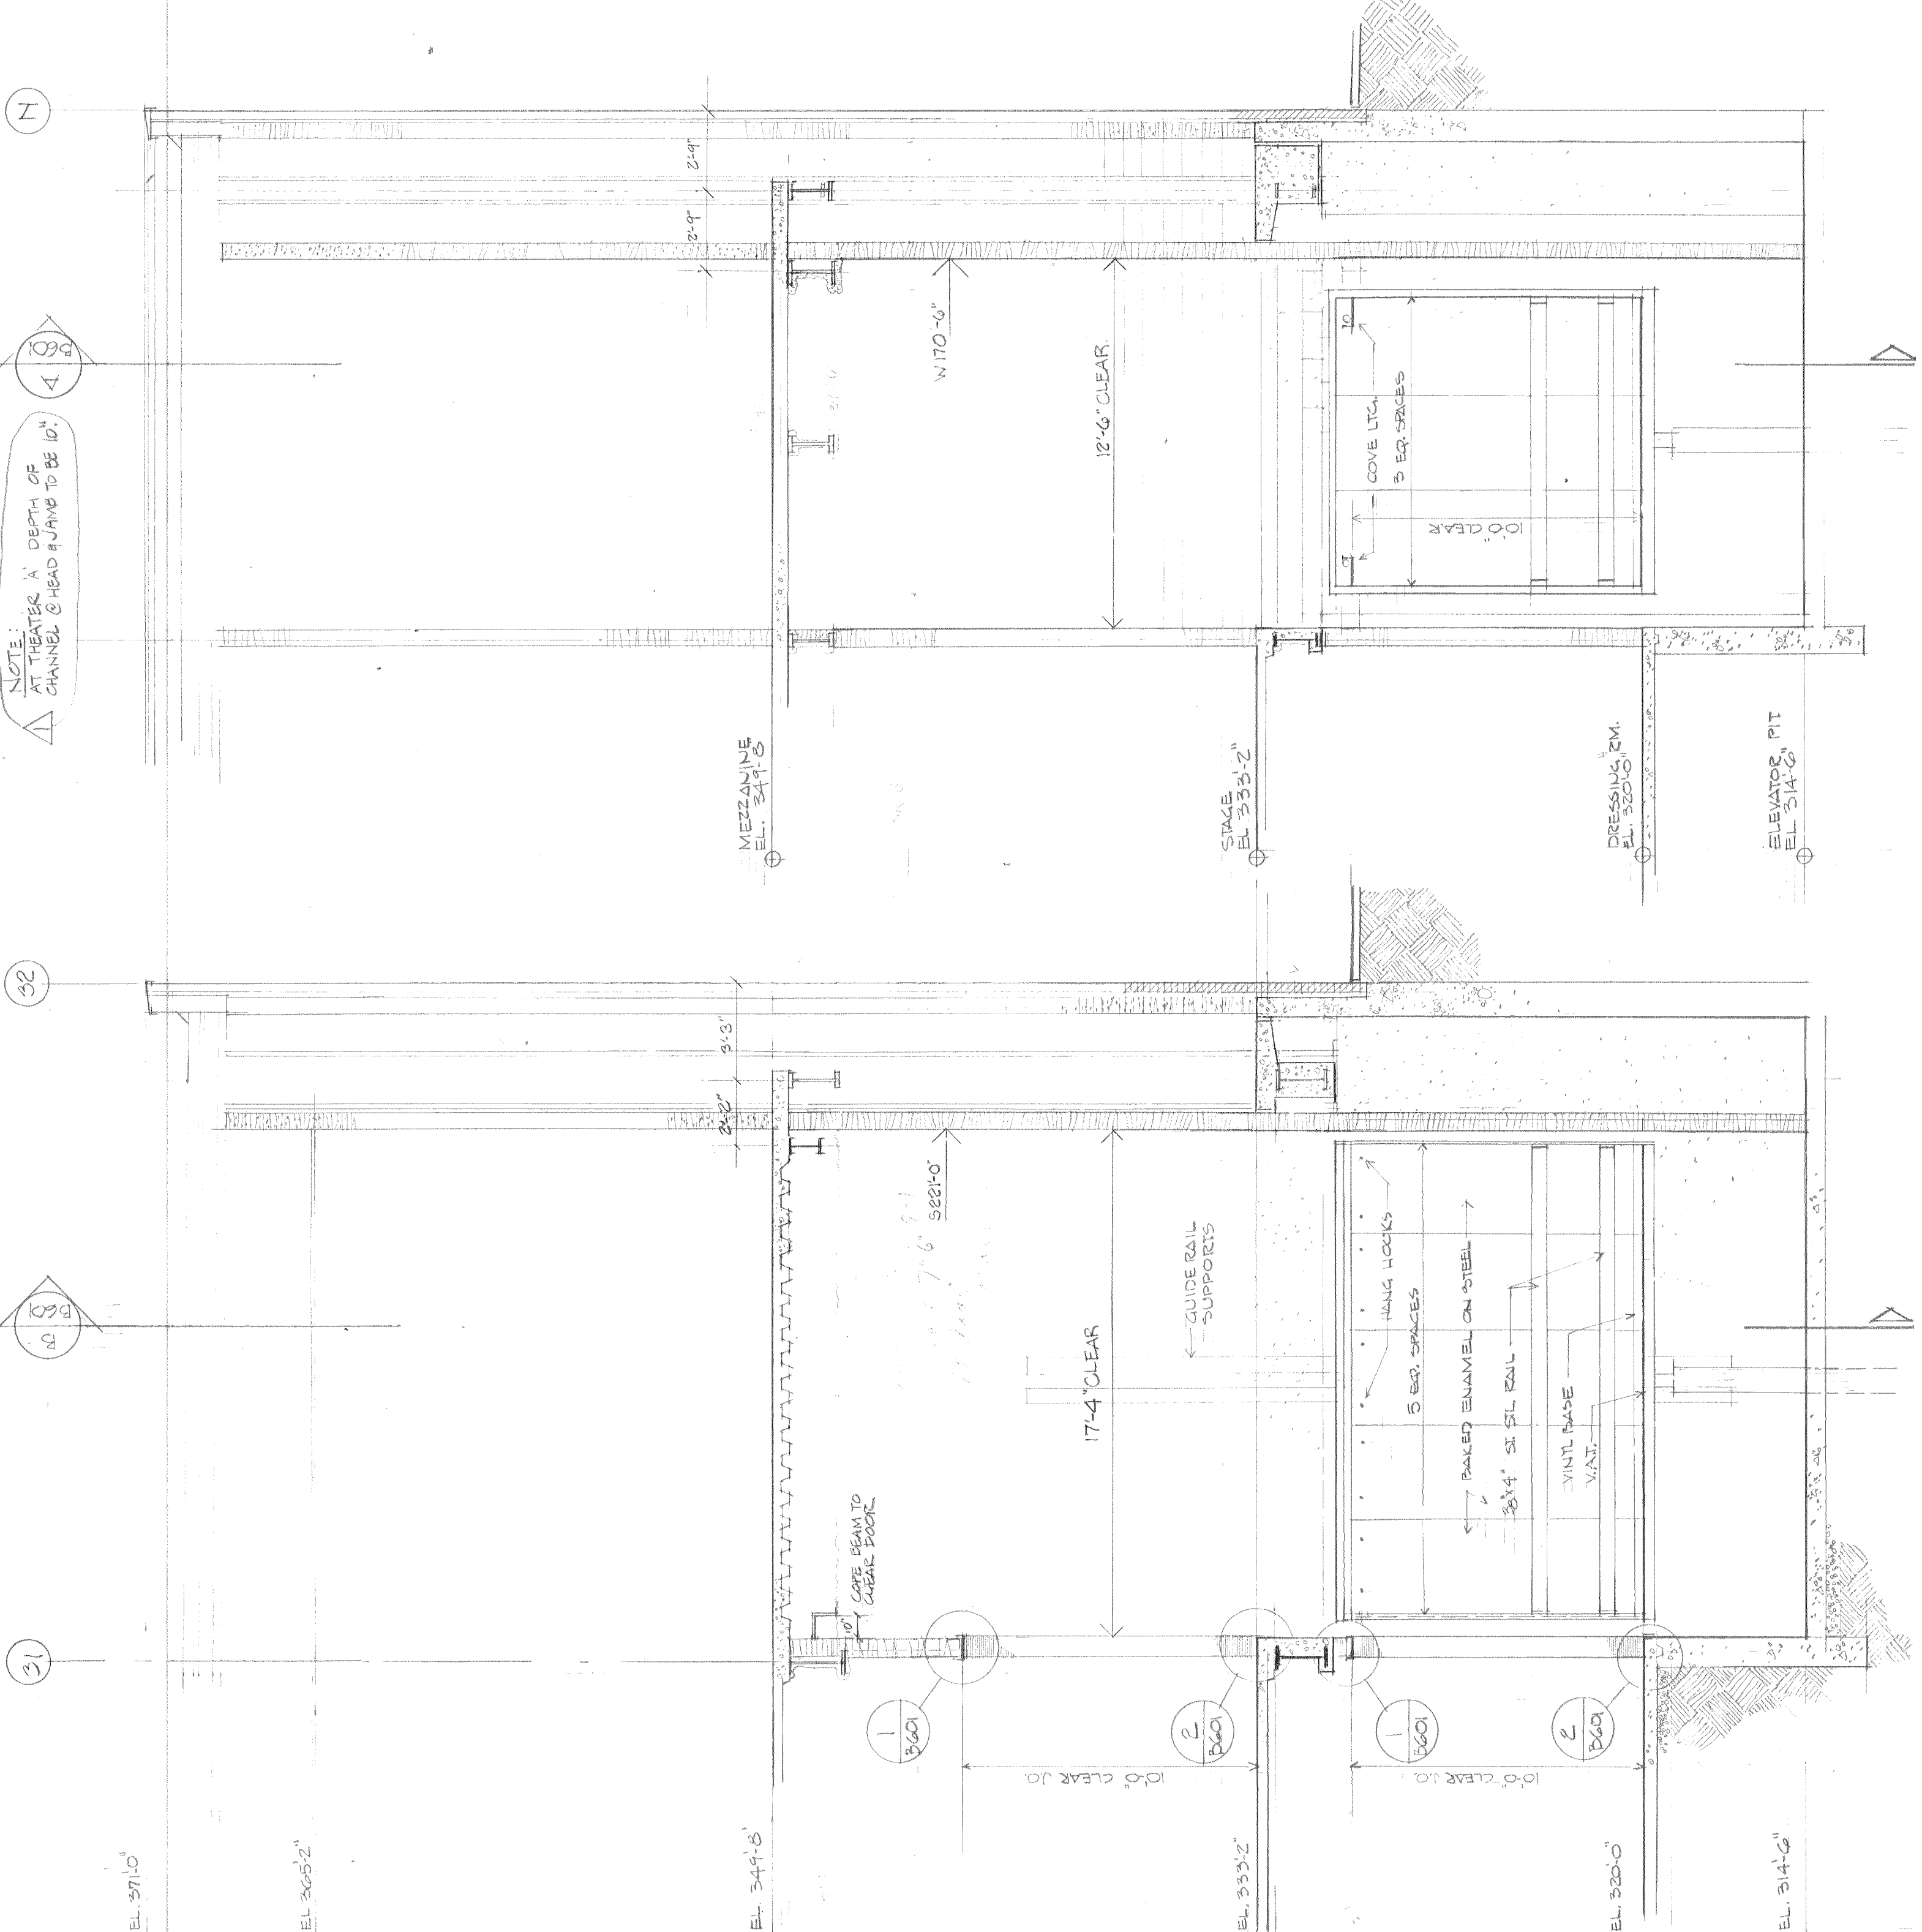


SECTION A

SECTION B

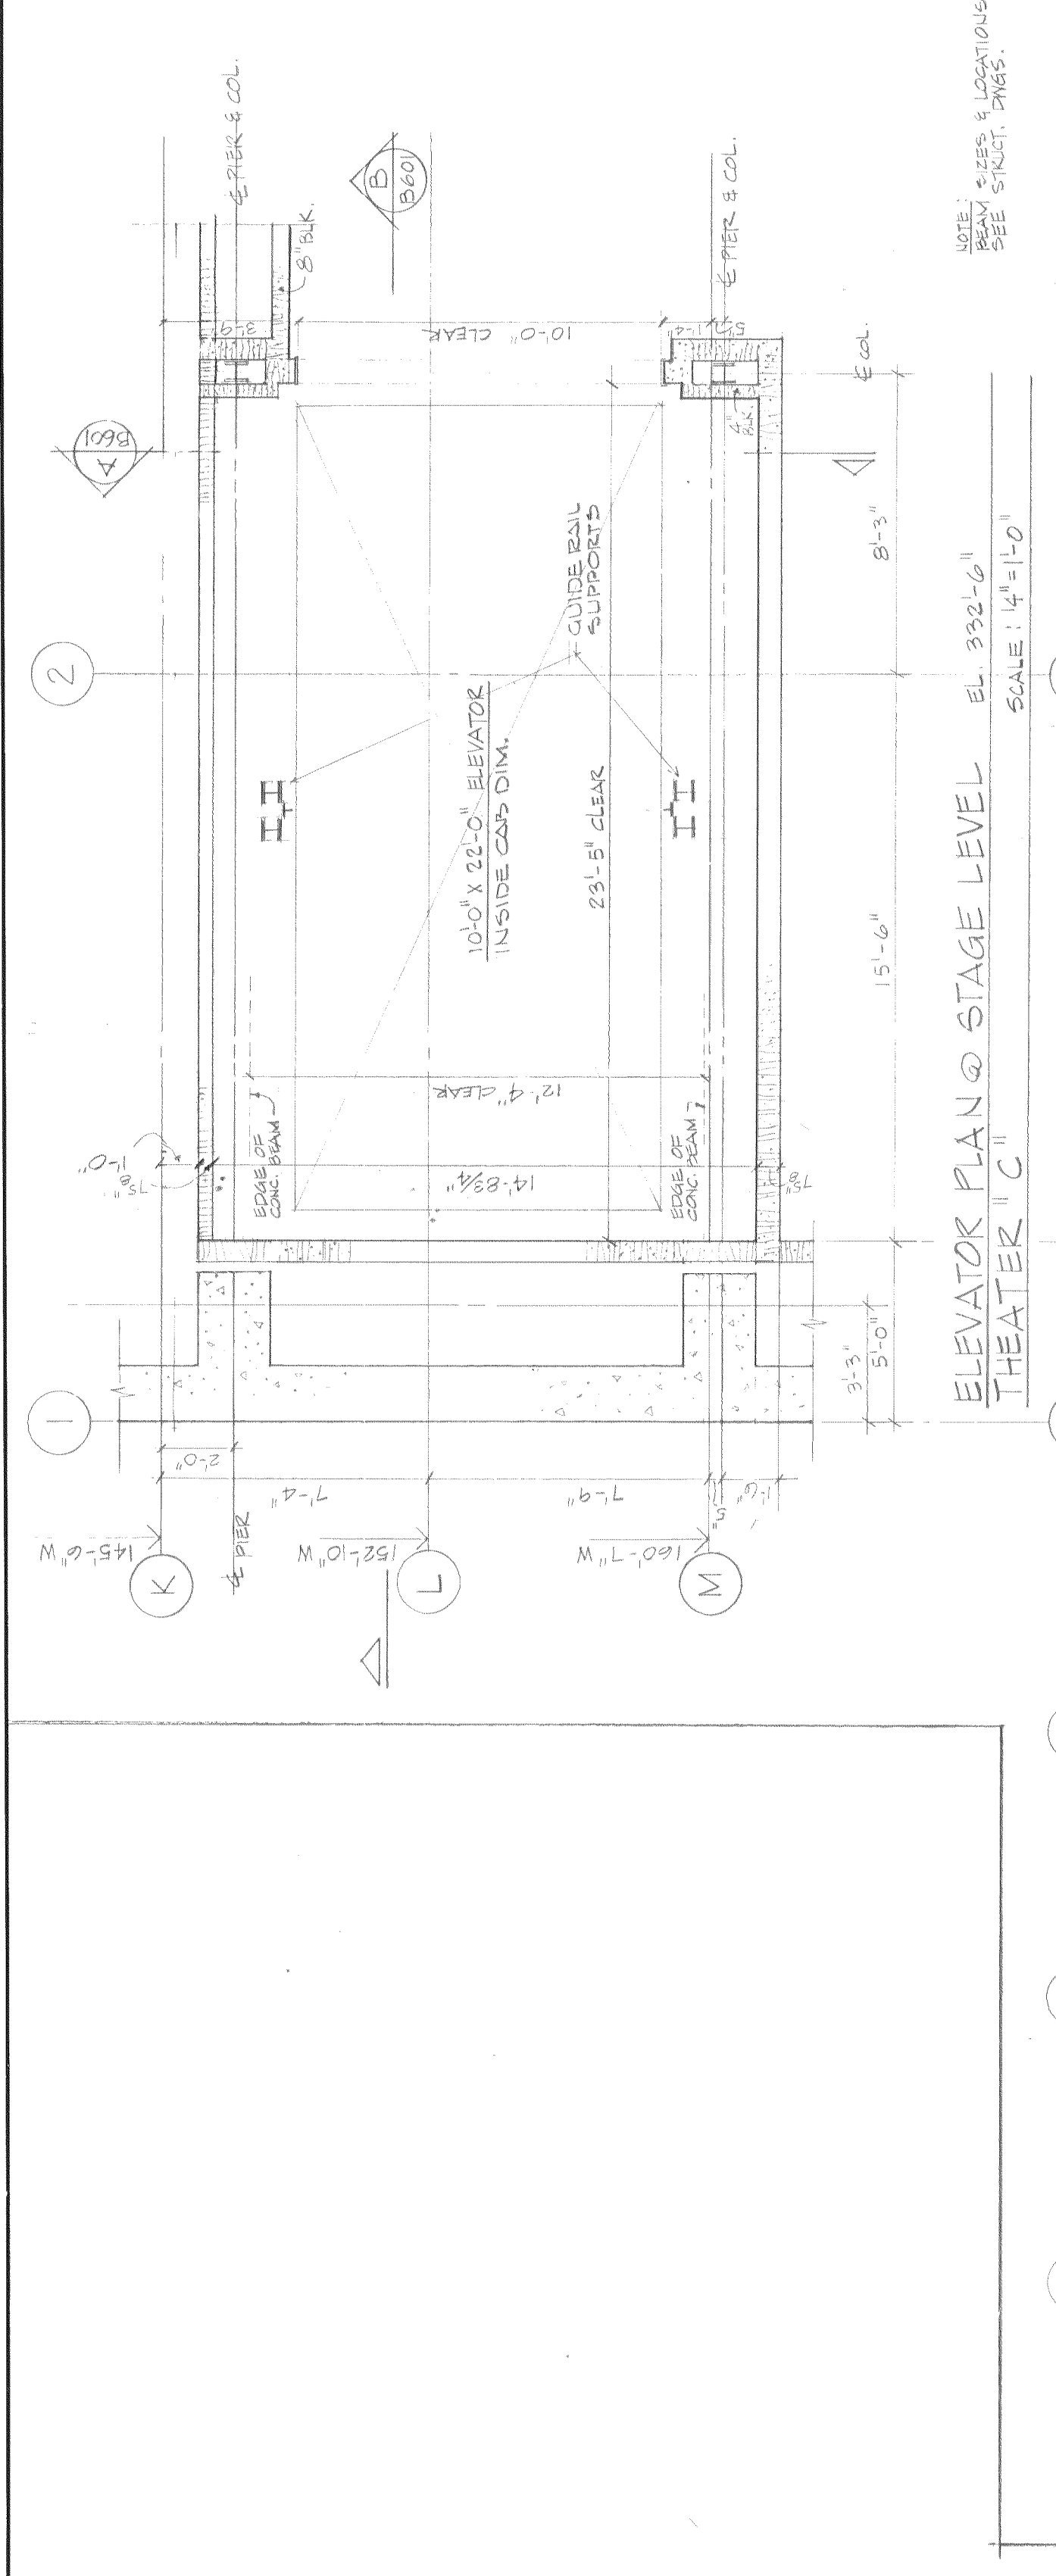

ELEVATOR PLAN @ STAGE LEVEL EL. 332'-6"
THEATER "C"
SCALE 1/4"=1'-0"

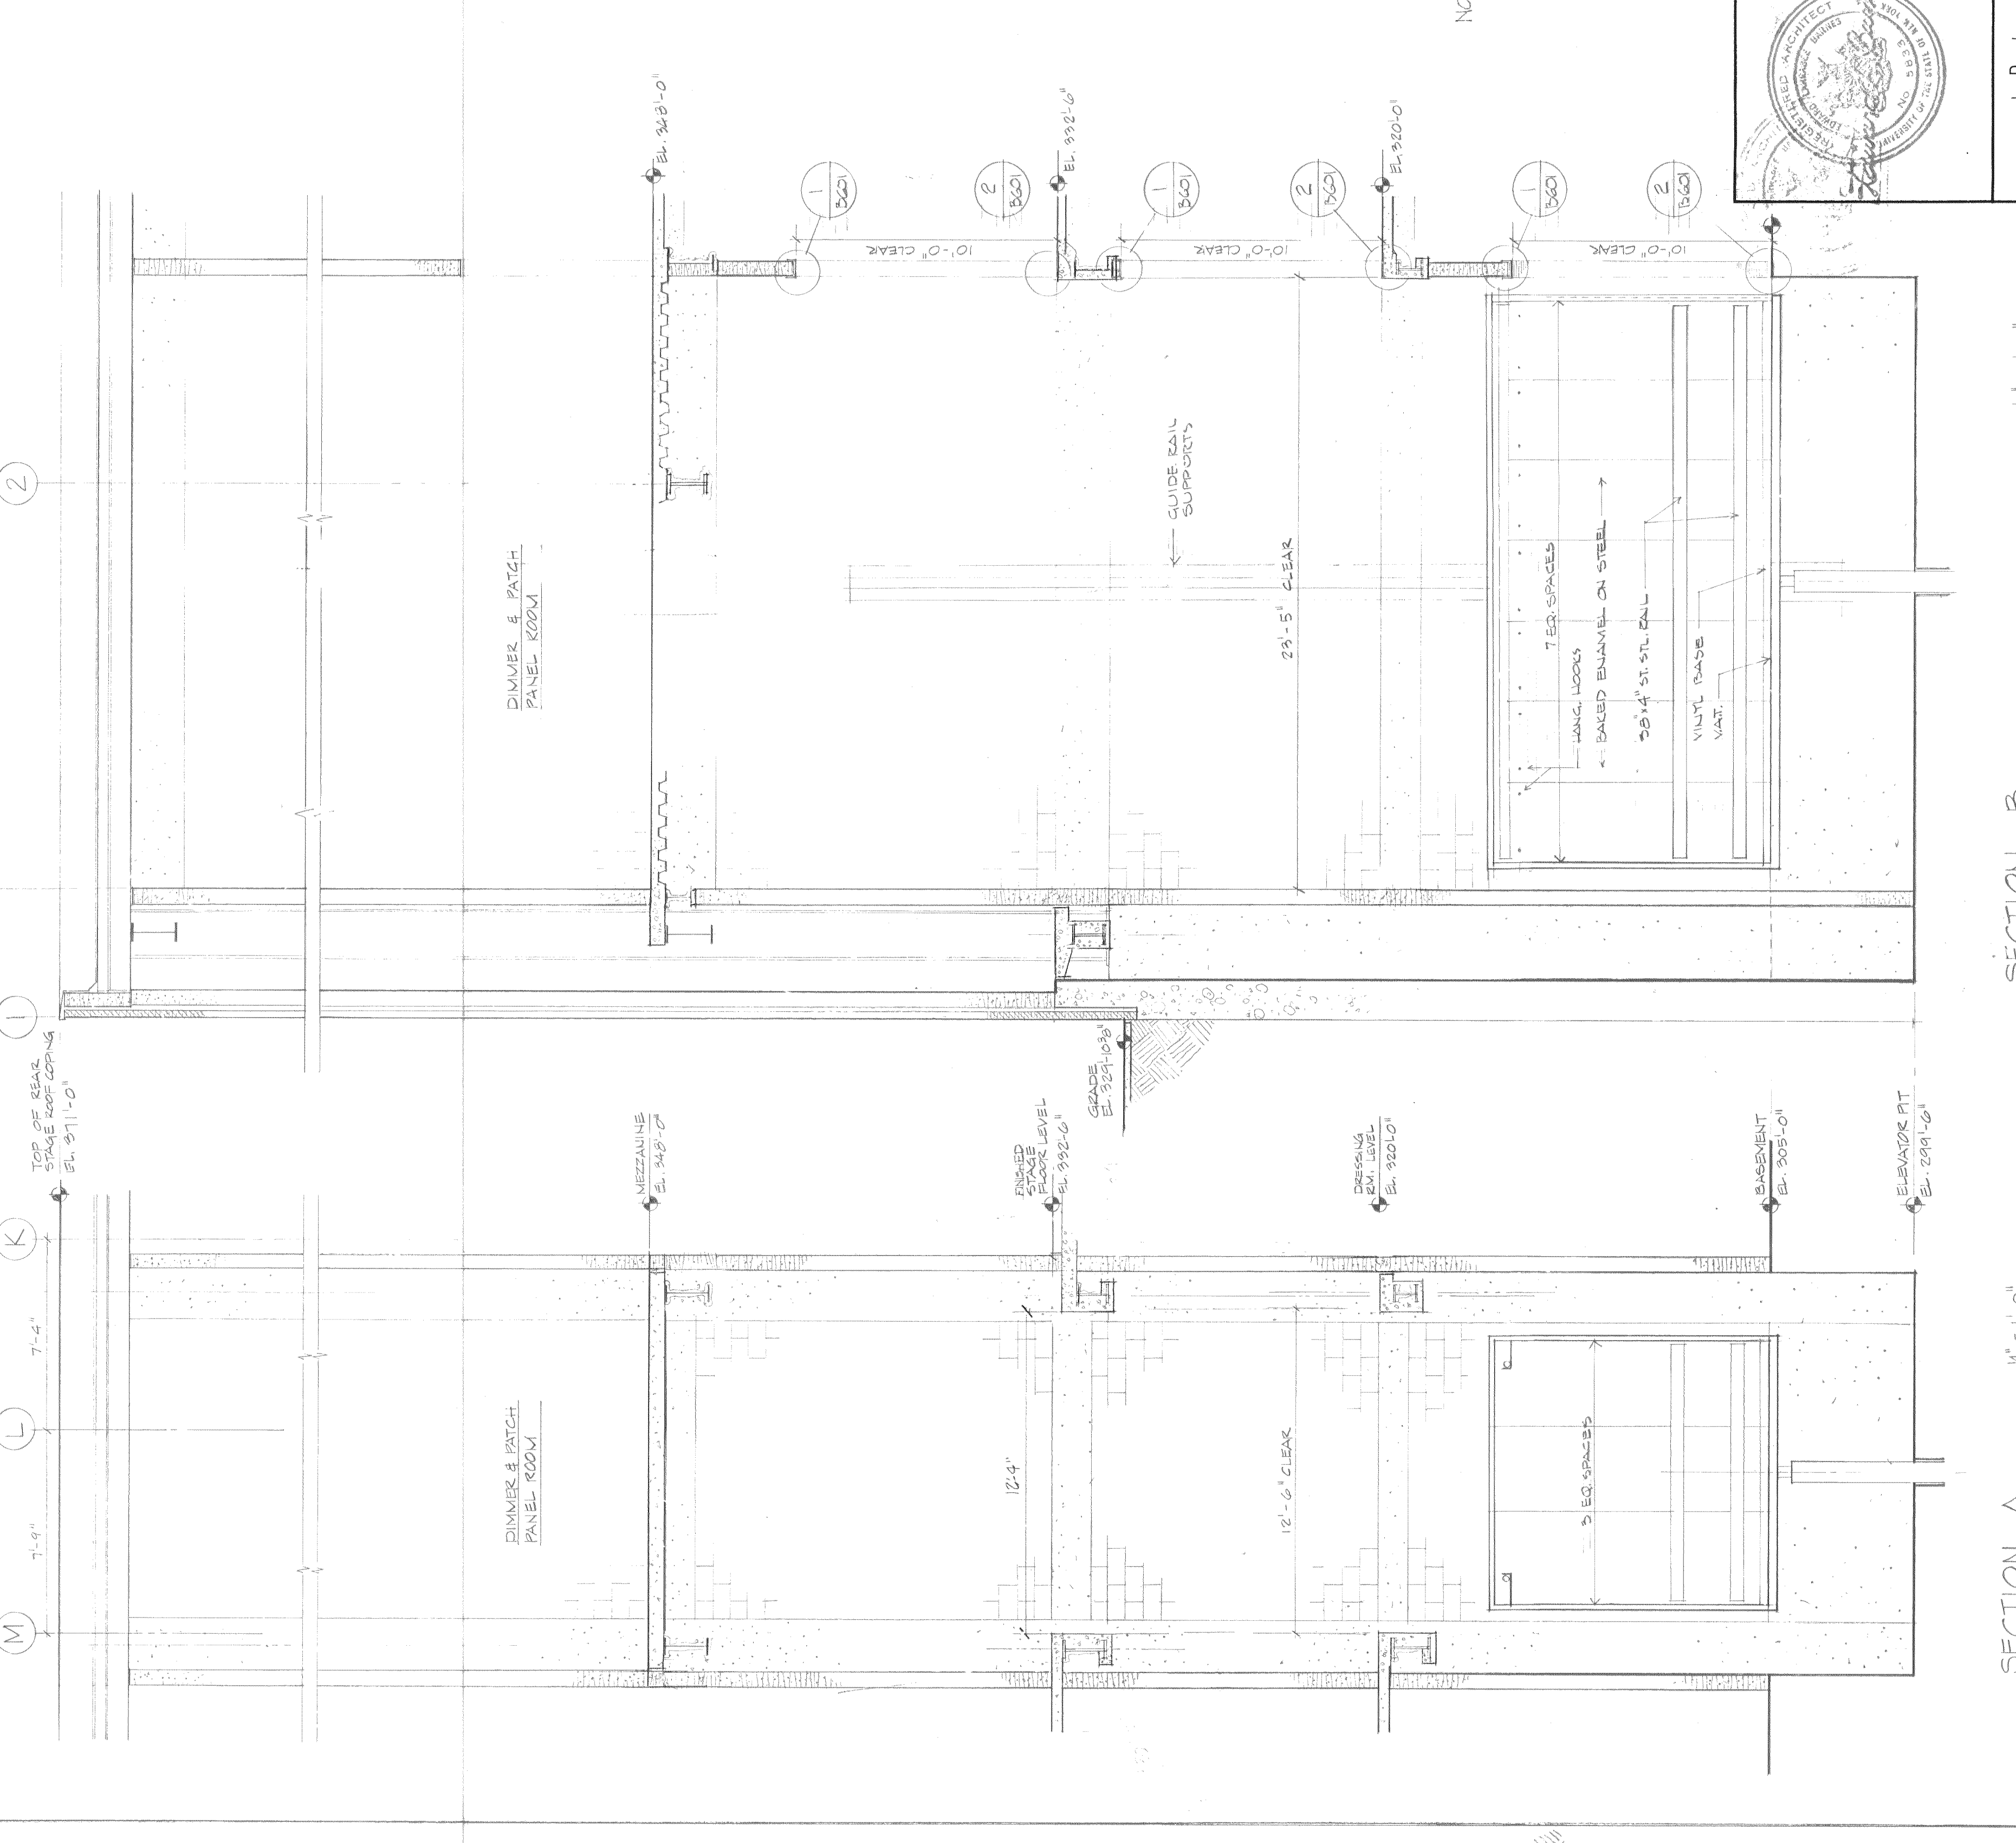

SECTION A

SECTION B

NOTE: FOR EDGE CONDITIONS SEE S.W.S.

STATE UNIVERSITY OF NEW YORK COLLEGE AT PURCHASE
STATE UNIVERSITY CONSTRUCTION FUND
PROJECT NUMBER 2320
PERFORMING ARTS CENTER
EDWARD LUBRIDGE BARNES F.A.A.
PETER G. ROLLAND
WESKOFF AND PICKWORTH
SENIOR AND DILTON
ROBT. BERNARD AND NEWMAN
ARCHITECTS
ENGINEERS
CONSULTING ENGINEERS
CONSULTING ENGINEERS
ARCHITECTS

ELEVATOR "D&C"

PAC B601
SCALE
DATE: 10 MAY 1972

CONFORMED Dwg.