
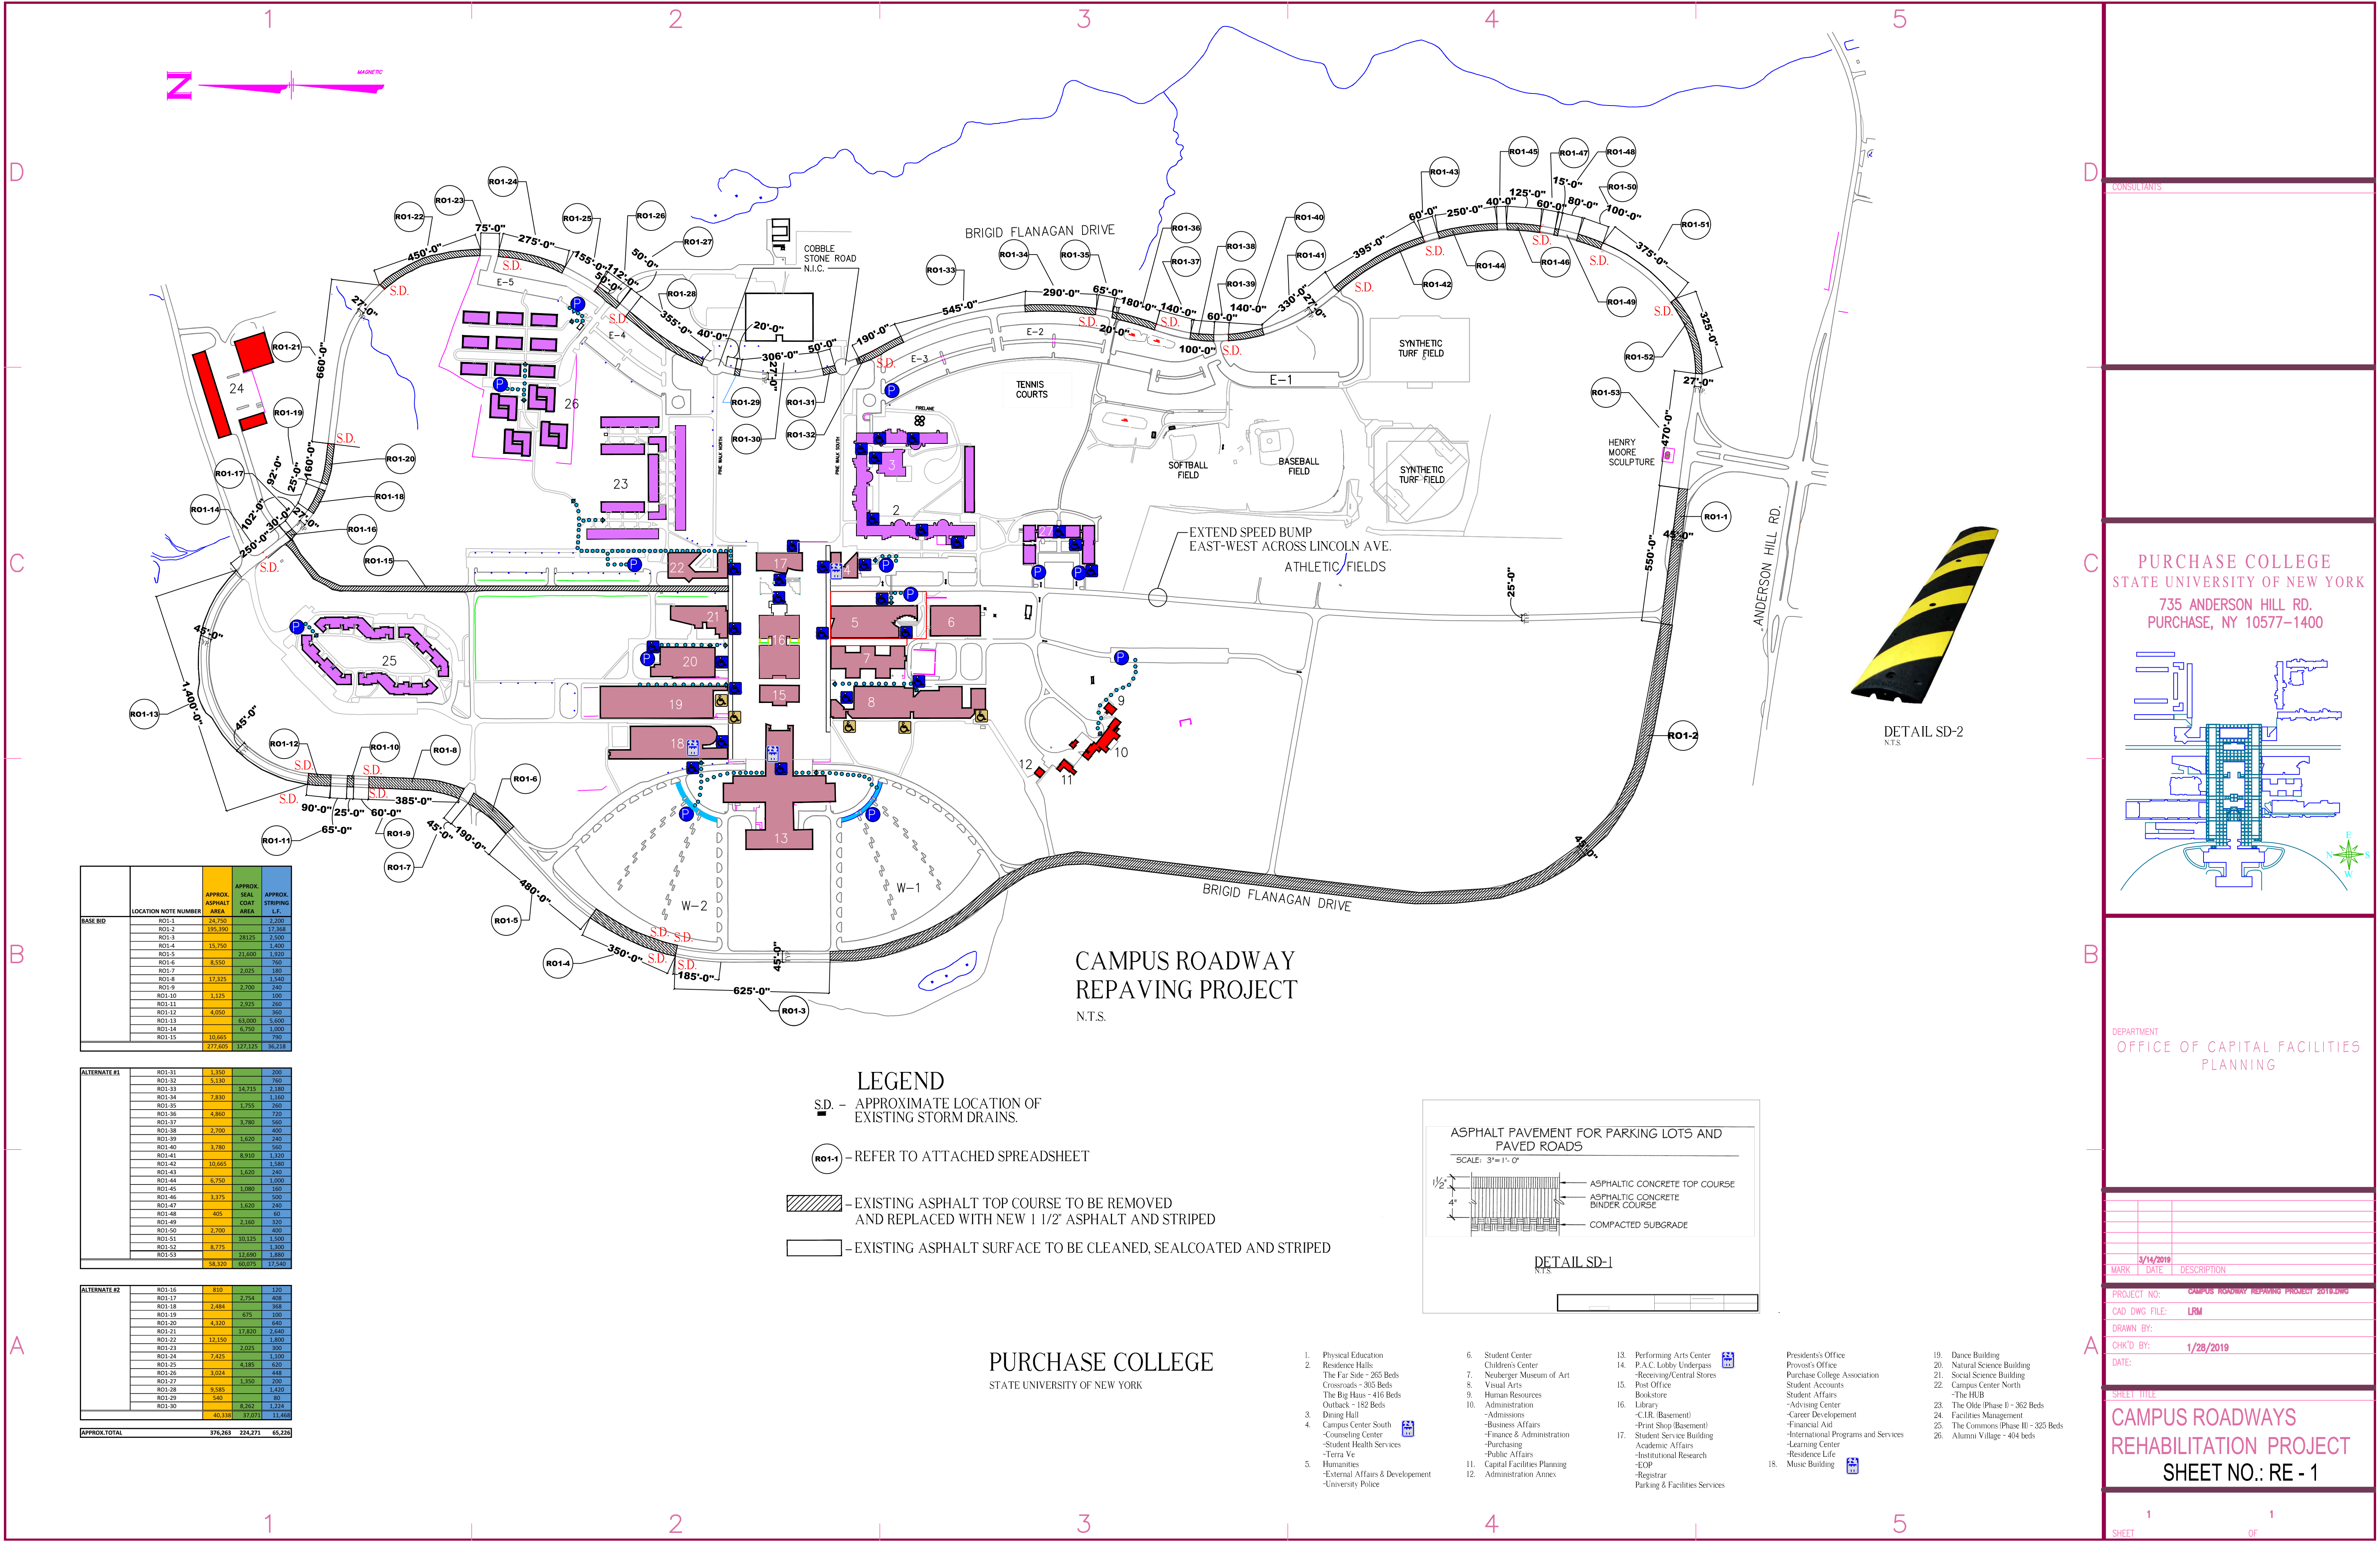


PURCHASE COLLEGE
STATE UNIVERSITY OF NEW YORK
735 ANDERSON HILL RD.
PURCHASE, NY 10577-1400

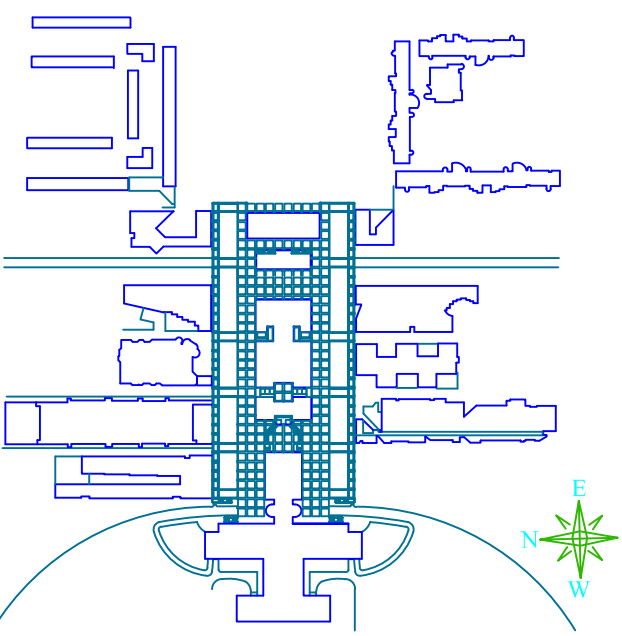


		APPROX. ASPHALT AREA	APPROX. SEAL COAT AREA	APPROX. STRIPING L.F.
BASE BID	LOCATION NOTE NUMBER			
	R01-1	24,750	2,300	2,300
	R01-2	135,390	17,368	17,368
	R01-3		28125	2,500
	R01-4	15,750		1,400
	R01-5		21,600	1,500
	R01-6	8,550		700
	R01-7		2,025	180
	R01-8	17,325		1,540
	R01-9		2,700	240
	R01-10	3,125		100
	R01-11		2,925	260
	R01-12	4,050		360
	R01-13		63,000	5,600
	R01-14		6,750	1,000
R01-15	10,665		790	
		277,625	127,125	36,218

ALTERNATE #1			
	R01-31	3,350	200
	R01-32	5,110	760
	R01-33		14,715 2,180
	R01-34	7,880	1,150
	R01-35		1,755 250
	R01-36	4,860	720
	R01-37	3,780	560
	R01-38	2,700	400
	R01-39	1,620	240
	R01-40	3,780	500
	R01-41	8,910	1,320
	R01-42	10,665	1,520
	R01-43	1,620	240
	R01-44	6,750	1,000
	R01-45		1,080 160
	R01-46	3,375	500
	R01-47	1,620	240
	R01-48	60	10
	R01-49		2,160 320
	R01-50	2,700	400
	R01-51		10,125 1,200
	R01-52	8,775	1,300
	R01-53	12,690	1,880
		58,320	60,075 12,240

ALTERNATE #2			
ALTERNATE #2	R01-16	830	120
	R01-17	2,754	408
	R01-18	2,484	368
	R01-19	675	100
	R01-20	4,320	640
	R01-21	17,820	2,640
	R01-22	12,150	1,800
	R01-23	7,425	800
	R01-24	7,425	1,100
	R01-25	4,185	620
	R01-26	3,024	448
	R01-27	1,350	200
	R01-28	9,585	1,420
	R01-29	540	80
	R01-30	8,262	1,214
	40,134	57,071	
APPROX. TOTAL	376,263	224,271	

- LEGEND**
- S.D. - APPROXIMATE LOCATION OF EXISTING STORM DRAINS.
 - R01-1 - REFER TO ATTACHED SPREADSHEET
 - EXISTING ASPHALT TOP COURSE TO BE REMOVED AND REPLACED WITH NEW 1 1/2" ASPHALT AND STRIPED
 - EXISTING ASPHALT SURFACE TO BE CLEANED, SEALCOATED AND STRIPED

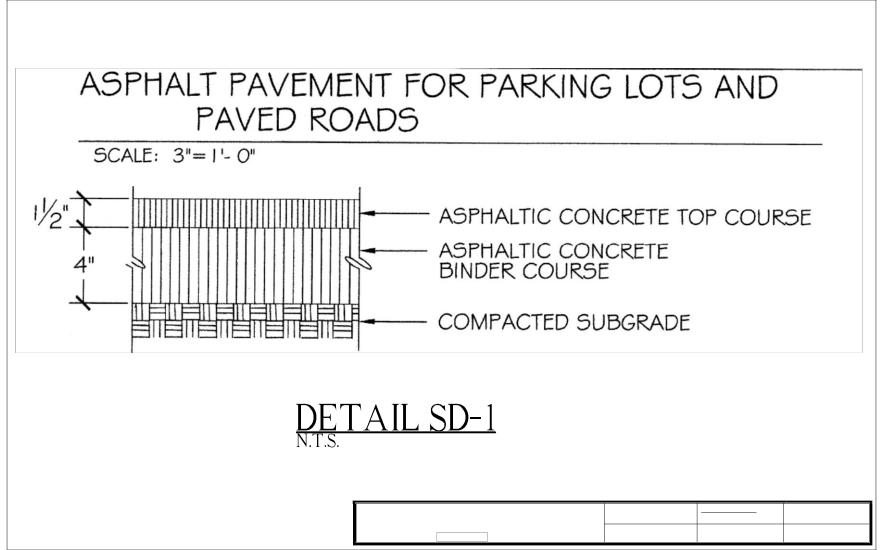

PURCHASE COLLEGE
STATE UNIVERSITY OF NEW YORK

- 1. Physical Education
- 2. Residence Halls: The Far Side - 265 Beds
- 3. Dining Hall
- 4. Campus Center South
- 5. Humanities
- 6. Student Center
- 7. Neuberger Museum of Art
- 8. Visual Arts
- 9. The Big House - 410 Beds
- 10. Administration
- 11. Capital Facilities Planning
- 12. Administration Annex
- 13. Performing Arts Center
- 14. P.A.C. Lobby Underpass
- 15. Post Office
- 16. Library
- 17. Student Service Building
- 18. Music Building
- 19. Dance Building
- 20. Natural Science Building
- 21. Social Science Building
- 22. Campus Center North
- 23. The Olds Phase II - 362 Beds
- 24. Facilities Management
- 25. The Commons (Phase II) - 325 Beds
- 26. Alumni Village - 404 beds

- President's Office
- Provost's Office
- Purchase College Association
- Student Accounts
- Student Affairs
- Advising Center
- Career Development
- Financial Aid
- International Programs and Services
- Learning Center
- Residence Life
- Registrar
- Parking & Facilities Services

PROJECT NO.: CAMPUS ROADWAY REPAVING PROJECT 2019.DWG

CAD DWG FILE: LRM

DRAWN BY:

CHK'D BY: 1/28/2019

DATE:

SHEET TITLE

CAMPUS ROADWAYS
REHABILITATION PROJECT

SHEET NO.: RE - 1