


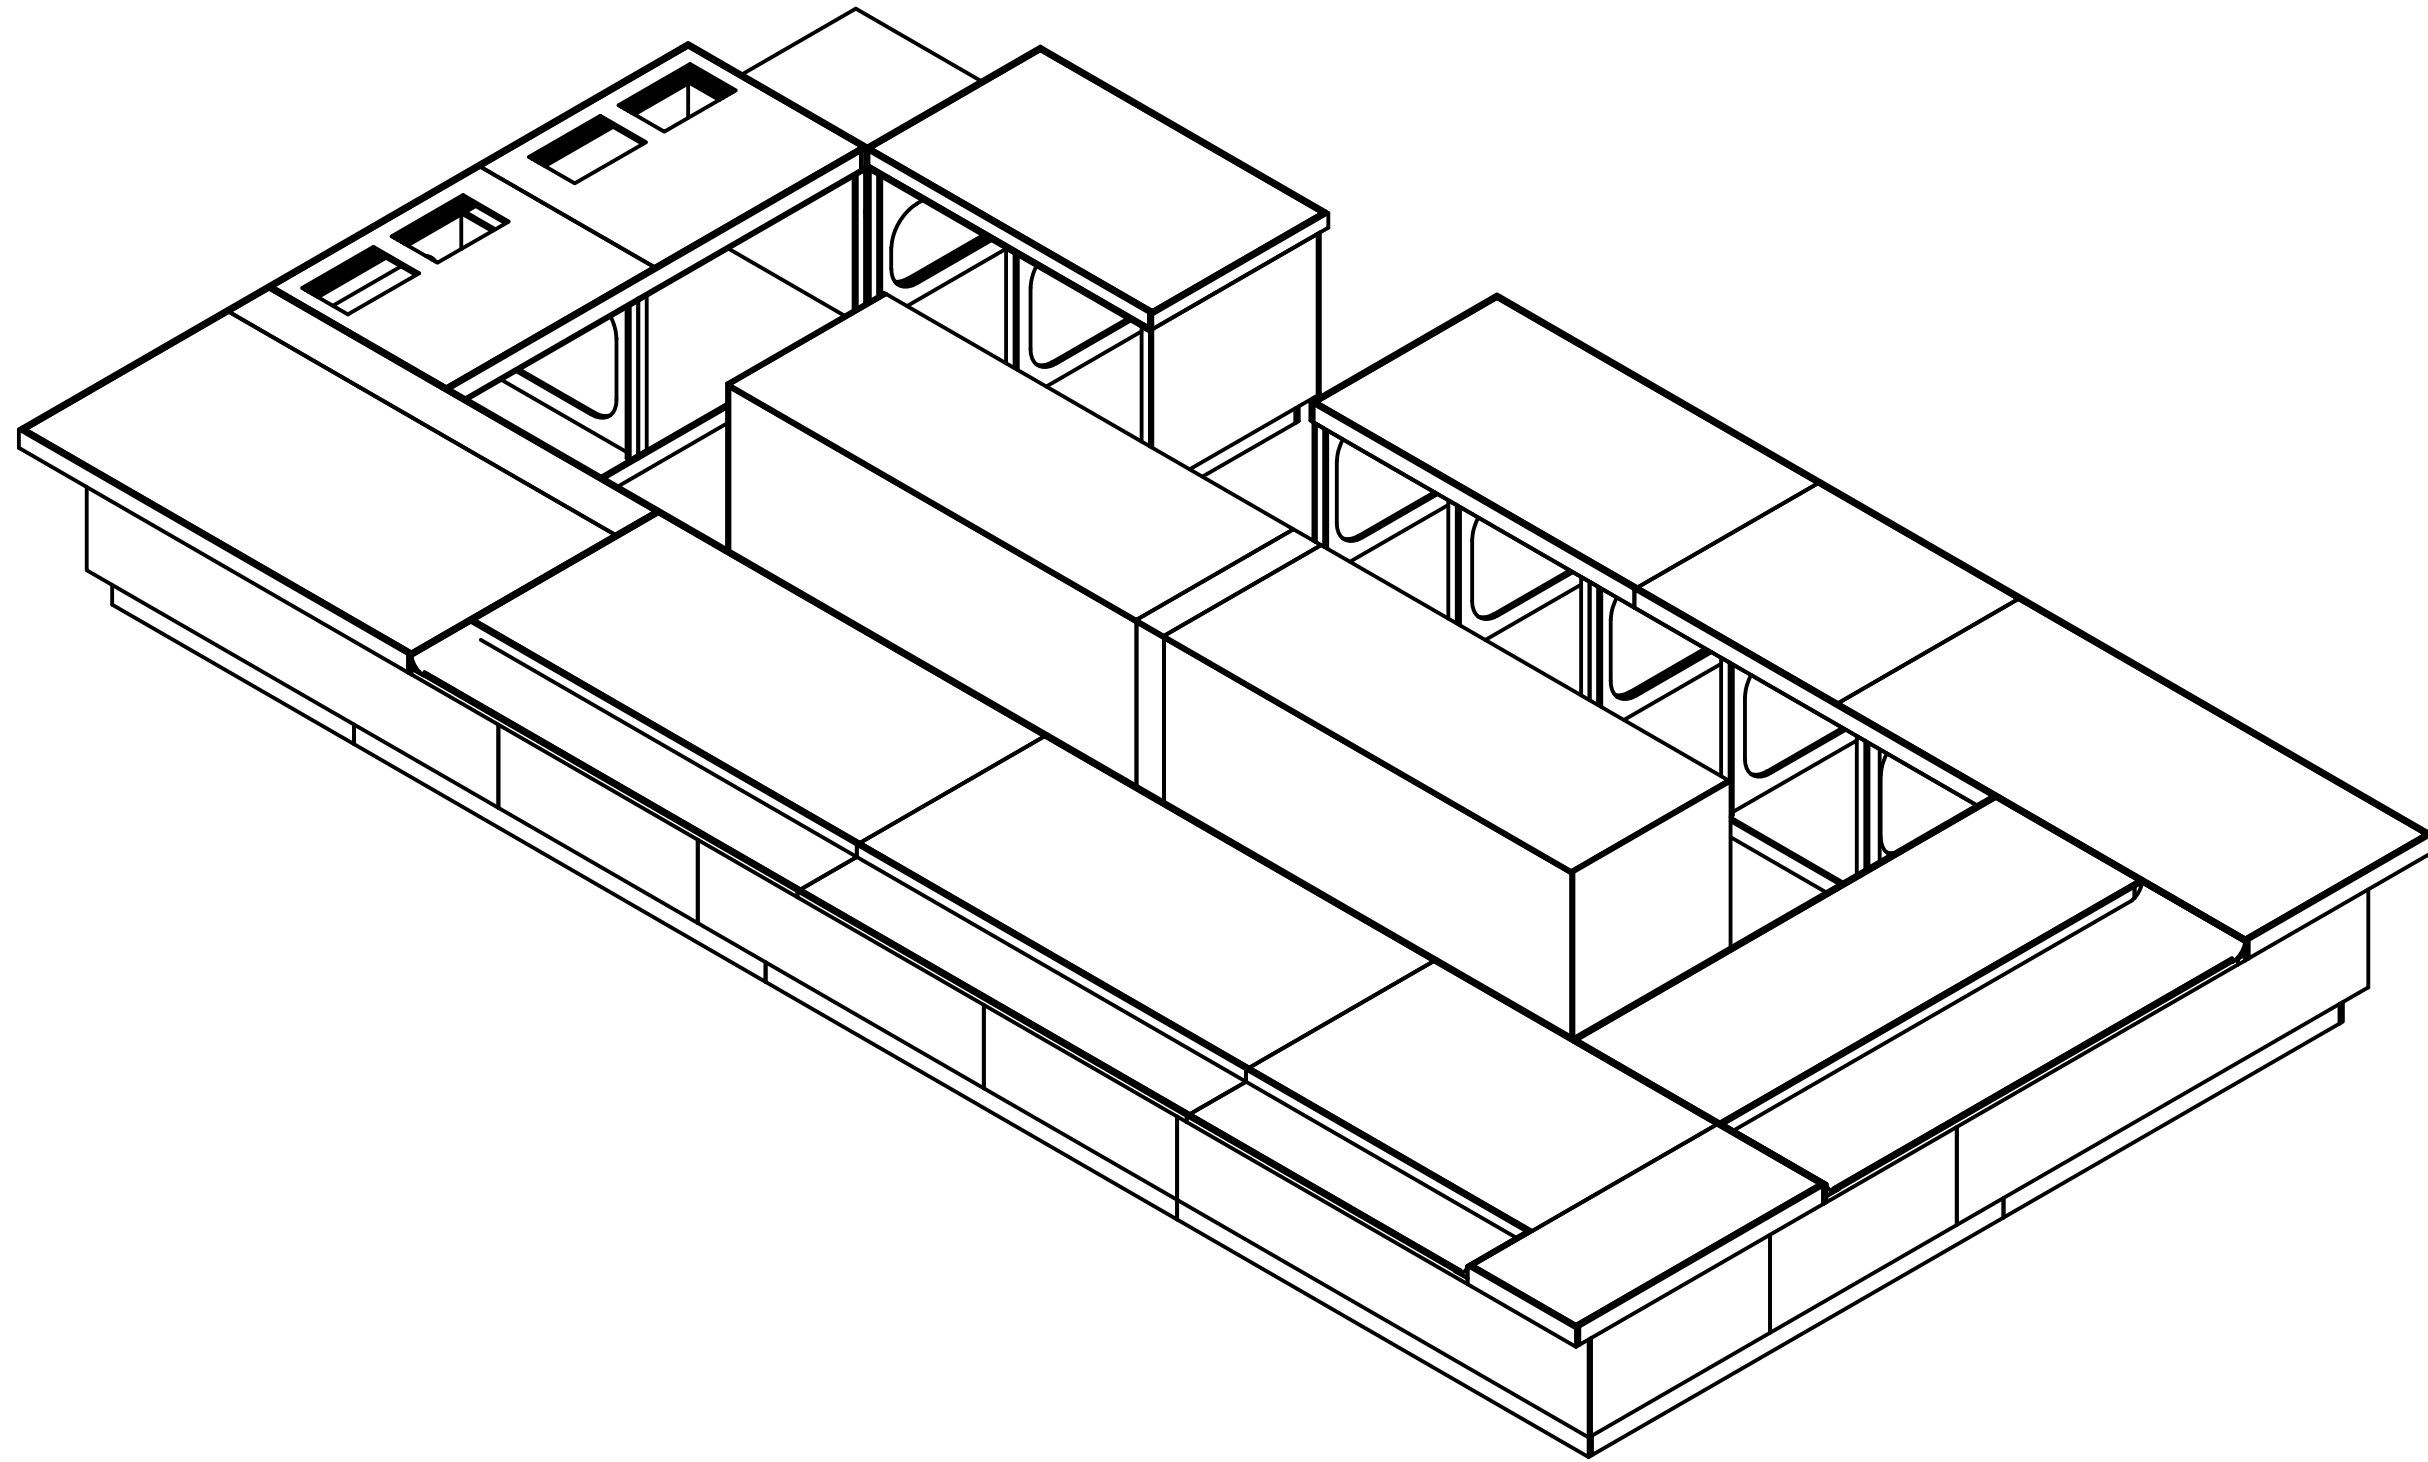
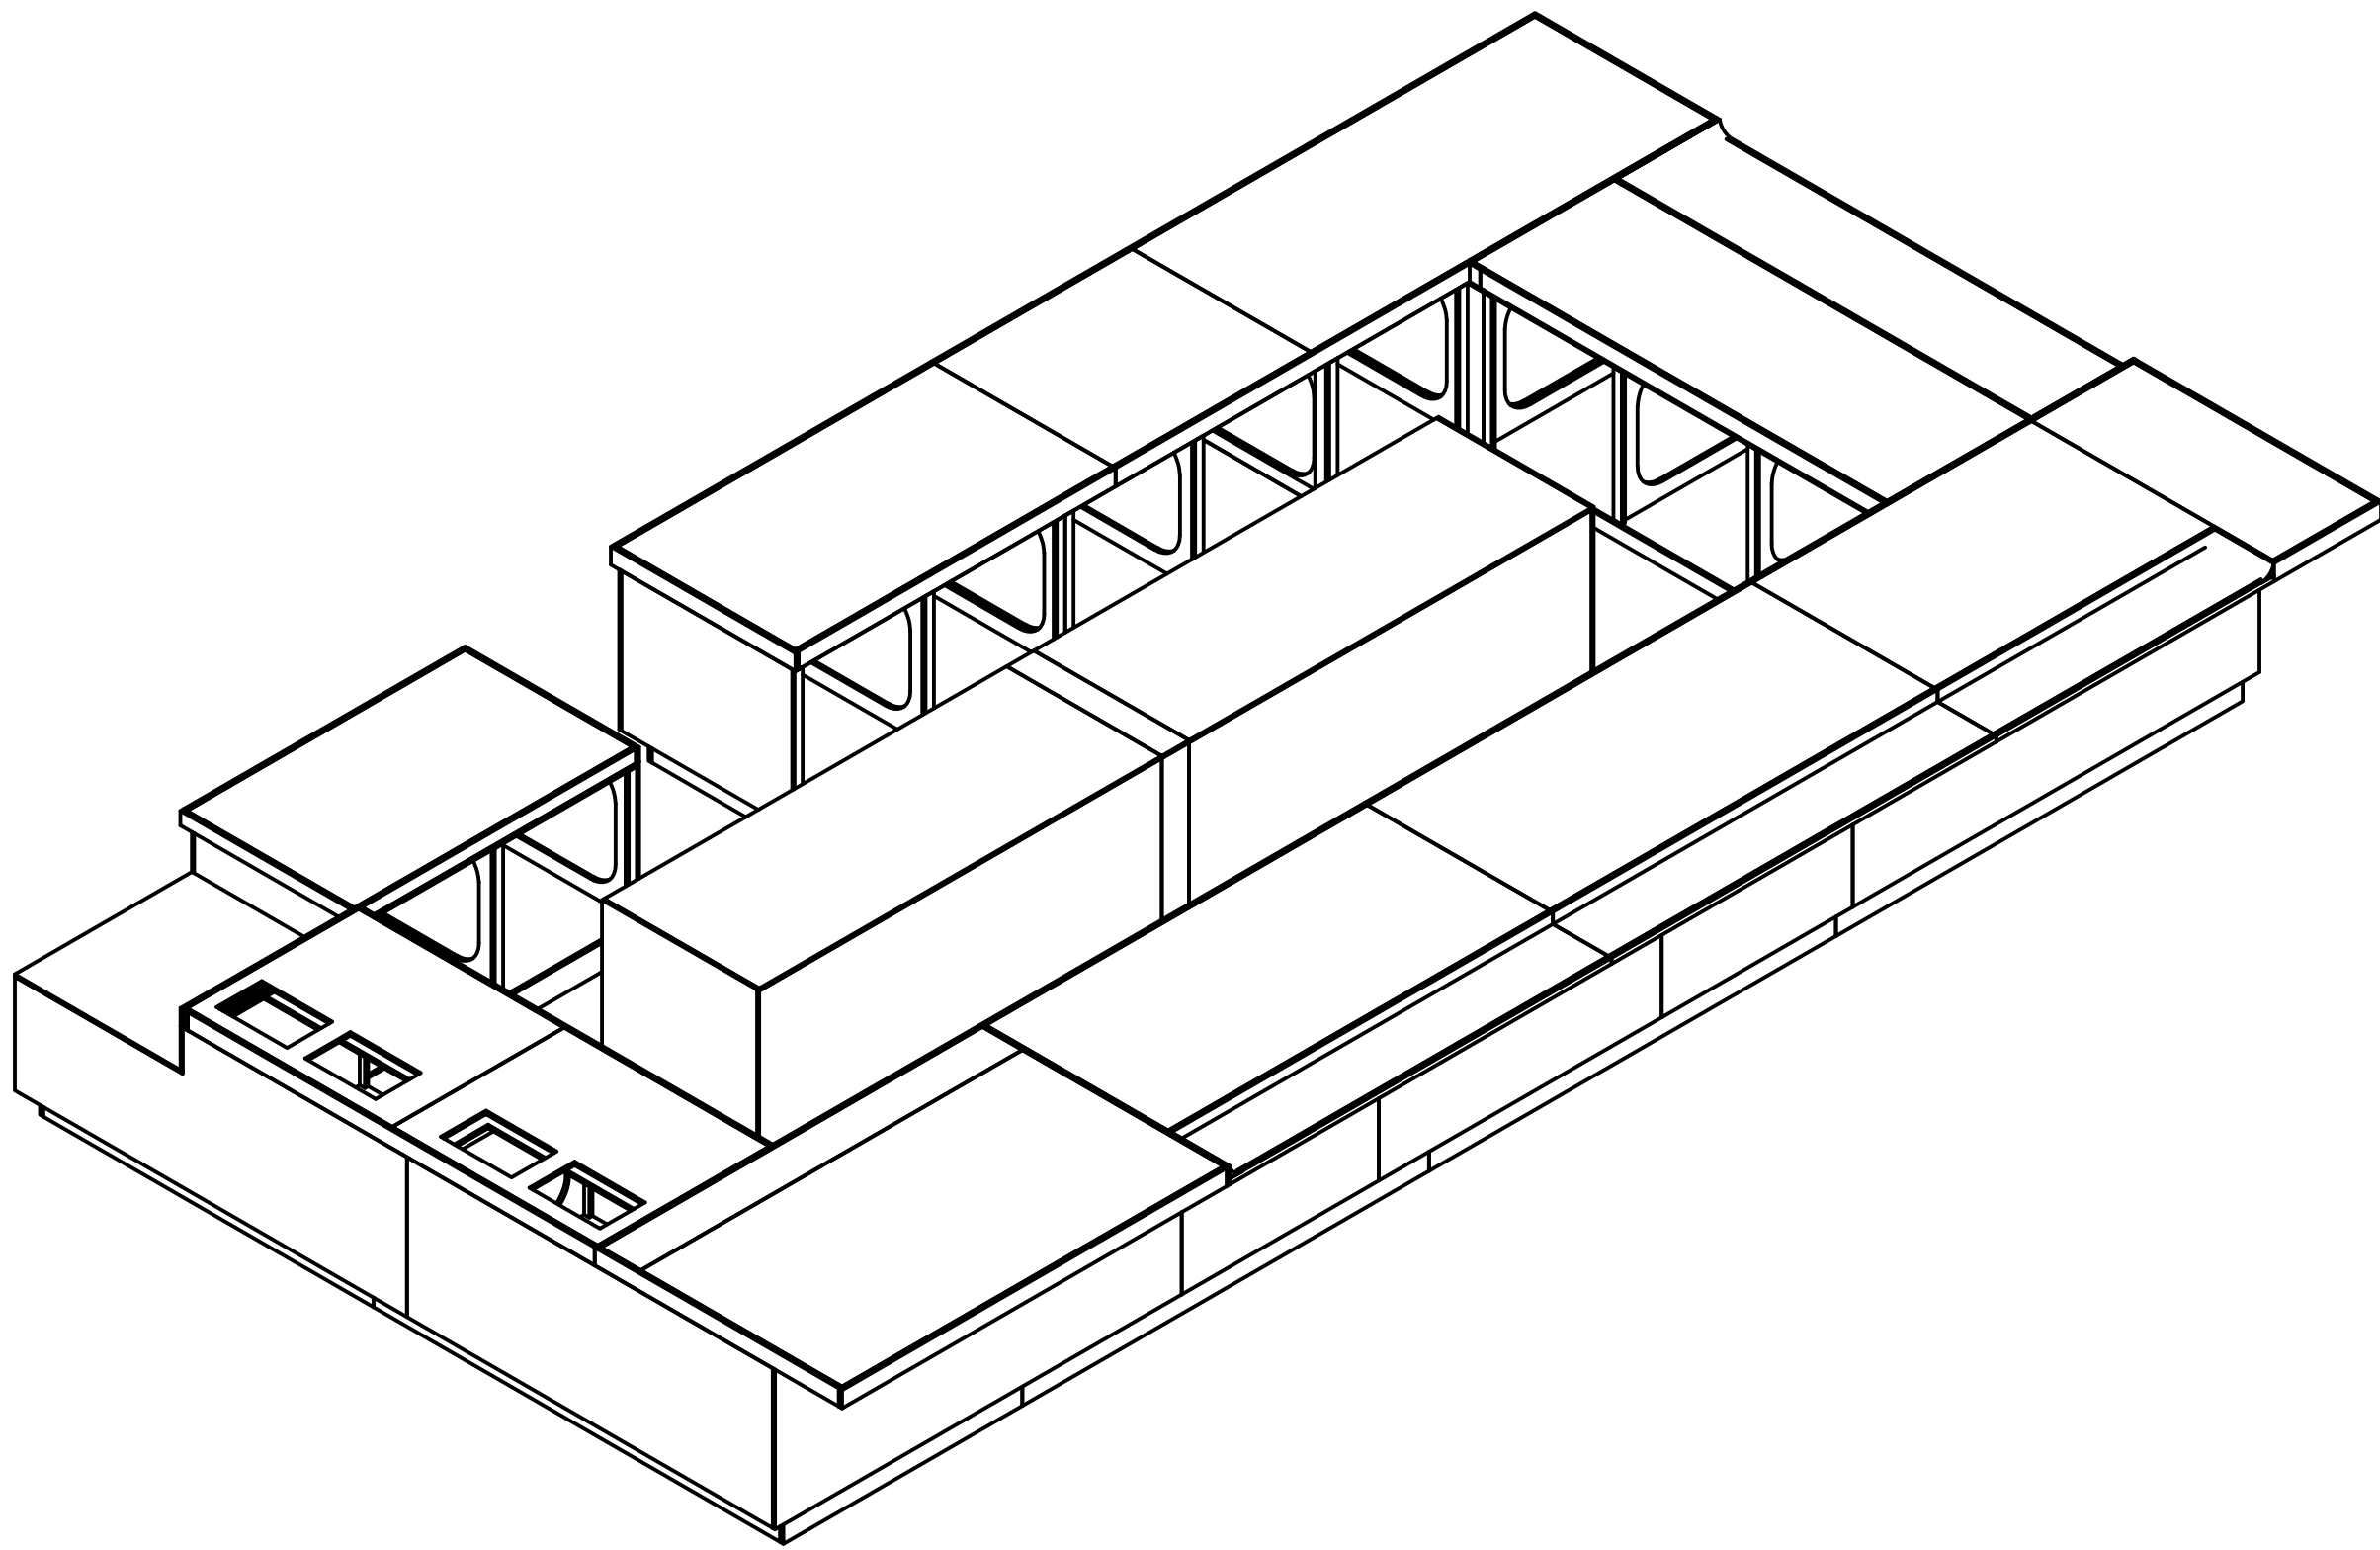
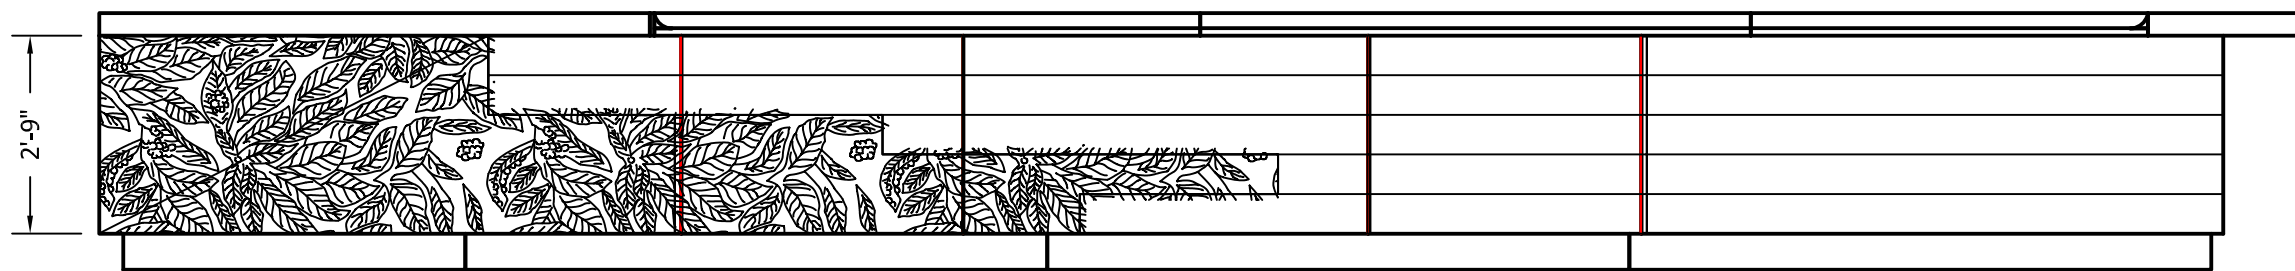


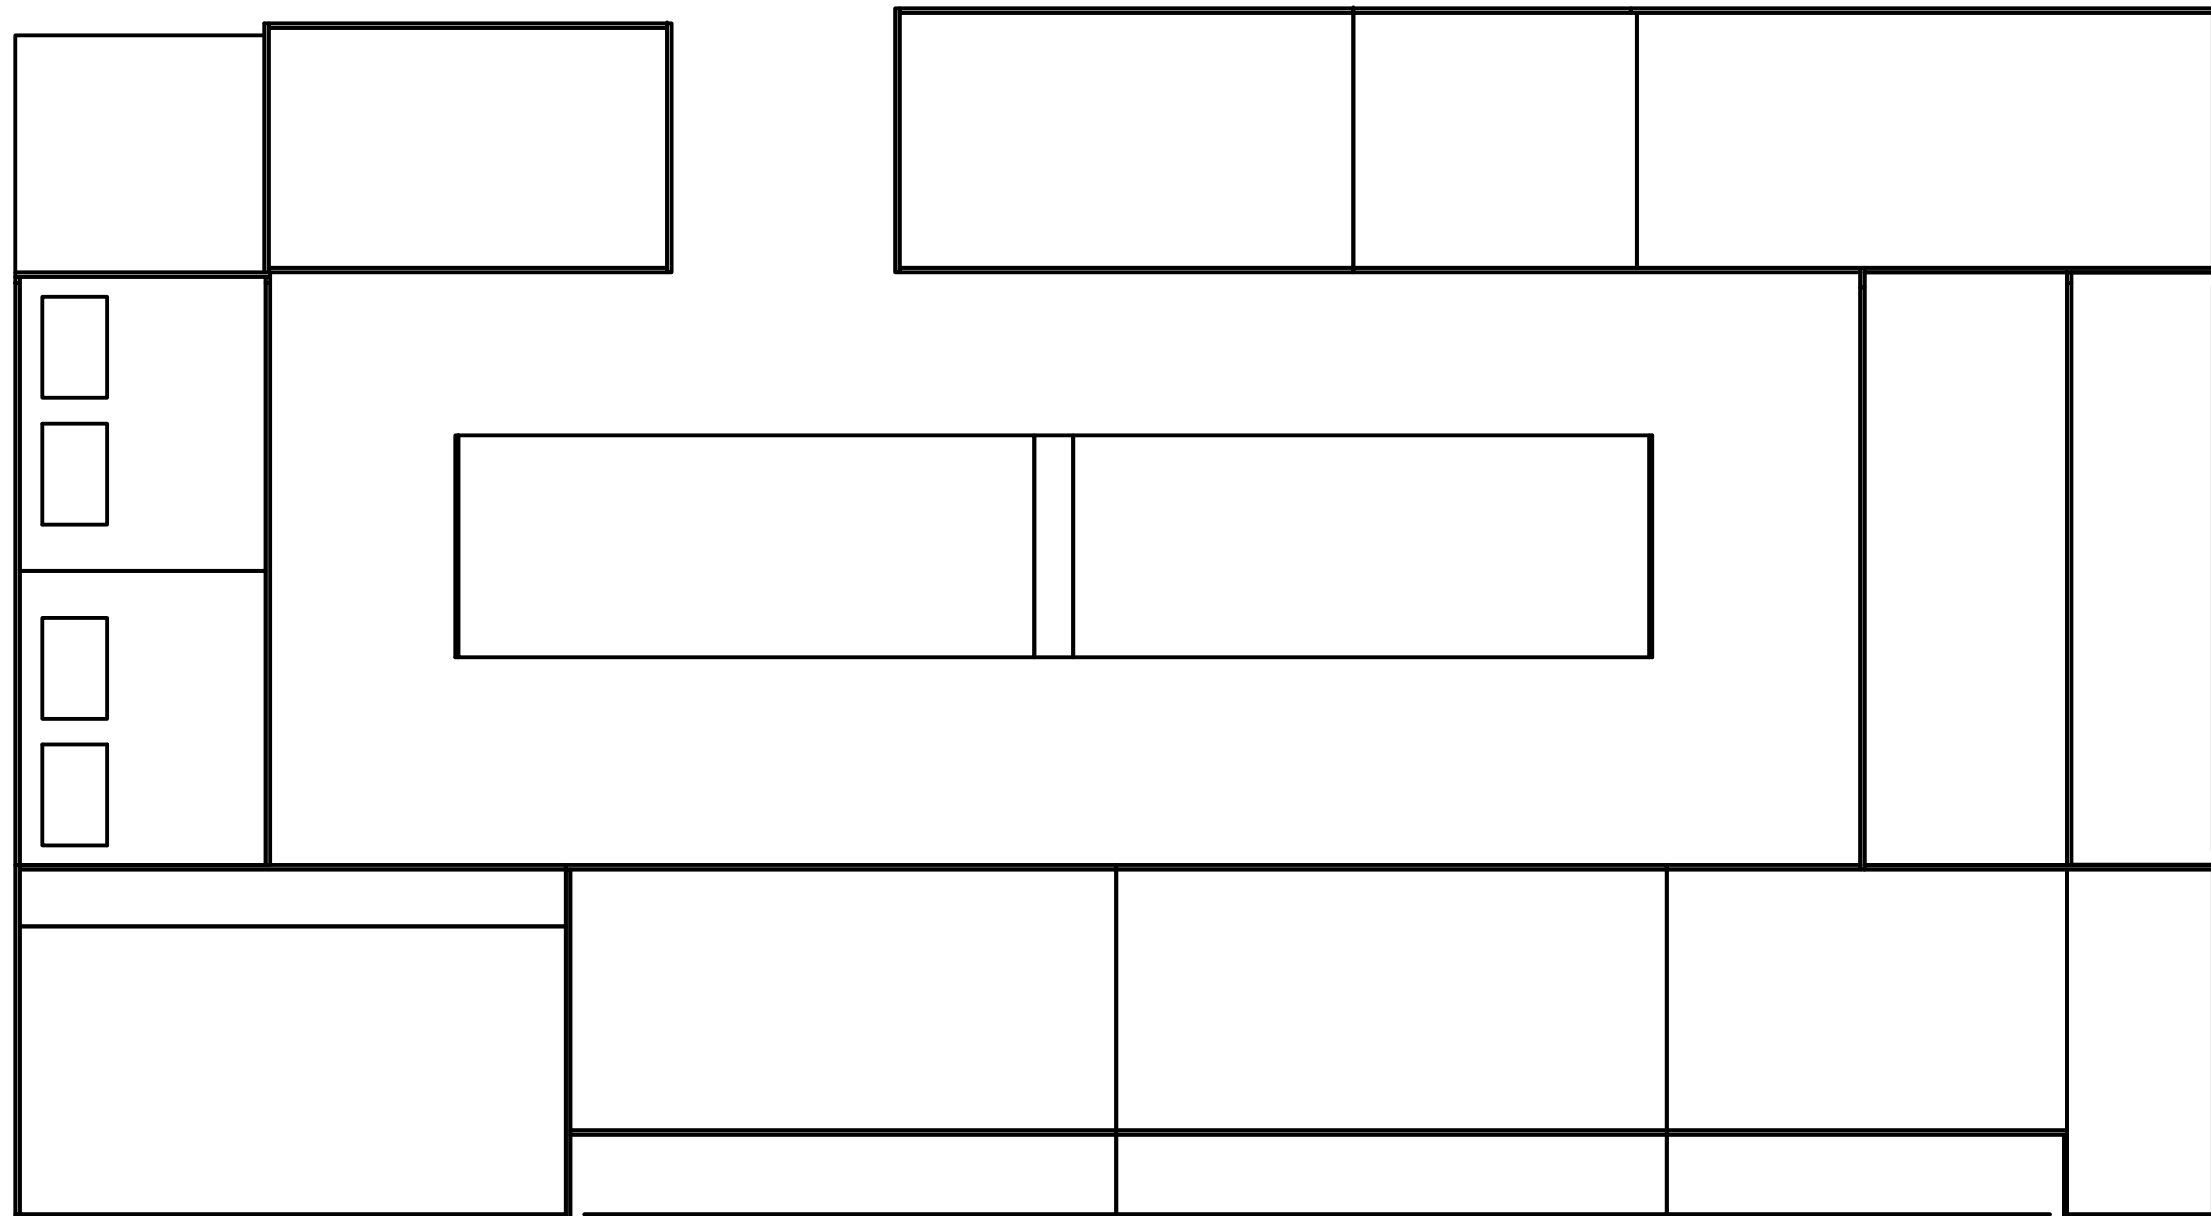

LEFT SIDE

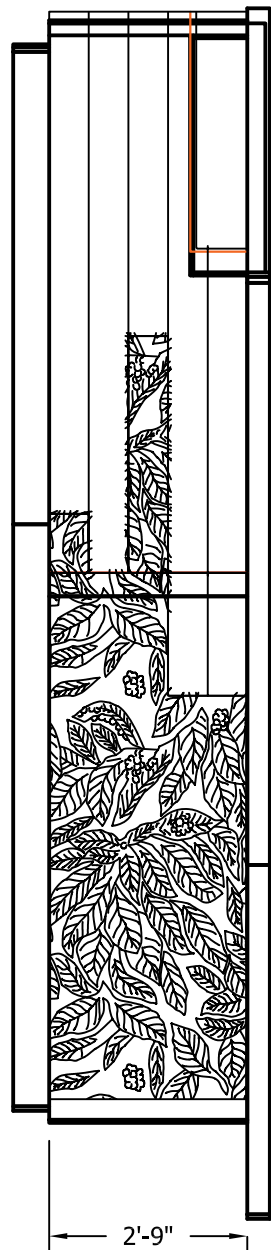


FRONT

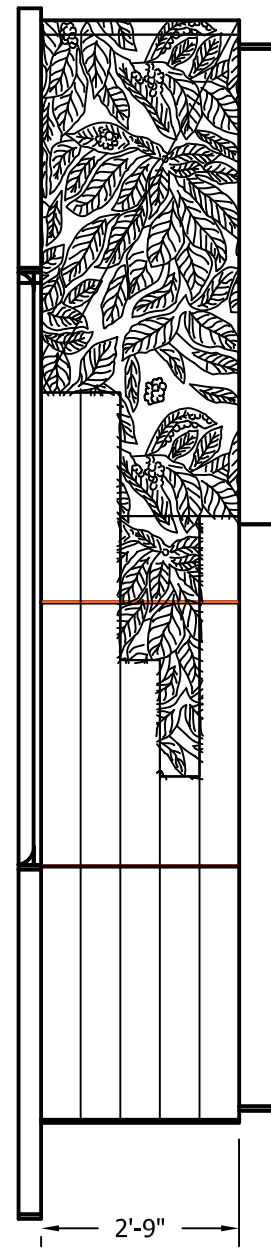


RIGHT SIDE


NOTES:
-SOME COFFEE LEAF PANELS ARE OVERSIZED IN THE VERTICAL DIRECTION, CUT EXACTLY 1" OFF WHERE DIMENSIONED-ALL PANELS SHOULD BY 2'9" TALL TOTAL
-ALL INTERNAL CORNERS NEED TO BE SQUARED OFF ON FLOOR

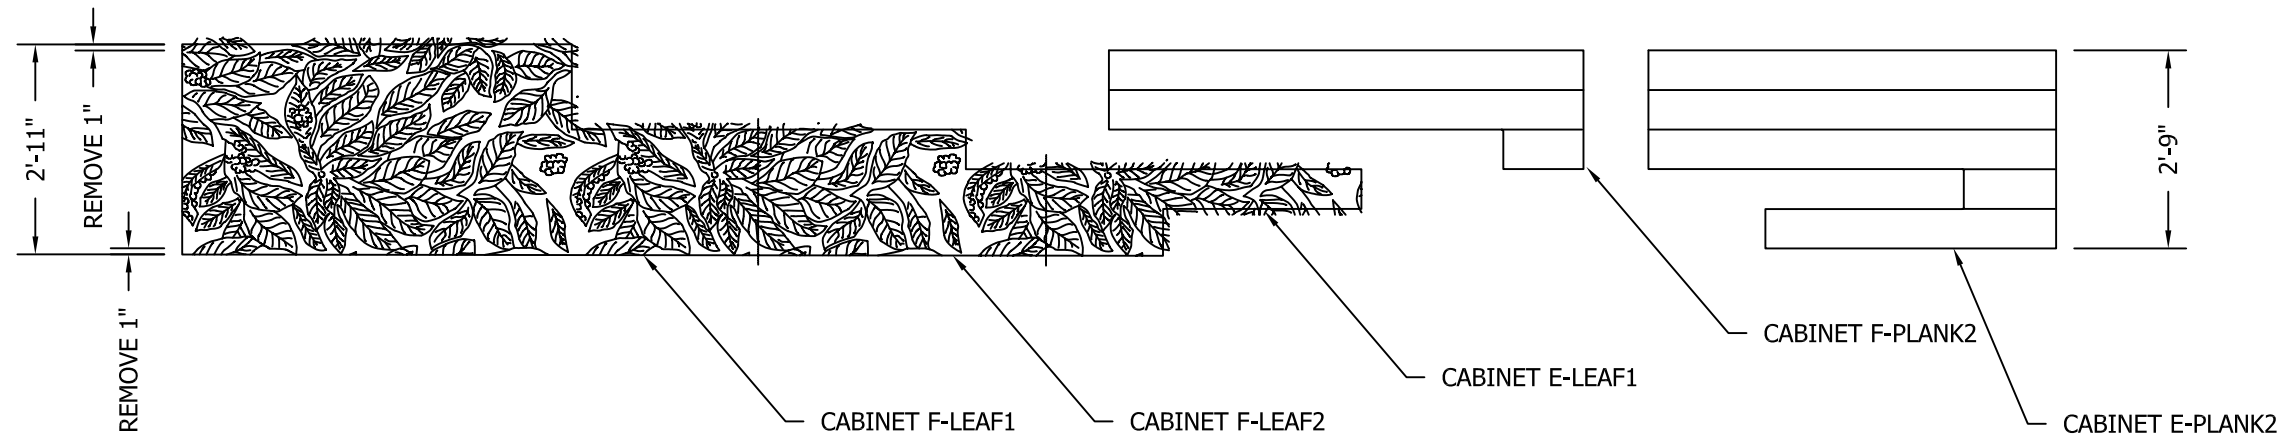

FRONT

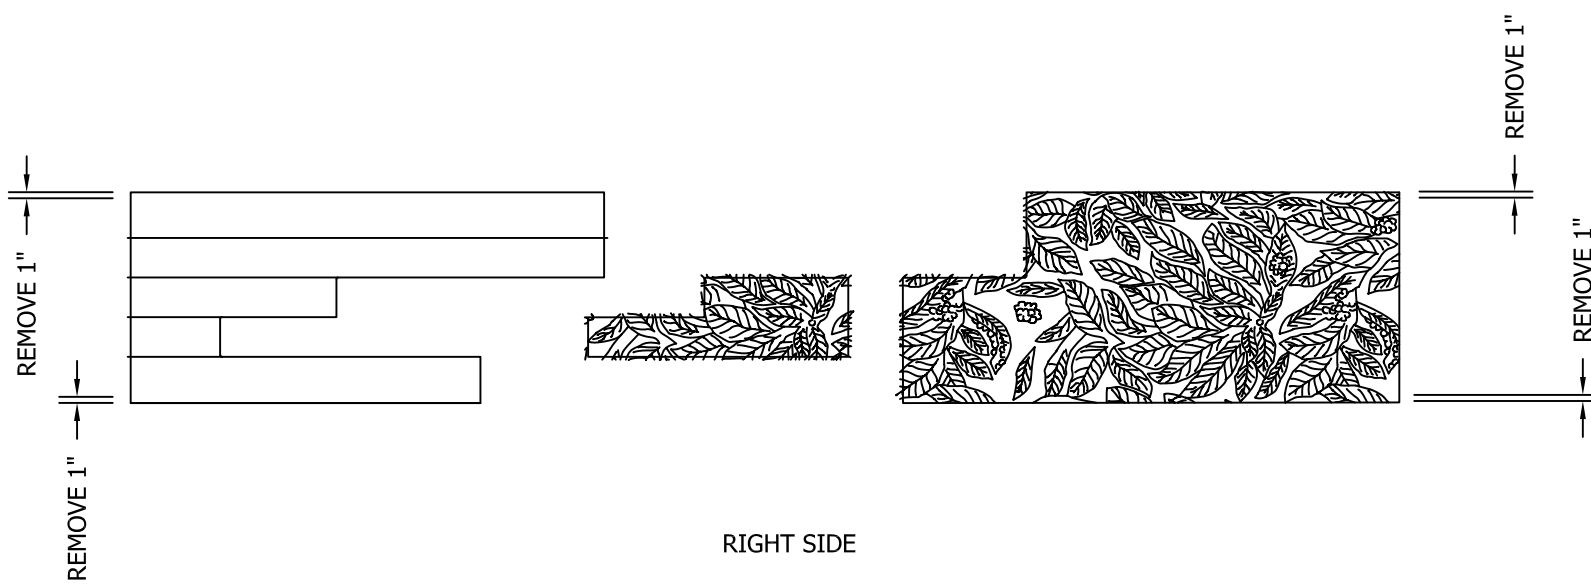

RIGHT SIDE

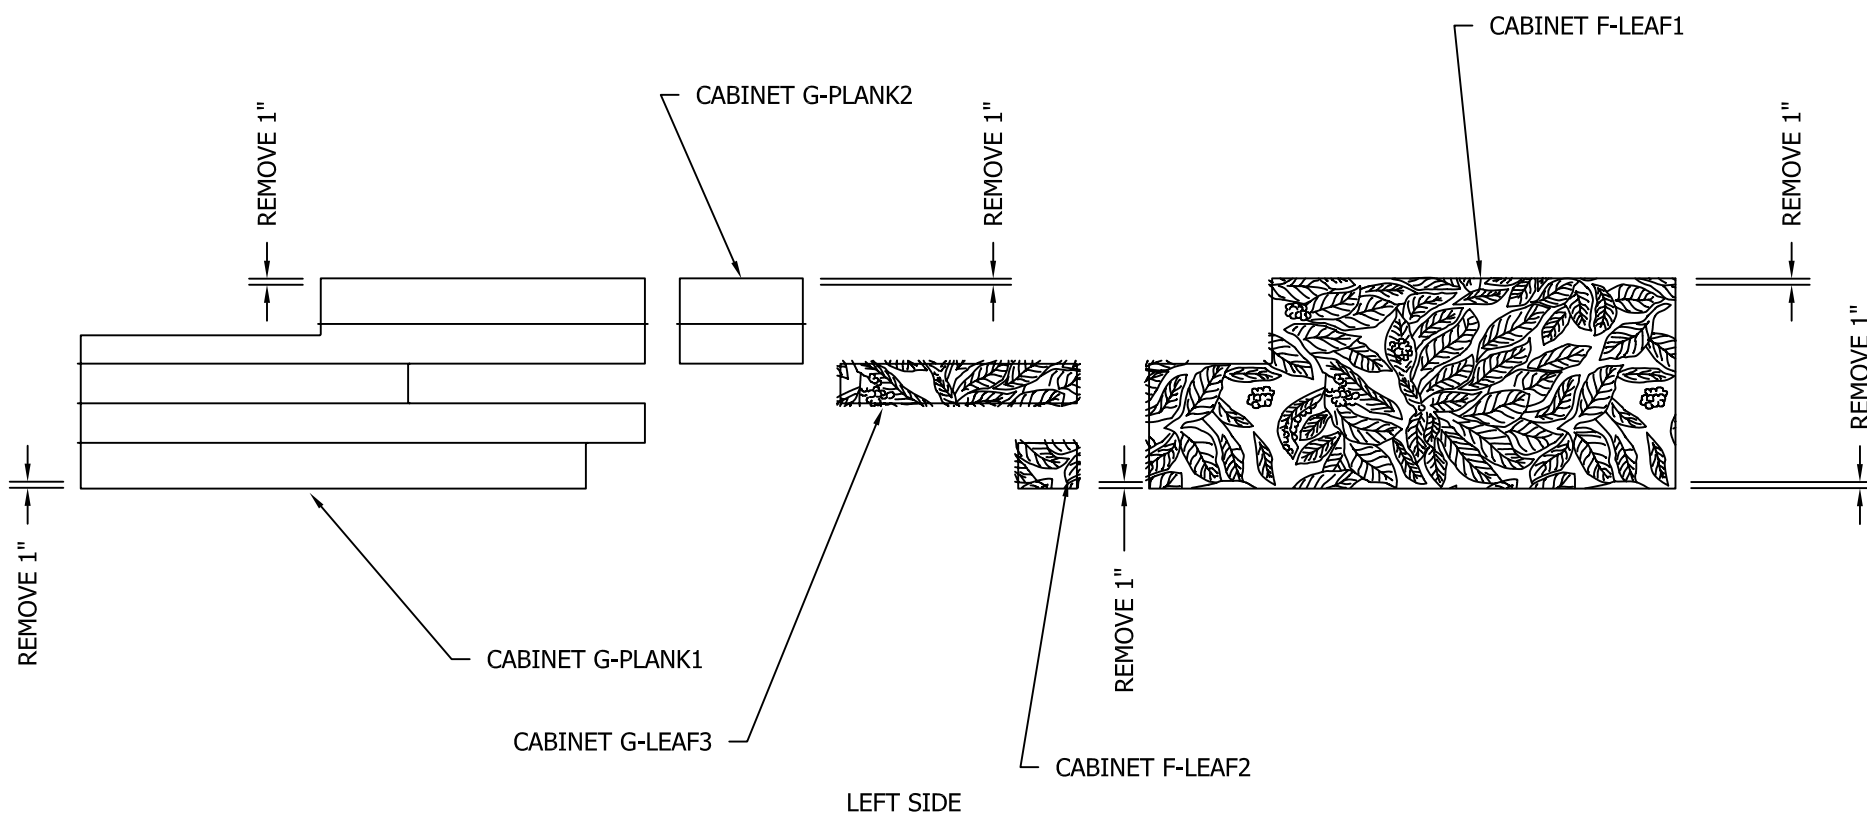

LEFT SIDE

148 EAST 5TH STREET
BAYONNE, NJ 07002
[T] 718.935.9899
www.showfab.com



SHOWMAN
FABRICATORS

THESE DRAWINGS & THE IDEAS
REPRESENTED ARE THE PROPERTY
OF SHOWMAN FABRICATORS INC.
©COPYRIGHT 2019 SFT

CLIENT: CHICAGO SCENIC STUDIO

DESIGN: APPROVED

PROJECT MANAGER: S MORGAN

LEAD CARPENTER:

STARBUCKS BAR UNIT

CABINET DECORATIVE PANELS

PANEL LAYOUT

JOB #: 100351

DATE: 8/13/19

SCALE: 3/8"=1'-0"

DRAWN BY: C NICKEL

CONST. SCHEDULE

ON FLOOR: _____

CONST FINISH: _____

TO PAINT: _____

SHIP DATE: _____

FINISH SCHEDULE

REVISIONS

DESIGNER DRAWING # 0000_000

FILE NAME: 0000_1A.DWG

DRAWING # 1.1