


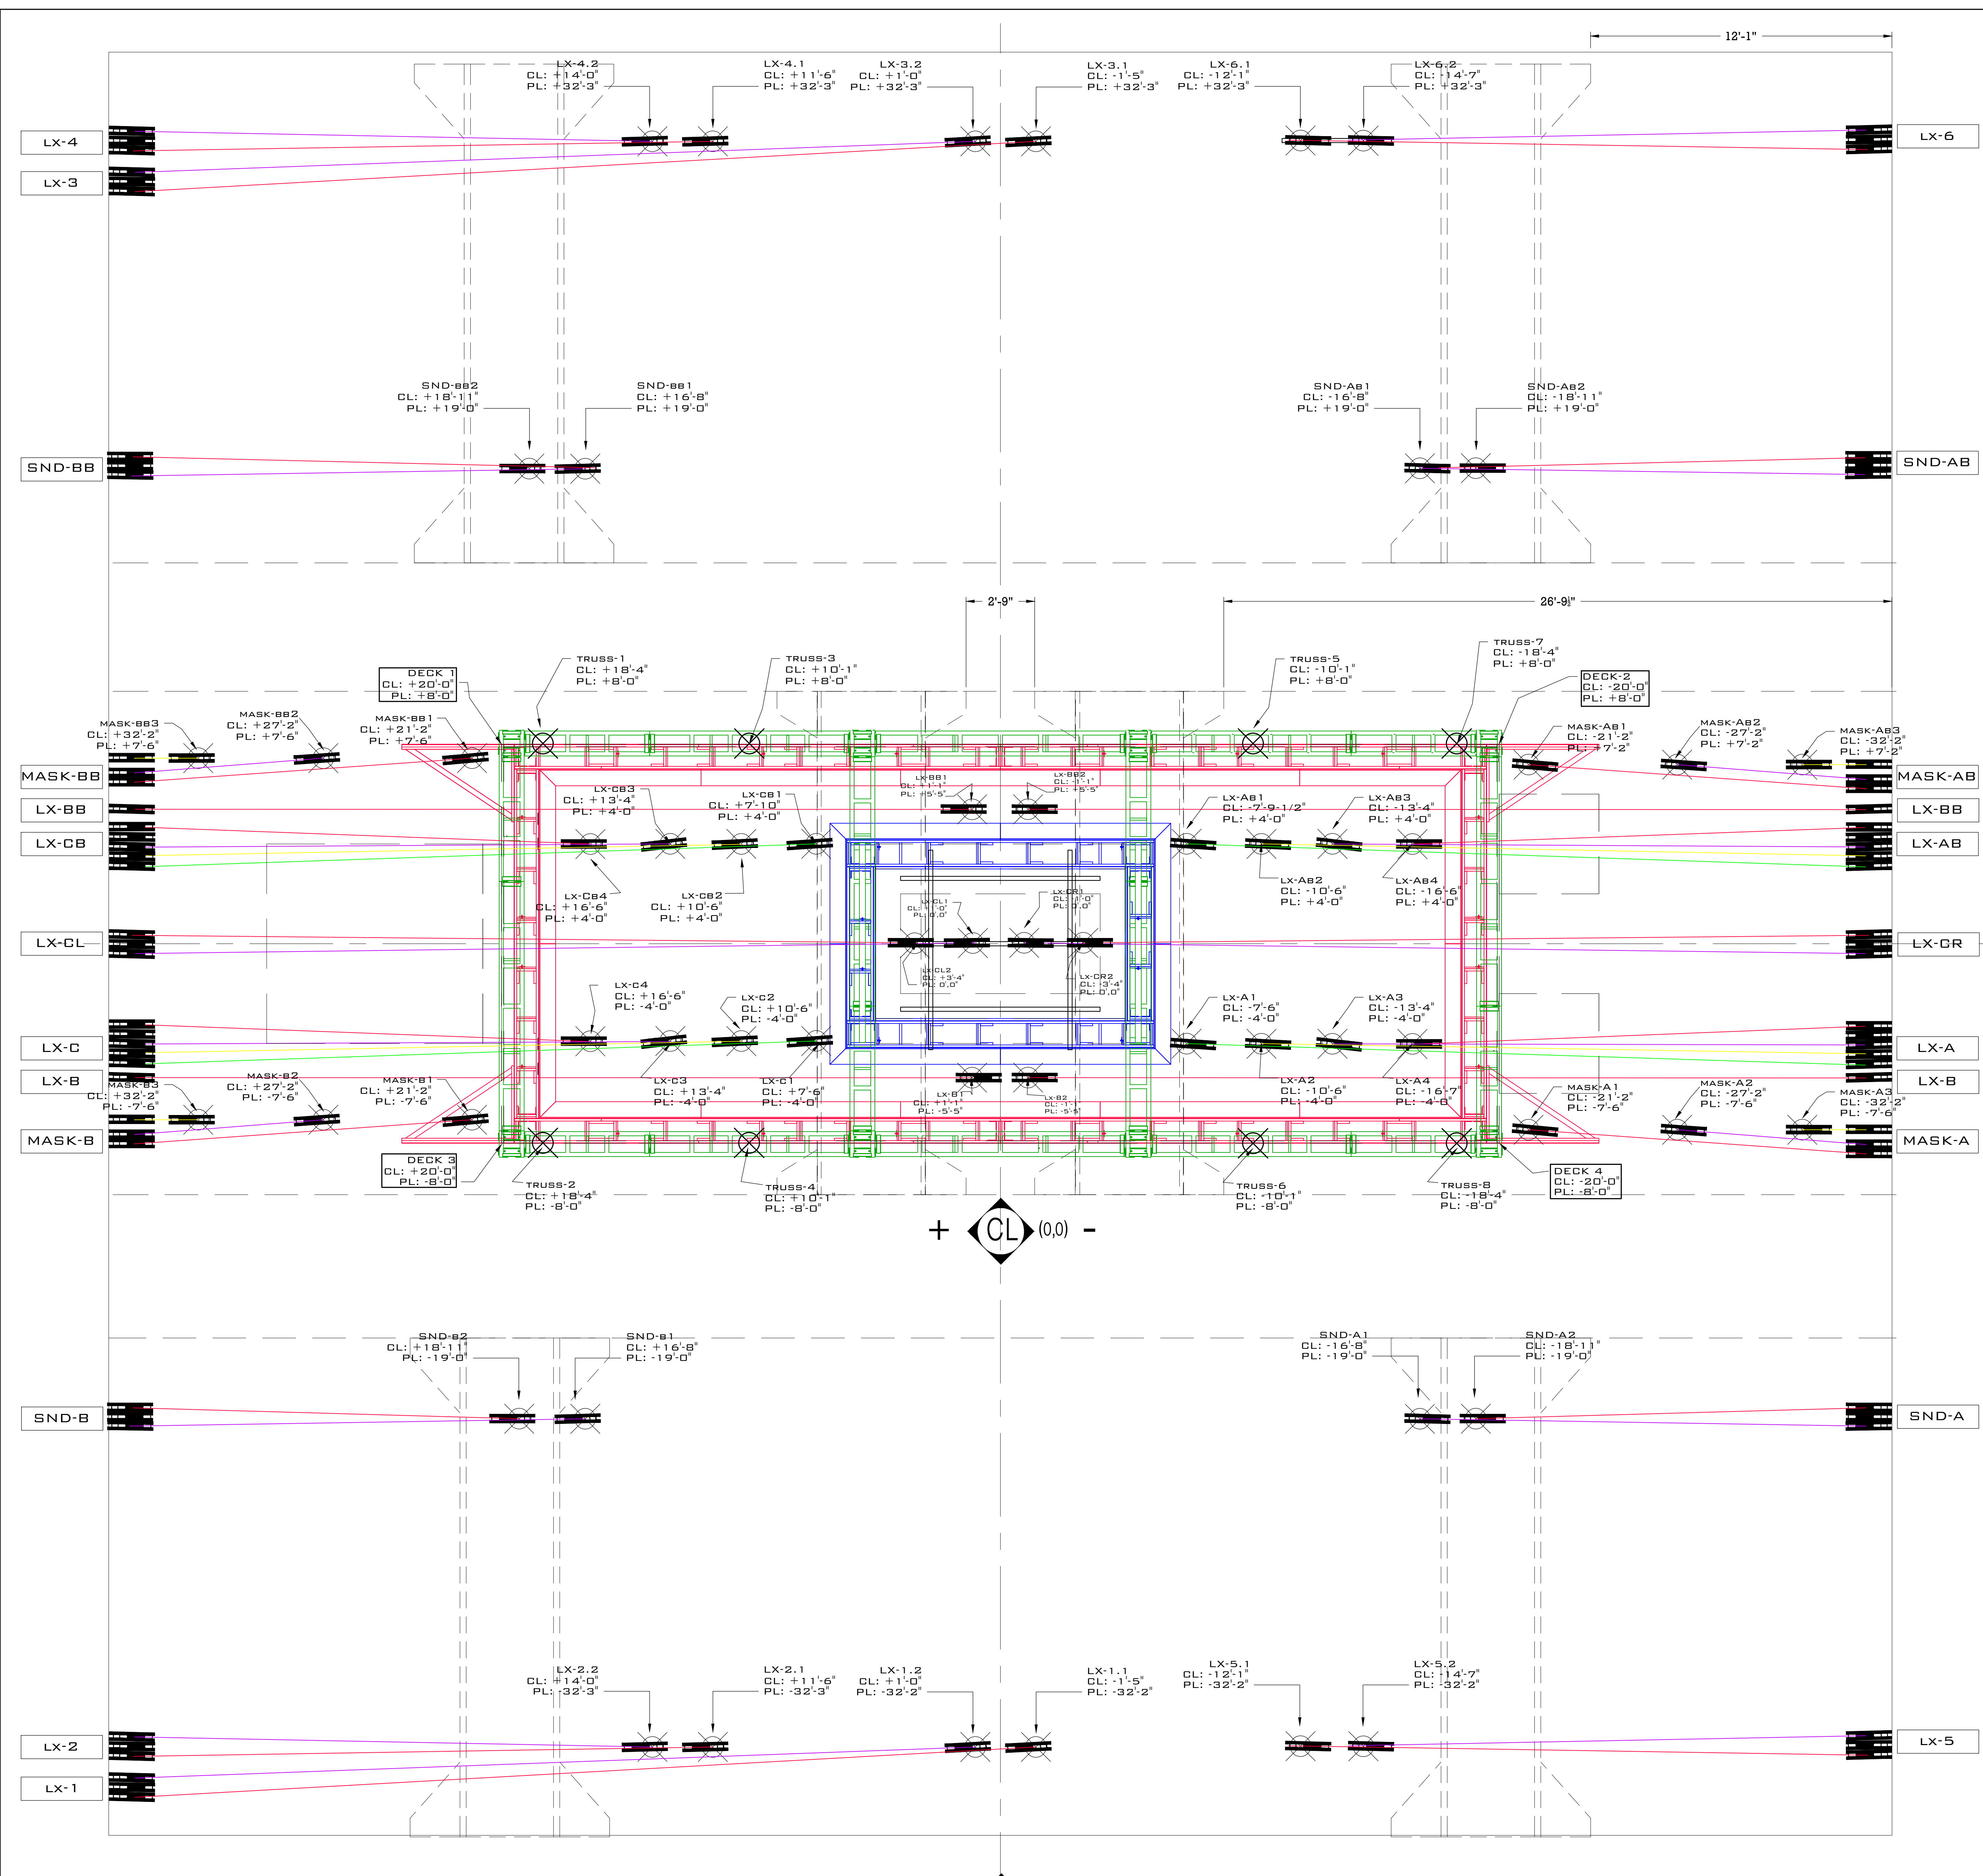

PIPE LENGTHS/WEIGHTS		
LABEL	LENGTH	WEIGHT
LX-A	9'-6-1/2"	328#
LX-AB	9'-6-1/2"	328#
LX-B	3'	30#
LX-BB	3'	30#
LX-C	9'-6-1/2"	328#
LX-CB	9'-6-1/2"	328#
LX-CR/CL	8'	200#
LX-1	4'	120#
LX-2	4'	120#
LX-3	4'	120#
LX-4	4'	120#
LX-5	4'	120#
LX-6	4'	120#
SND-A	3'	40#
SND-AB	3'	40#
SND-B	3'	40#
SND-BB	3'	40#
MASK-A	13'	
MASK-AB	13'	
MASK-B	13'	
MASK-BB	13'	
Subgrid	ALL PIPES ARE 8'	300#

TRIM HEIGHTS	
LABEL	HEIGHTS
LX-A	21'-2"
LX-AB	21'-2"
LX-B	21'-2"
LX-BB	21'-2"
LX-C	21'-2"
LX-CB	21'-2"
LX-CR/CL	28'-10"
LX-1	33'-2"
LX-2	33'-2"
LX-3	33'-2"
LX-4	33'-2"
LX-5	33'-2"
LX-6	33'-2"
SND-A	12'-6"
SND-AB	12'-6"
SND-B	12'-6"
SND-BB	12'-6"
MASK-A	18'-4"
MASK-AB	18'-4"
MASK-B	18'-4"
MASK-BB	18'-4"
TRUSS	24'-4"
CEILING	17'-4"
ATRIUM	16'-4"

- NOTES:
- CEILING = 12.4 LB/FT
 - ATRIUM = 15.3 LB/FT
 - TRUSS = 9.4 LB/FT
 - LX CL/R IS FLOWN OUT AND THEN SECURED TO THE ROLLCAT
 - TECHNICAL ONLY WORRIES ABOUT THE FLOWN PIPE IN THE SUBGRID
 - TRIM HEIGHTS ARE MEASURED FROM THE STAGE FLOOR
 - SQUARE POINTS ARE CEILING POINTS.
 - NODES WITHOUT SHEAVES CONNECTED TO THEM ARE TRUSS POINTS

TITUS ANDRONICUS

ABBOTT KAPLAN THEATRE

PURCHASE COLLEGE

OVERALL RIGGING PLOT

DRAWING SCALE: 3/8"=1'-0"

PAPER SIZE: 30" x 42"

PUBLISHED: 3/28/24

REVISION: 0

DESIGNER: SEAN LILLIS

TECHNICAL DIRECTOR: CARLY GENOVESI

DRAWN BY: JULIA LITTLE

DRAWING NUMBER:

01