


EQUIPMENT SHOWN WITH THIS BACKGROUND HATCH PATTERN IS PROVIDED PER BASE INFRASTRUCTURE CONTRACT (NOT INCLUDED IN GROUP III AV SYSTEMS OR EXTENDED AV INFRASTRUCTURE CONTRACT).

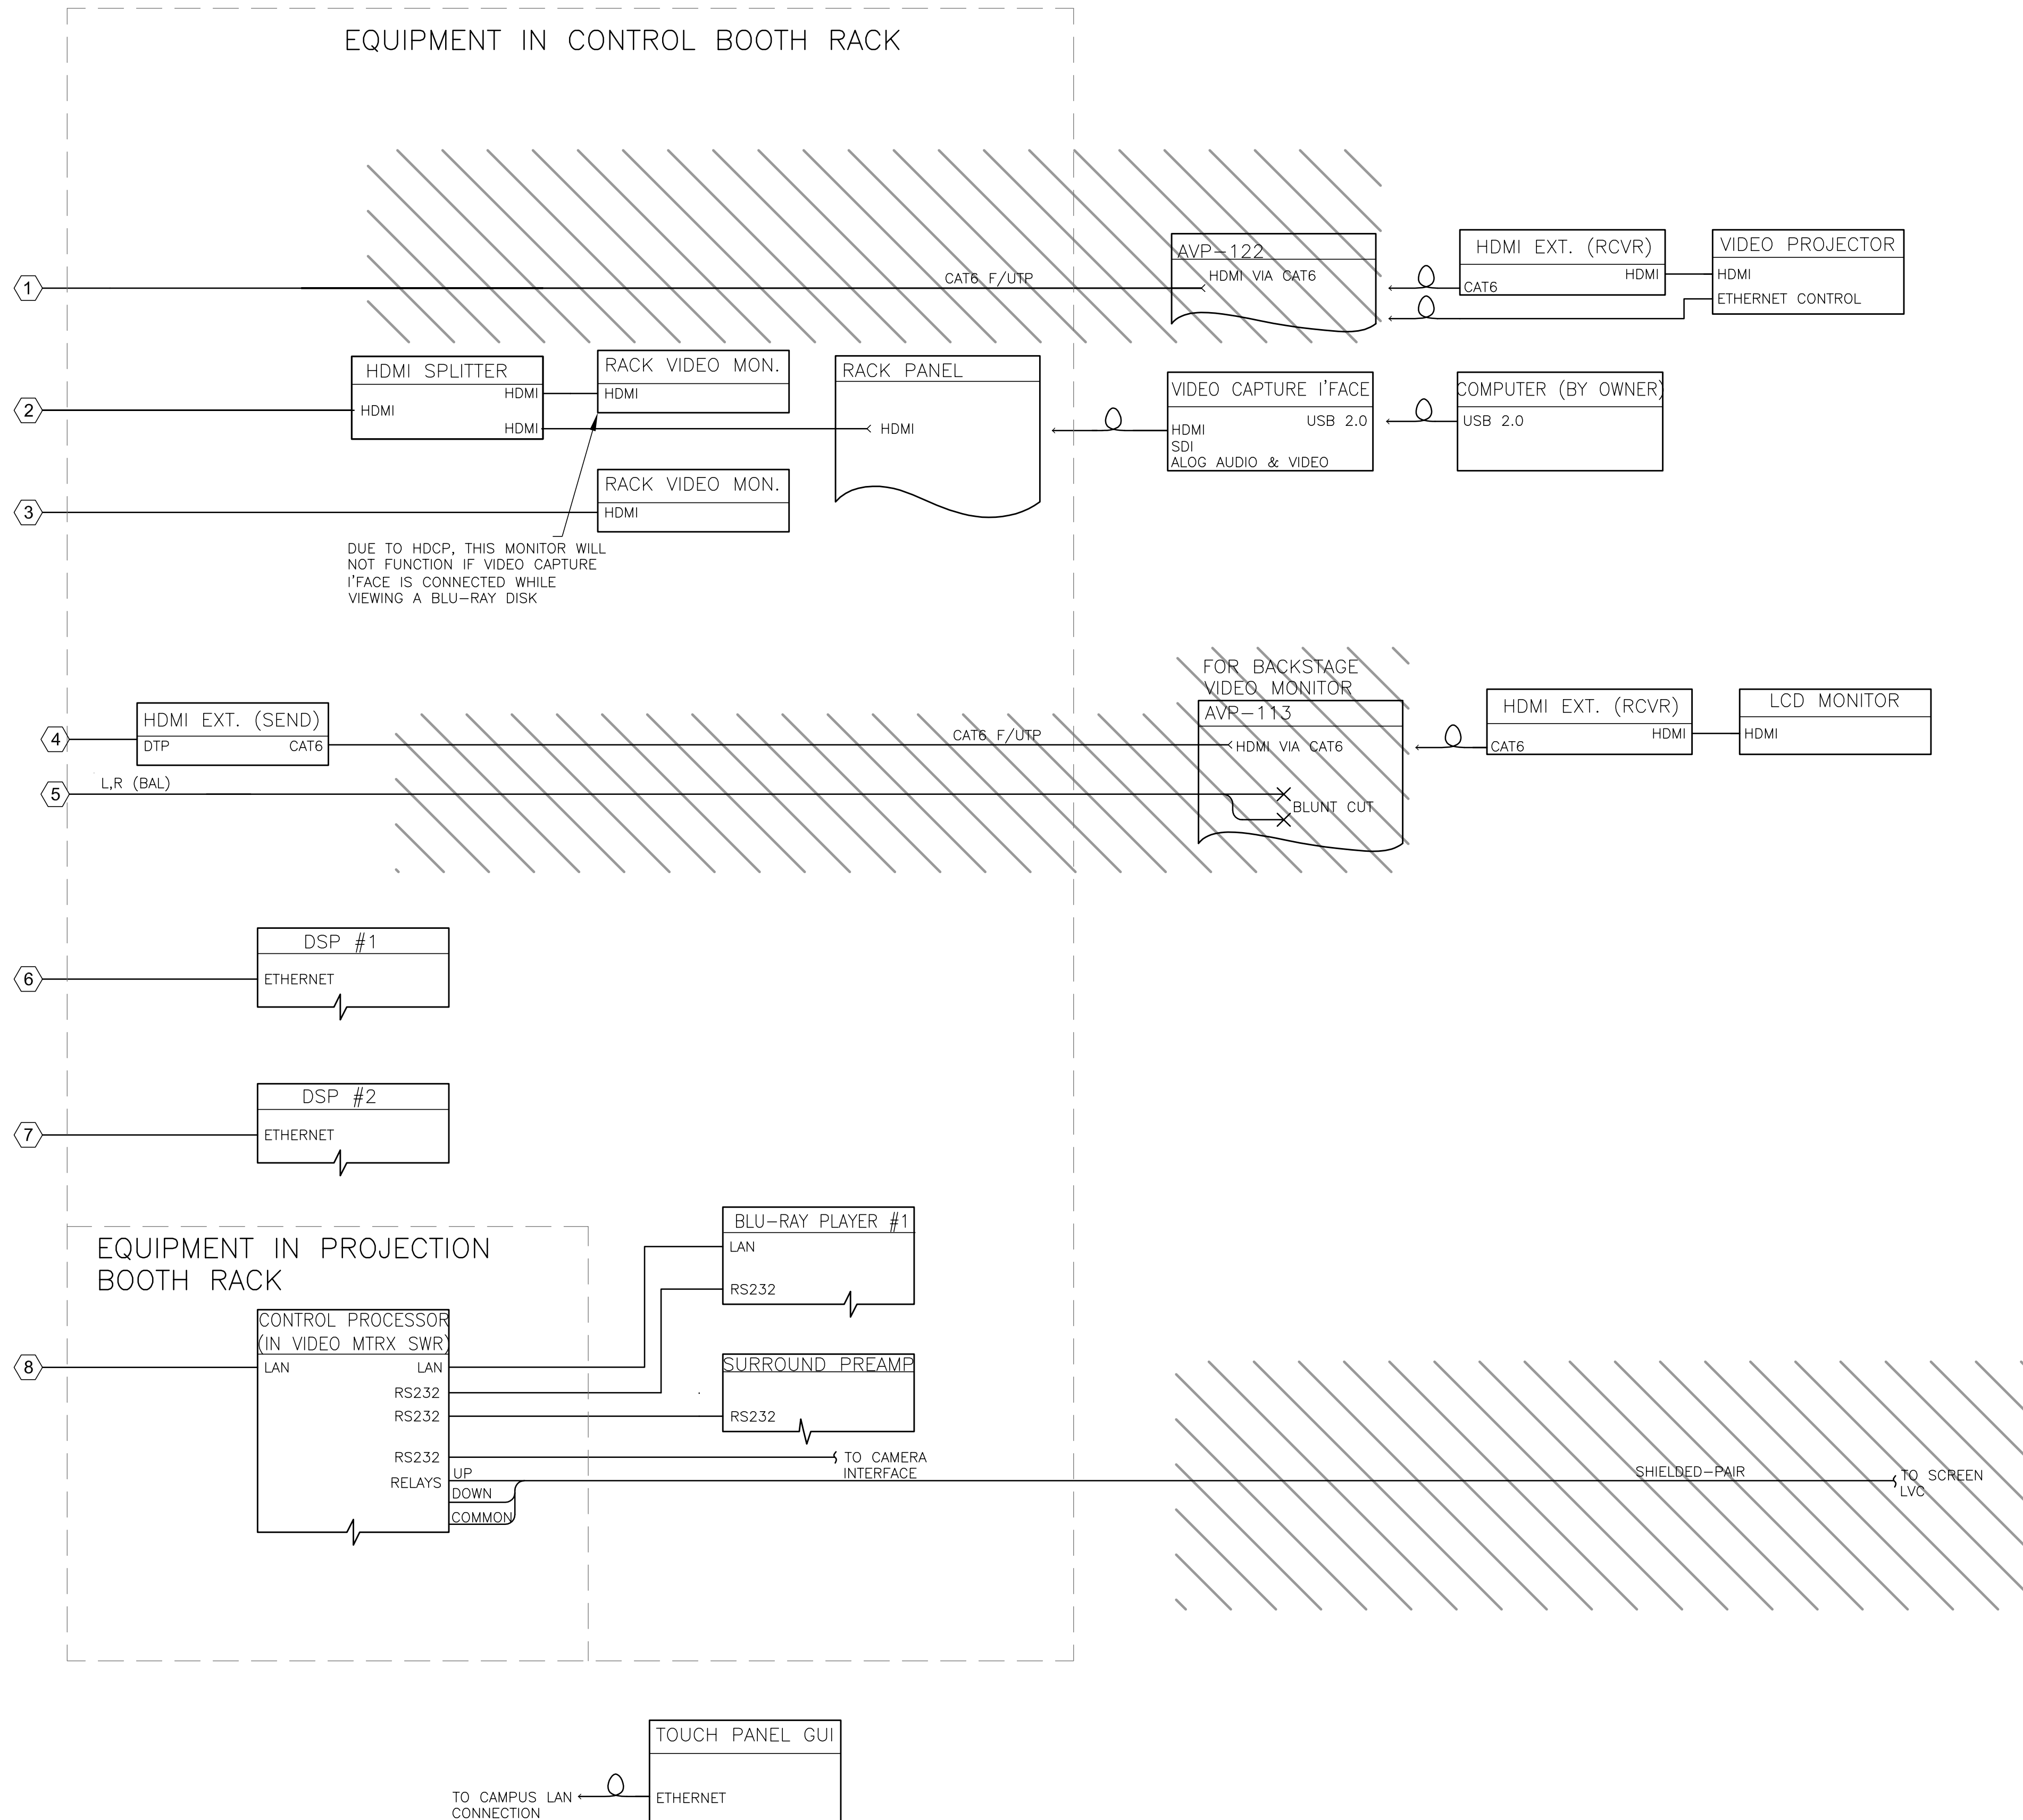


CONTINUED ON DWG. AV204

GROUP III 9/22/2014 AV ELECTRONICS SYSTEMS ISSUED FOR BID

BUL. #56 11/22/2013 BULLETIN #56 (WITH RESPECT TO AV, EA AND EAP DRAWINGS, INCLUDES "DELTA 1" CHANGES)

11/1/2013 AV SYSTEM CHANGES PER SUNY PURCHASE REQUIREMENTS AND DESIGN DEVELOPMENT; THIS SHEET INITIALLY ISSUED, FORMERLY SHOWN ON AV204

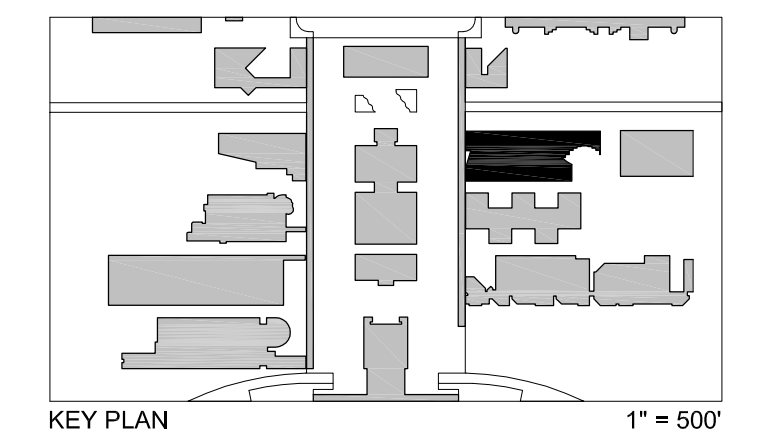

KEY PLAN 1" = 500'

BID DOCUMENTS
THEATER VIDEO AND DATA SYSTEMS

AV205

Scale: NOT TO SCALE

3 OCTOBER 2011
SUCF Project No. 29401 Humanities Building Renovation SUNY Purchase College
735 Anderson Hill Road, Purchase, New York 10577

Kliment Halsband Architects
322 Eighth Avenue, New York, NY 10001

Robert Silman Associates, PC
88 University Place, New York, NY 10003

Lakhani & Jordan Engineers
315 Madison Avenue Suite 1001, New York, NY 10017

CHA
111 Winners Circle, Albany, NY 12205

Mathews Nielsen Landscape Architects, PC
120 Broadway Suite 1040, New York, NY 10271

Tilloston Design Associates
40 Worth Street Suite 1580, New York, NY 10013

Sustainable Performance Consulting, INC
Webster Woods 808 807 Ridge Road, Webster, NY 14590

TM Technology Partners, Inc.
250 West 39th Street 3rd FL, New York, NY, 10018

Kirkegaard Associates
801 West Adams Street, Chicago, IL, 60607

Adelaide Environmental Health Associates, Inc.
1511 Route 22 Suite 1224 Brewster, NY, 10509

Argus Architecture & Preservation, P.C.
297 River Street Suite 303, Troy, NY 12180

REFER TO AV PANEL ELEVATIONS FOR AVP CIRCUIT NUMBERS

