


EQUIPMENT SHOWN WITH THIS BACKGROUND HATCH PATTERN IS PROVIDED PER BASE INFRASTRUCTURE CONTRACT (NOT INCLUDED IN GROUP III AV SYSTEMS OR EXTENDED AV INFRASTRUCTURE CONTRACT).

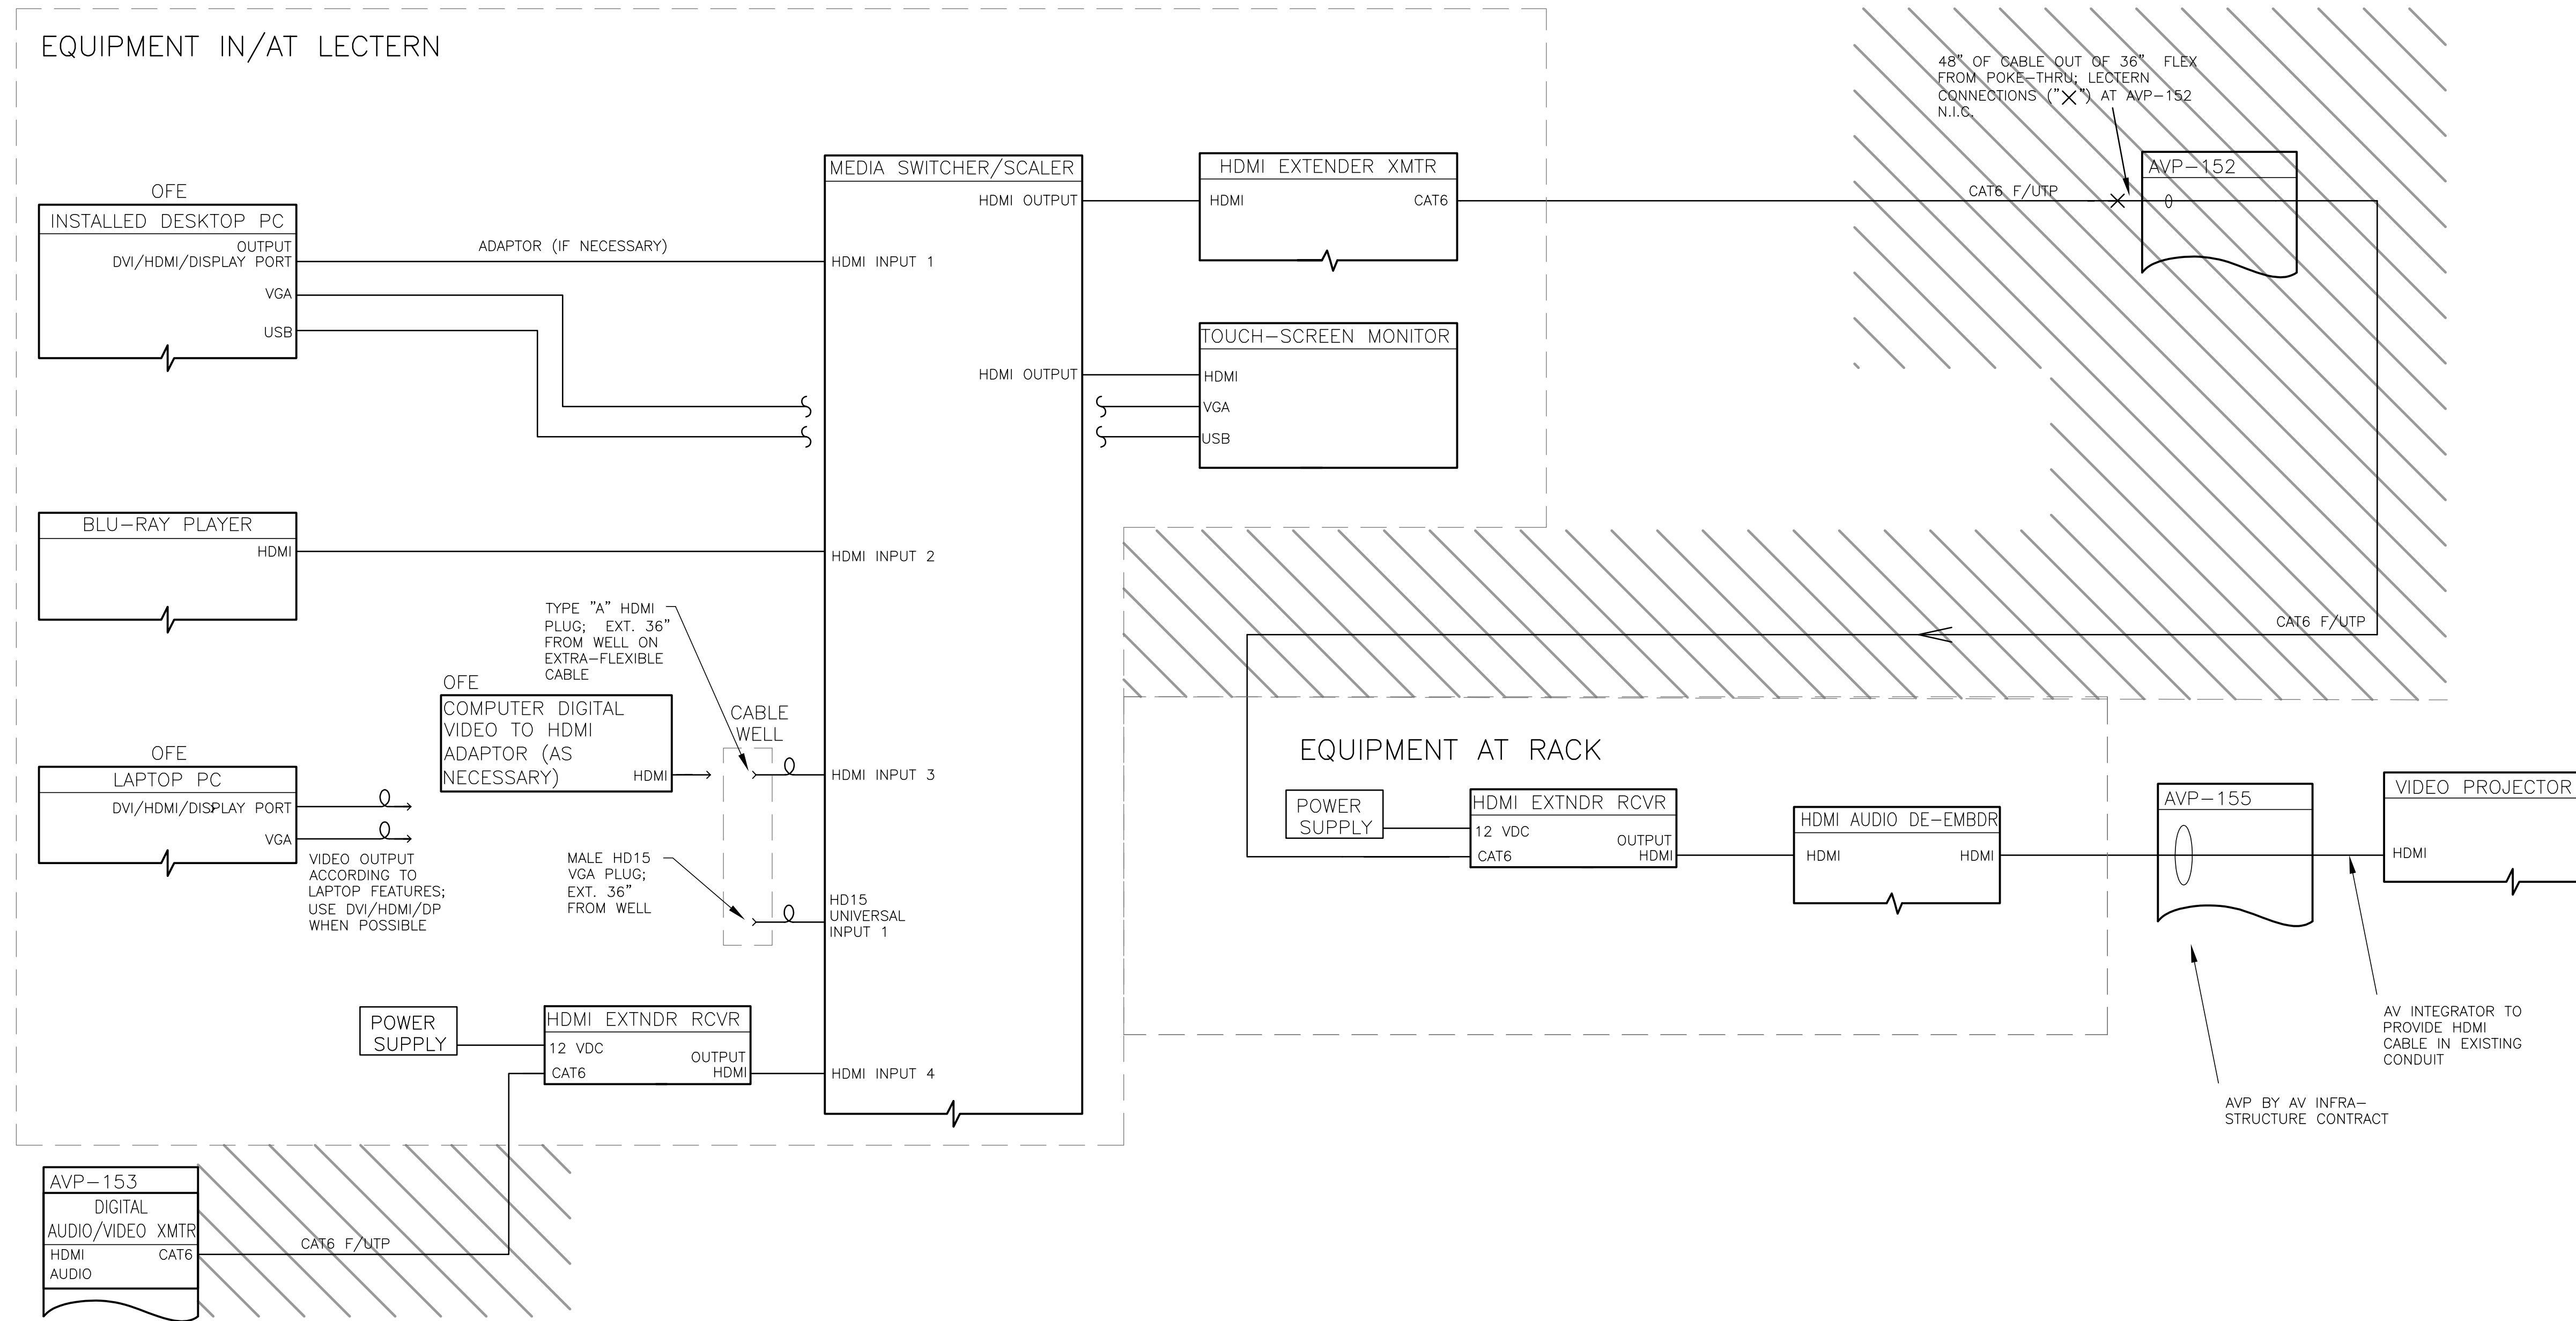


GROUP III 9/22/2014 AV ELECTRONICS SYSTEMS ISSUED FOR BID

6/27/2014 AV MISC. CHANGES

BUL. #56 11/22/2013 BULLETIN #56 (WITH RESPECT TO AV, EA AND EAP DRAWINGS, INCLUDES "DELTA 1" CHANGES)

11/1/2013 AV SYSTEM CHANGES PER SUNY PURCHASE REQUIREMENTS AND DESIGN DEVELOPMENT

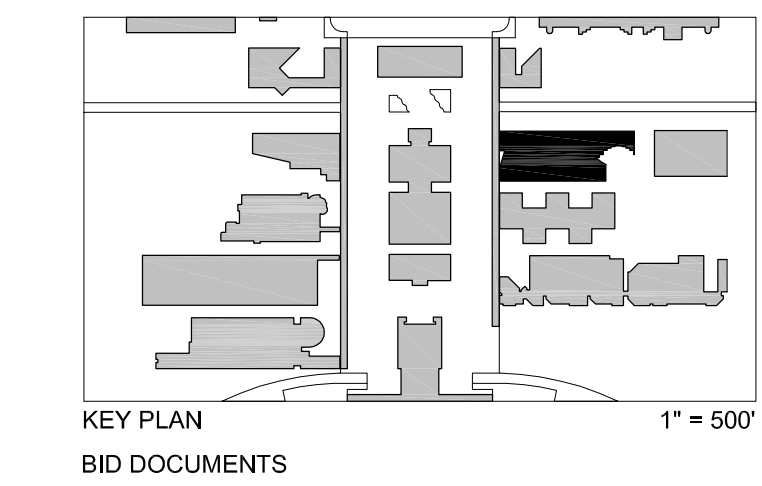

AV212 LECTURE HALL VIDEO SYSTEM

Scale: NOT TO SCALE

3 OCTOBER 2011
SUCF Project No. 29401
Humanities Building Renovation
SUNY Purchase College
 735 Anderson Hill Road, Purchase, New York 10577

- Kliment Halsband Architects**
322 Eighth Avenue, New York, NY 10001
- Robert Silman Associates, PC**
88 University Place, New York, NY 10003
- Lakhani & Jordan Engineers**
315 Madison Avenue Suite 1001, New York, NY 10017
- CHA**
111 Winners Circle, Albany, NY 12205
- Mathews Nielsen Landscape Architects, PC**
120 Broadway Suite 1040, New York, NY 10271
- Tilloston Design Associates**
40 Worth Street Suite 1680, New York, NY 10013
- Sustainable Performance Consulting, INC**
Webster Woods 8008 807 Ridge Road, Webster, NY 14590
- TM Technology Partners, Inc.**
250 West 39th Street 9th FL, New York, NY, 10018
- Kirkegaard Associates**
801 West Adams Street, Chicago, IL, 60607
- Adelaide Environmental Health Associates, Inc.**
1511 Route 22 Suite 1224 Brewster, NY, 10509
- Argus Architecture & Preservation, P.C.**
297 River Street Suite 303, Troy, NY 12180