



EQUIPMENT SHOWN WITH THIS BACKGROUND HATCH PATTERN IS PROVIDED PER BASE INFRASTRUCTURE CONTRACT (NOT INCLUDED IN GROUP III AV SYSTEMS OR EXTENDED AV INFRASTRUCTURE CONTRACT).

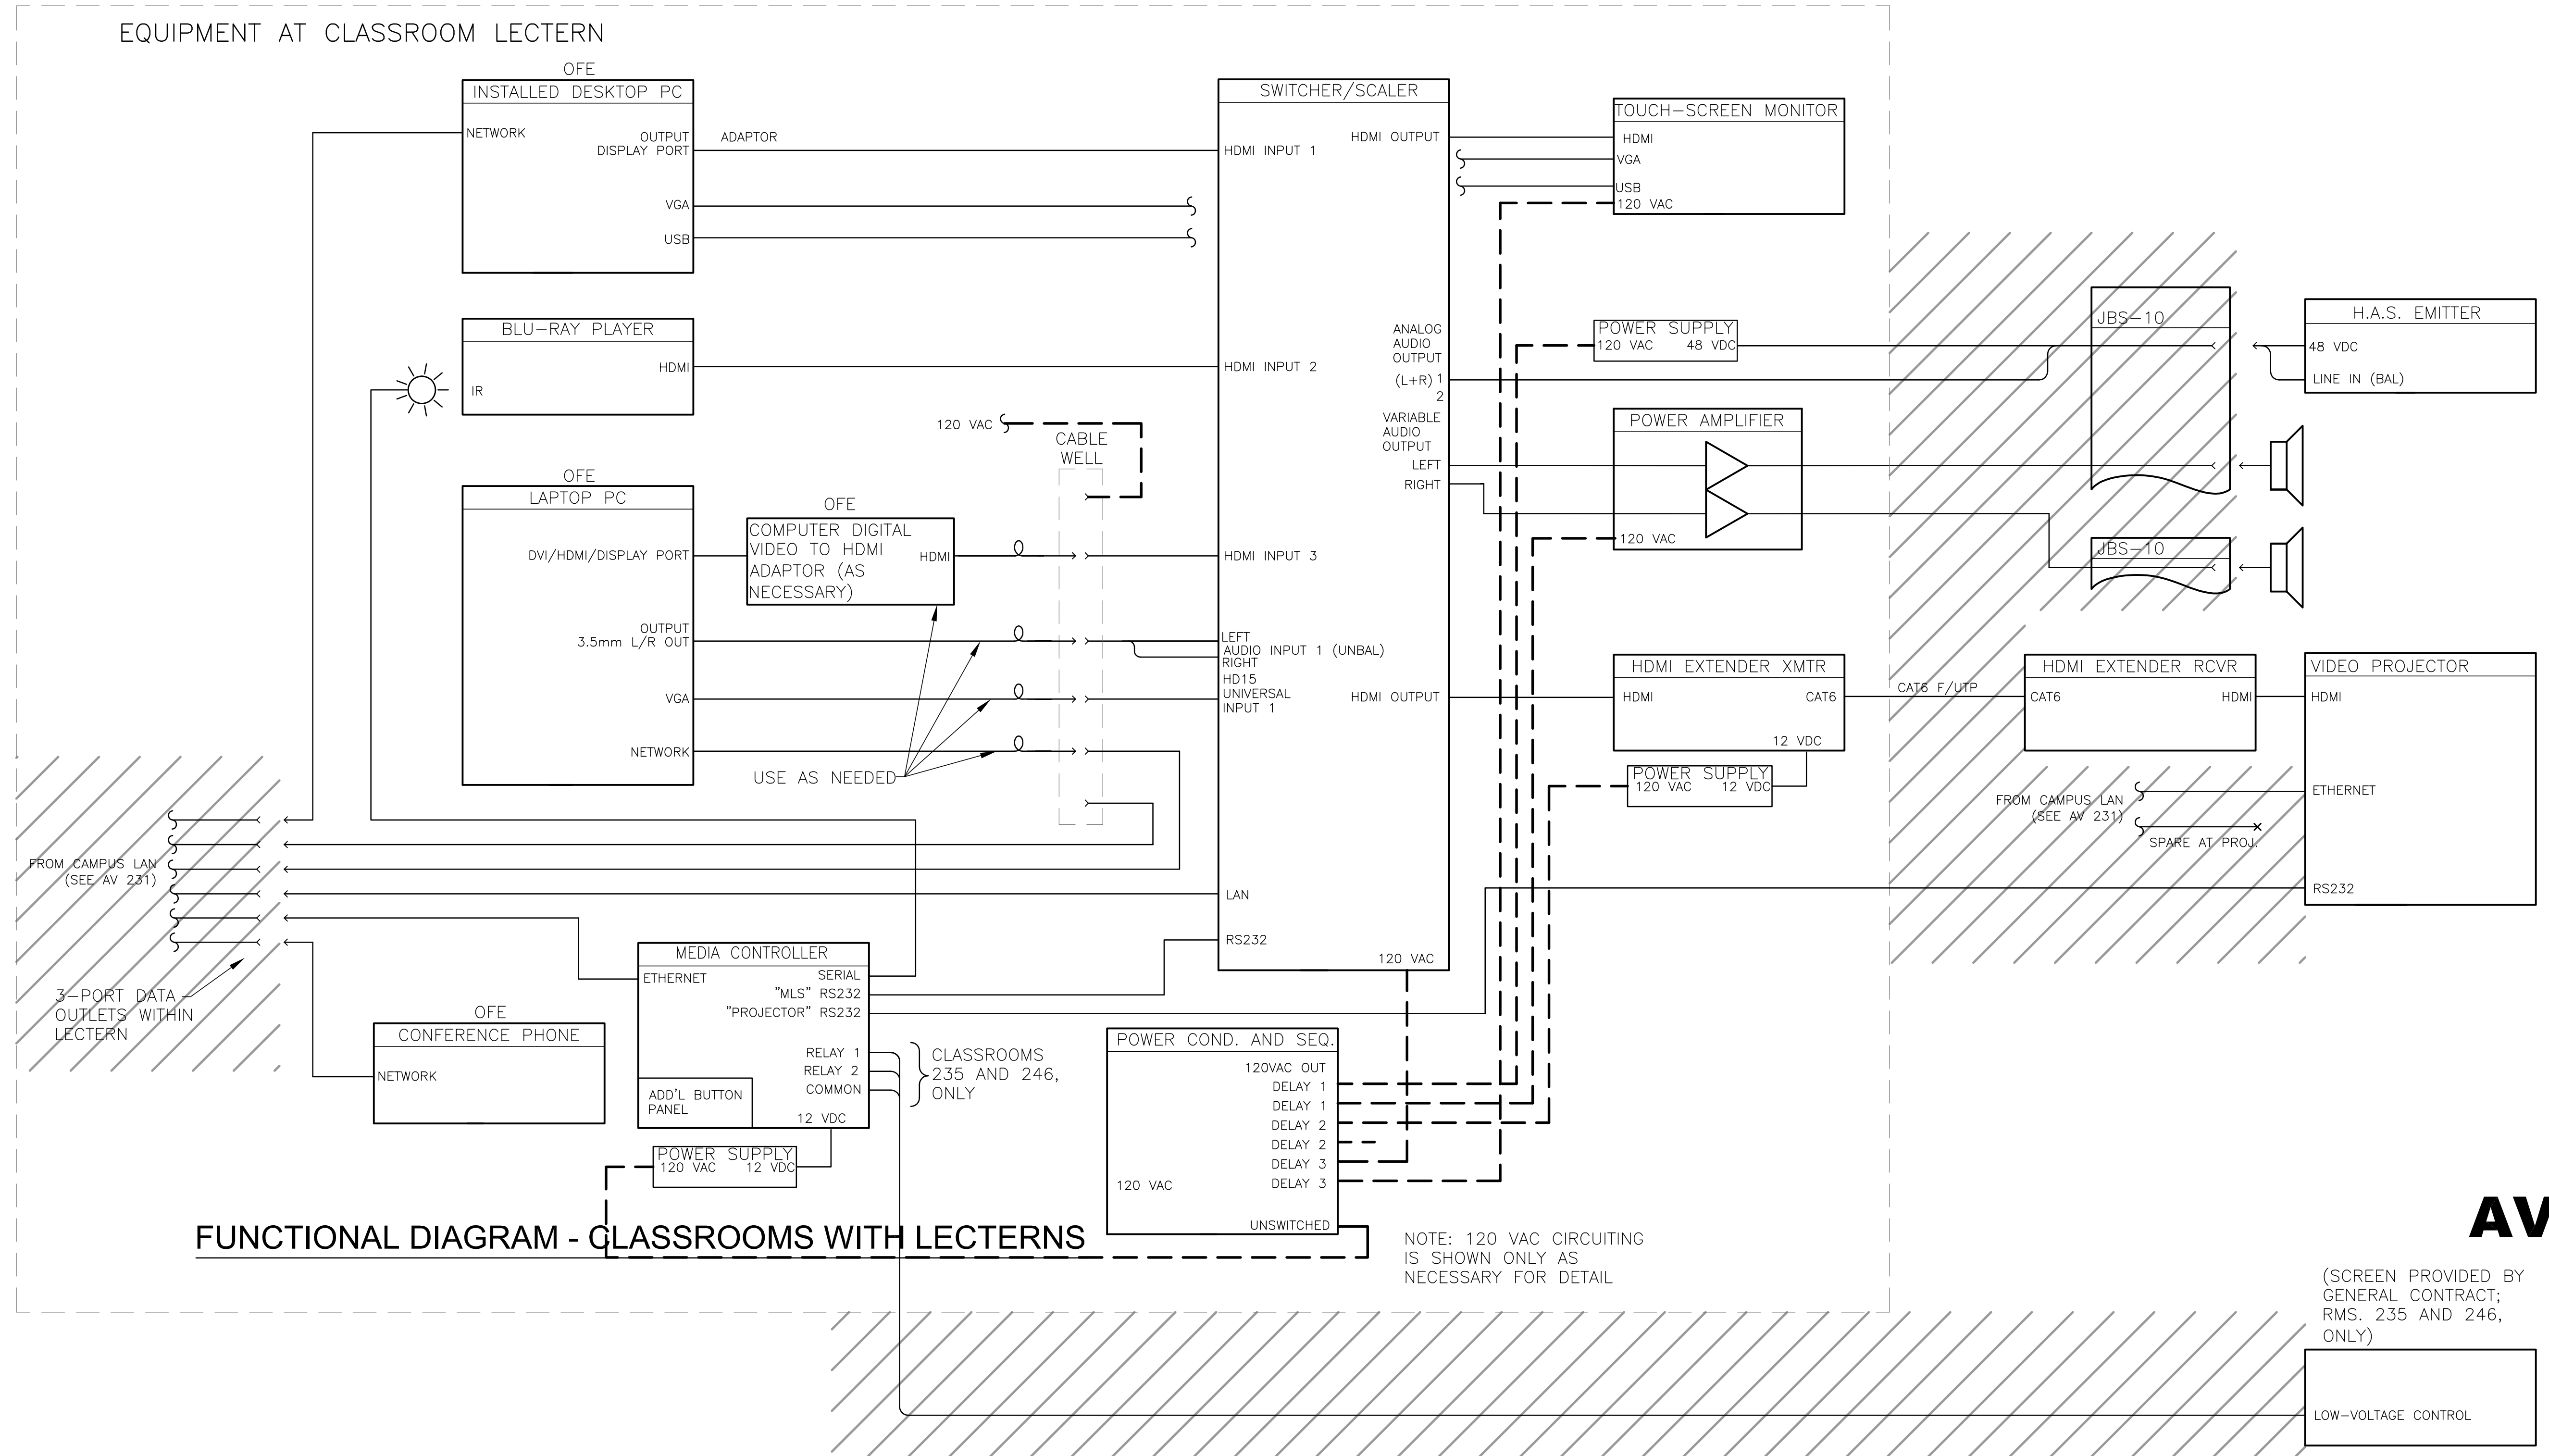

FUNCTIONAL DIAGRAM - CLASSROOMS WITH LECTERNS

NOTE: 120 VAC CIRCUITING IS SHOWN ONLY AS NECESSARY FOR DETAIL

**GROUP III 9/22/2014 AV ELECTRONICS SYSTEMS ISSUED FOR BID**  
**BUL. #56 11/22/2013 BULLETIN #56 (WITH RESPECT TO AV, EA AND EAP DRAWINGS, INCLUDES "DELTA 1" CHANGES)**

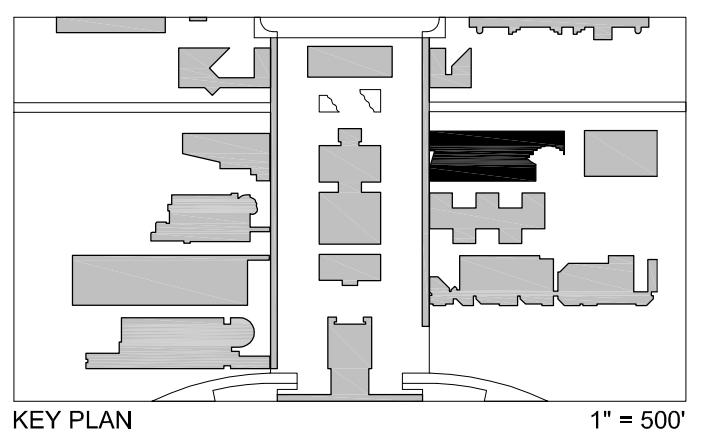

KEY PLAN  
 BID DOCUMENTS  
**CLASSROOMS - AV SYSTEMS REF. RM. 256**  
 Scale: 6" = 1' FOR PANELS, OTHERWISE, N.T.S.

**AV232**

(SCREEN PROVIDED BY GENERAL CONTRACT; RMS. 235 AND 246, ONLY)

LOW-VOLTAGE CONTROL

- 3 OCTOBER 2011
- SUCF Project No. 29401**  
**Humanities Building Renovation**  
**SUNY Purchase College**  
 735 Anderson Hill Road, Purchase, New York 10577
- Kliment Halsband Architects**  
 322 Eighth Avenue, New York, NY 10001
- Robert Silman Associates, PC**  
 88 University Place, New York, NY 10003
- Lakhani & Jordan Engineers**  
 315 Madison Avenue Suite 1001, New York, NY 10017
- CHA**  
 111 Winners Circle, Albany, NY 12205
- Mathews Nielsen Landscape Architects, PC**  
 120 Broadway Suite 1040, New York, NY 10271
- Tillostson Design Associates**  
 40 Worth Street Suite 1580, New York, NY 10013
- Sustainable Performance Consulting, INC**  
 Webster Woods 7008 807 Ridge Road, Webster, NY 14590
- TM Technology Partners, Inc.**  
 250 West 39th Street 9th FL, New York, NY, 10018
- Kirkegaard Associates**  
 801 West Adams Street, Chicago, IL, 60607
- Adelaide Environmental Health Associates, Inc.**  
 1511 Route 22 Suite C24 Brewster, NY, 10509
- Argus Architecture & Preservation, P.C.**  
 297 River Street Suite 303, Troy, NY 12180