



EQUIPMENT AT CONFERENCE/SEMINAR ROOM CREDENZA

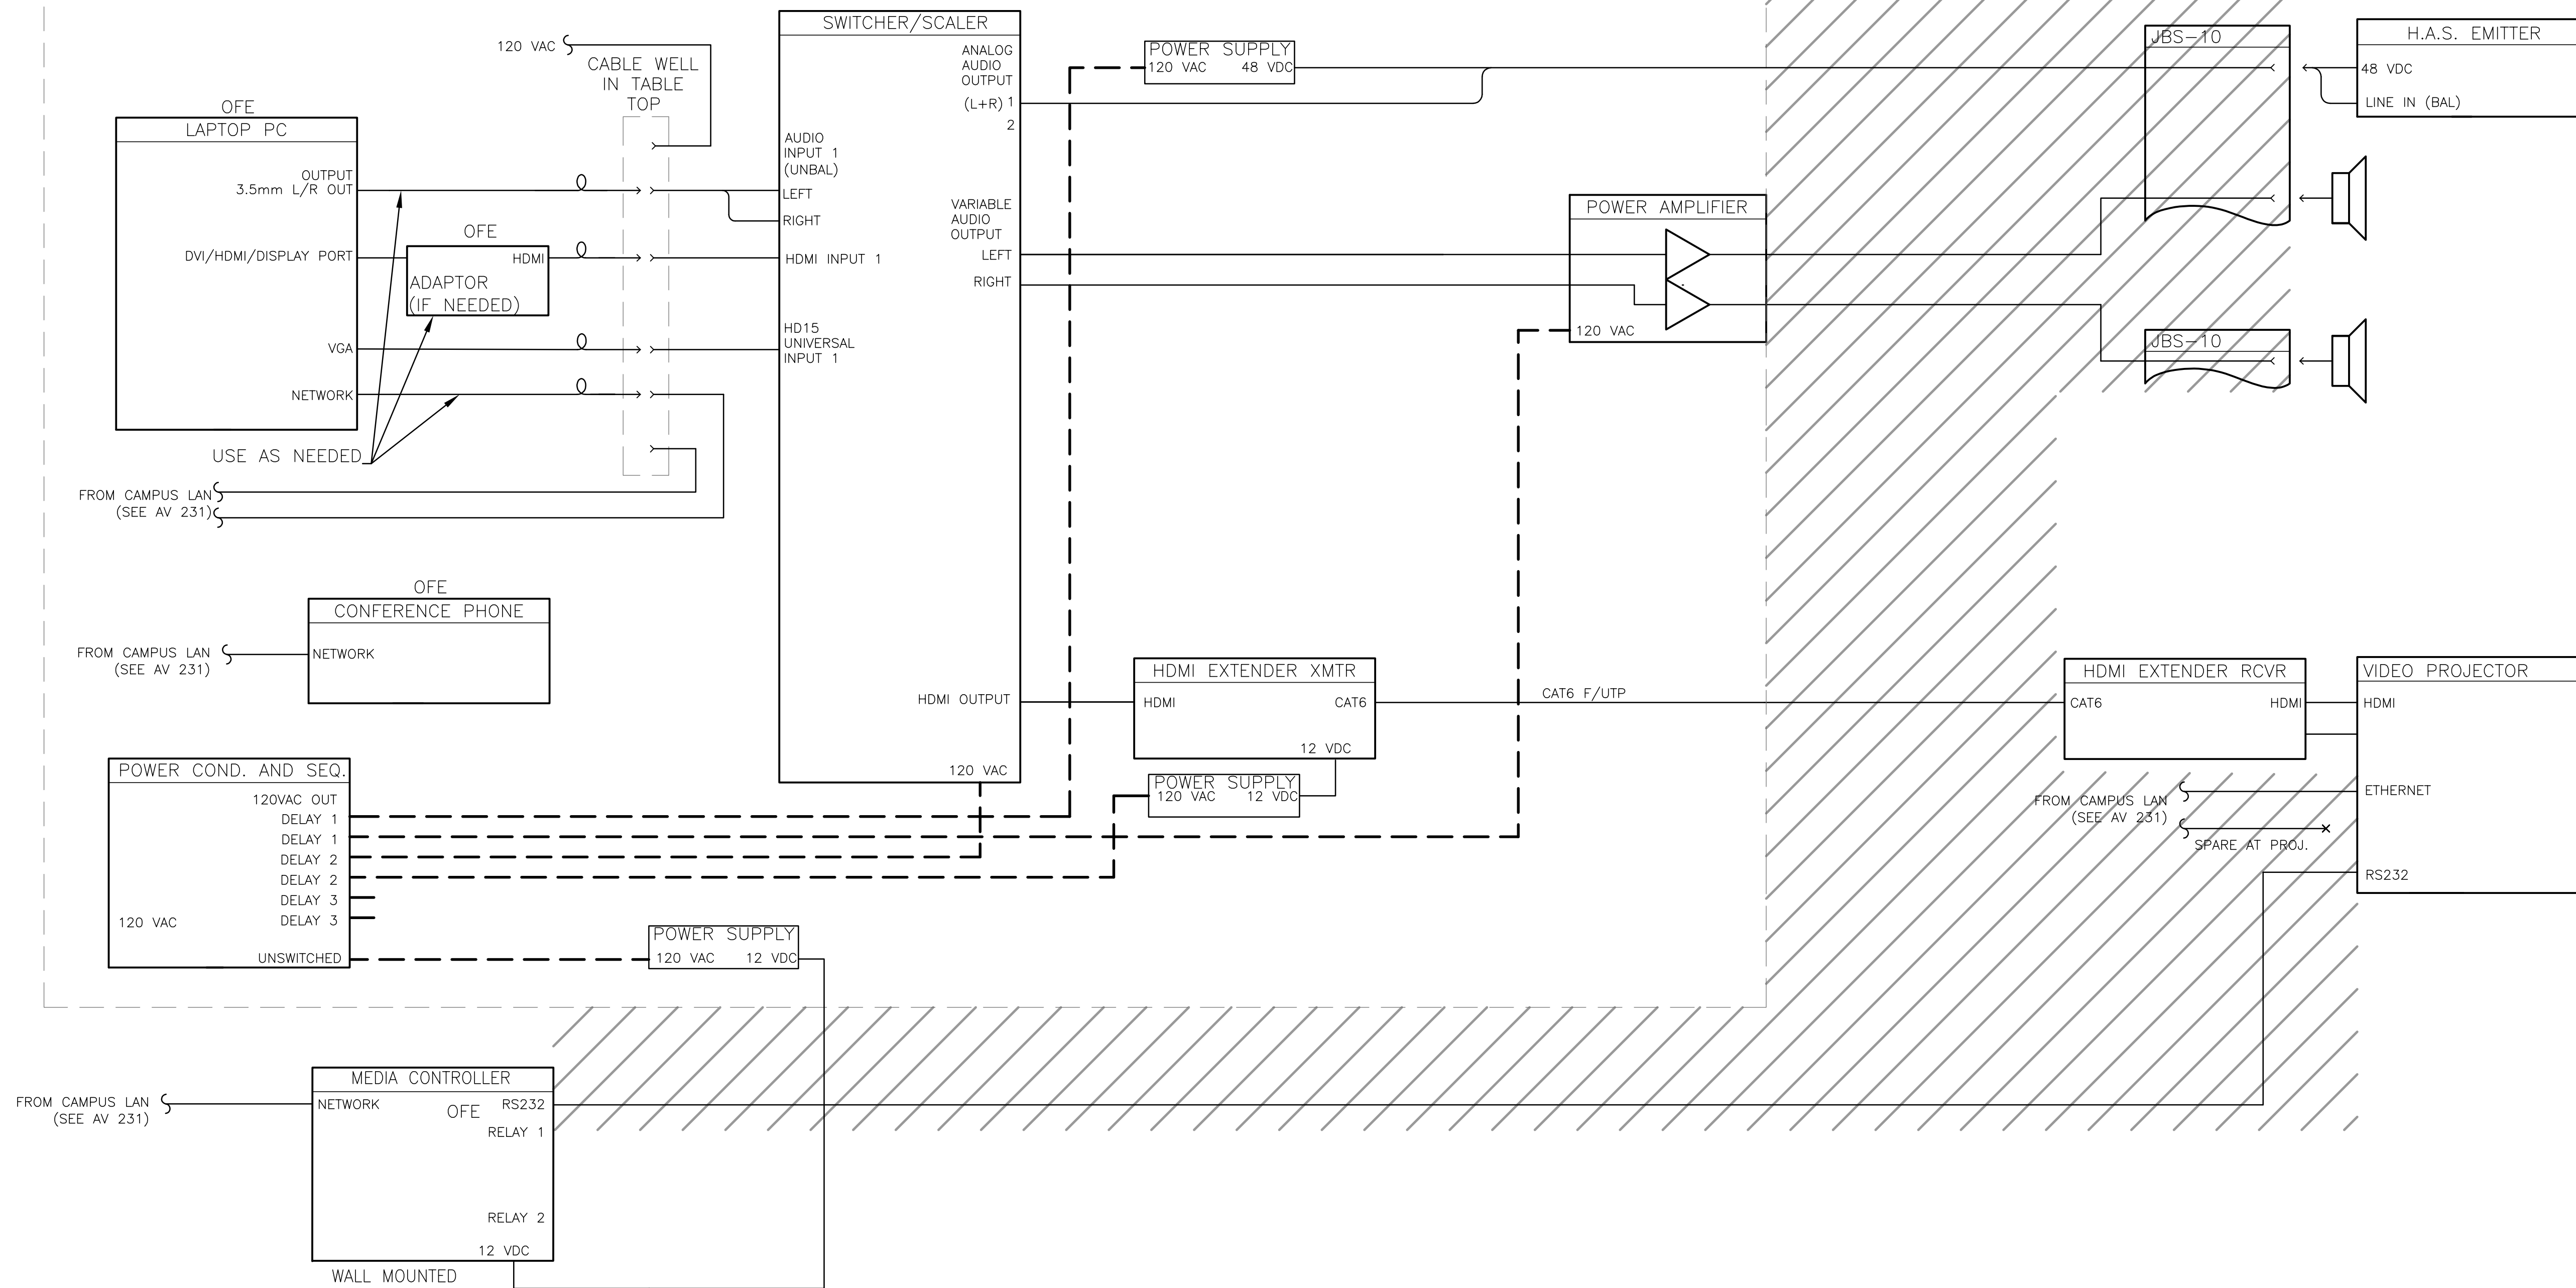

EQUIPMENT SHOWN WITH THIS BACKGROUND HATCH PATTERN IS PROVIDED PER BASE INFRASTRUCTURE CONTRACT (NOT INCLUDED IN GROUP III AV SYSTEMS OR EXTENDED AV INFRASTRUCTURE CONTRACT).

GROUP III 9/22/2014 AV ELECTRONICS SYSTEMS ISSUED FOR BID
BUL. #56 11/22/2013 BULLETIN #56 (WITH RESPECT TO AV, EA AND EAP DRAWINGS, INCLUDES "DELTA 1" CHANGES)

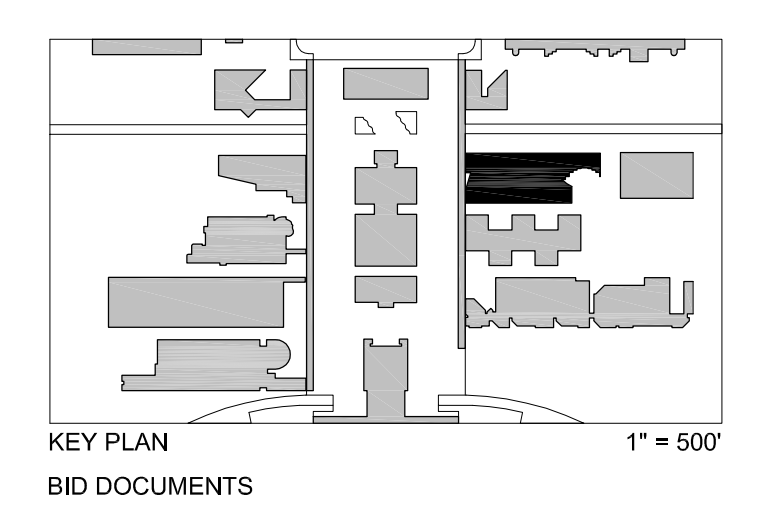

AV234 CONFERENCE/SEMINAR - AV SYSTEMS REF. RM. 050
 Scale: 6" = 1' FOR PANELS, OTHERWISE, N.T.S.

- 3 OCTOBER 2011
- SUCF Project No. 29401**
Humanities Building Renovation
SUNY Purchase College
 735 Anderson Hill Road, Purchase, New York 10577
- Kliment Halsband Architects**
 322 Eighth Avenue, New York, NY 10001
- Robert Silman Associates, PC**
 88 University Place, New York, NY 10003
- Lakhani & Jordan Engineers**
 315 Madison Avenue Suite 1001, New York, NY 10017
- CHA**
 111 Winners Circle, Albany, NY 12205
- Mathews Nielsen Landscape Architects, PC**
 120 Broadway Suite 1040, New York, NY 10271
- Tilloston Design Associates**
 40 Worth Street Suite 1680, New York, NY 10013
- Sustainable Performance Consulting, INC**
 Webster Woods #008 807 Ridgeway Road, Webster, NY 14590
- TM Technology Partners, Inc.**
 250 West 39th Street 9th FL, New York, NY, 10018
- Kirkegaard Associates**
 801 West Adams Street, Chicago, IL, 60607
- Adelaide Environmental Health Associates, Inc.**
 1511 Route 22 Suite 1024 Brewster, NY, 10509
- Argus Architecture & Preservation, P.C.**
 297 River Street Suite 303, Troy, NY 12180

FUNCTIONAL DIAGRAM - CONFERENCE/SEMINAR ROOMS WITHOUT TABLE CONTROLS OR CONNECTIVITY