

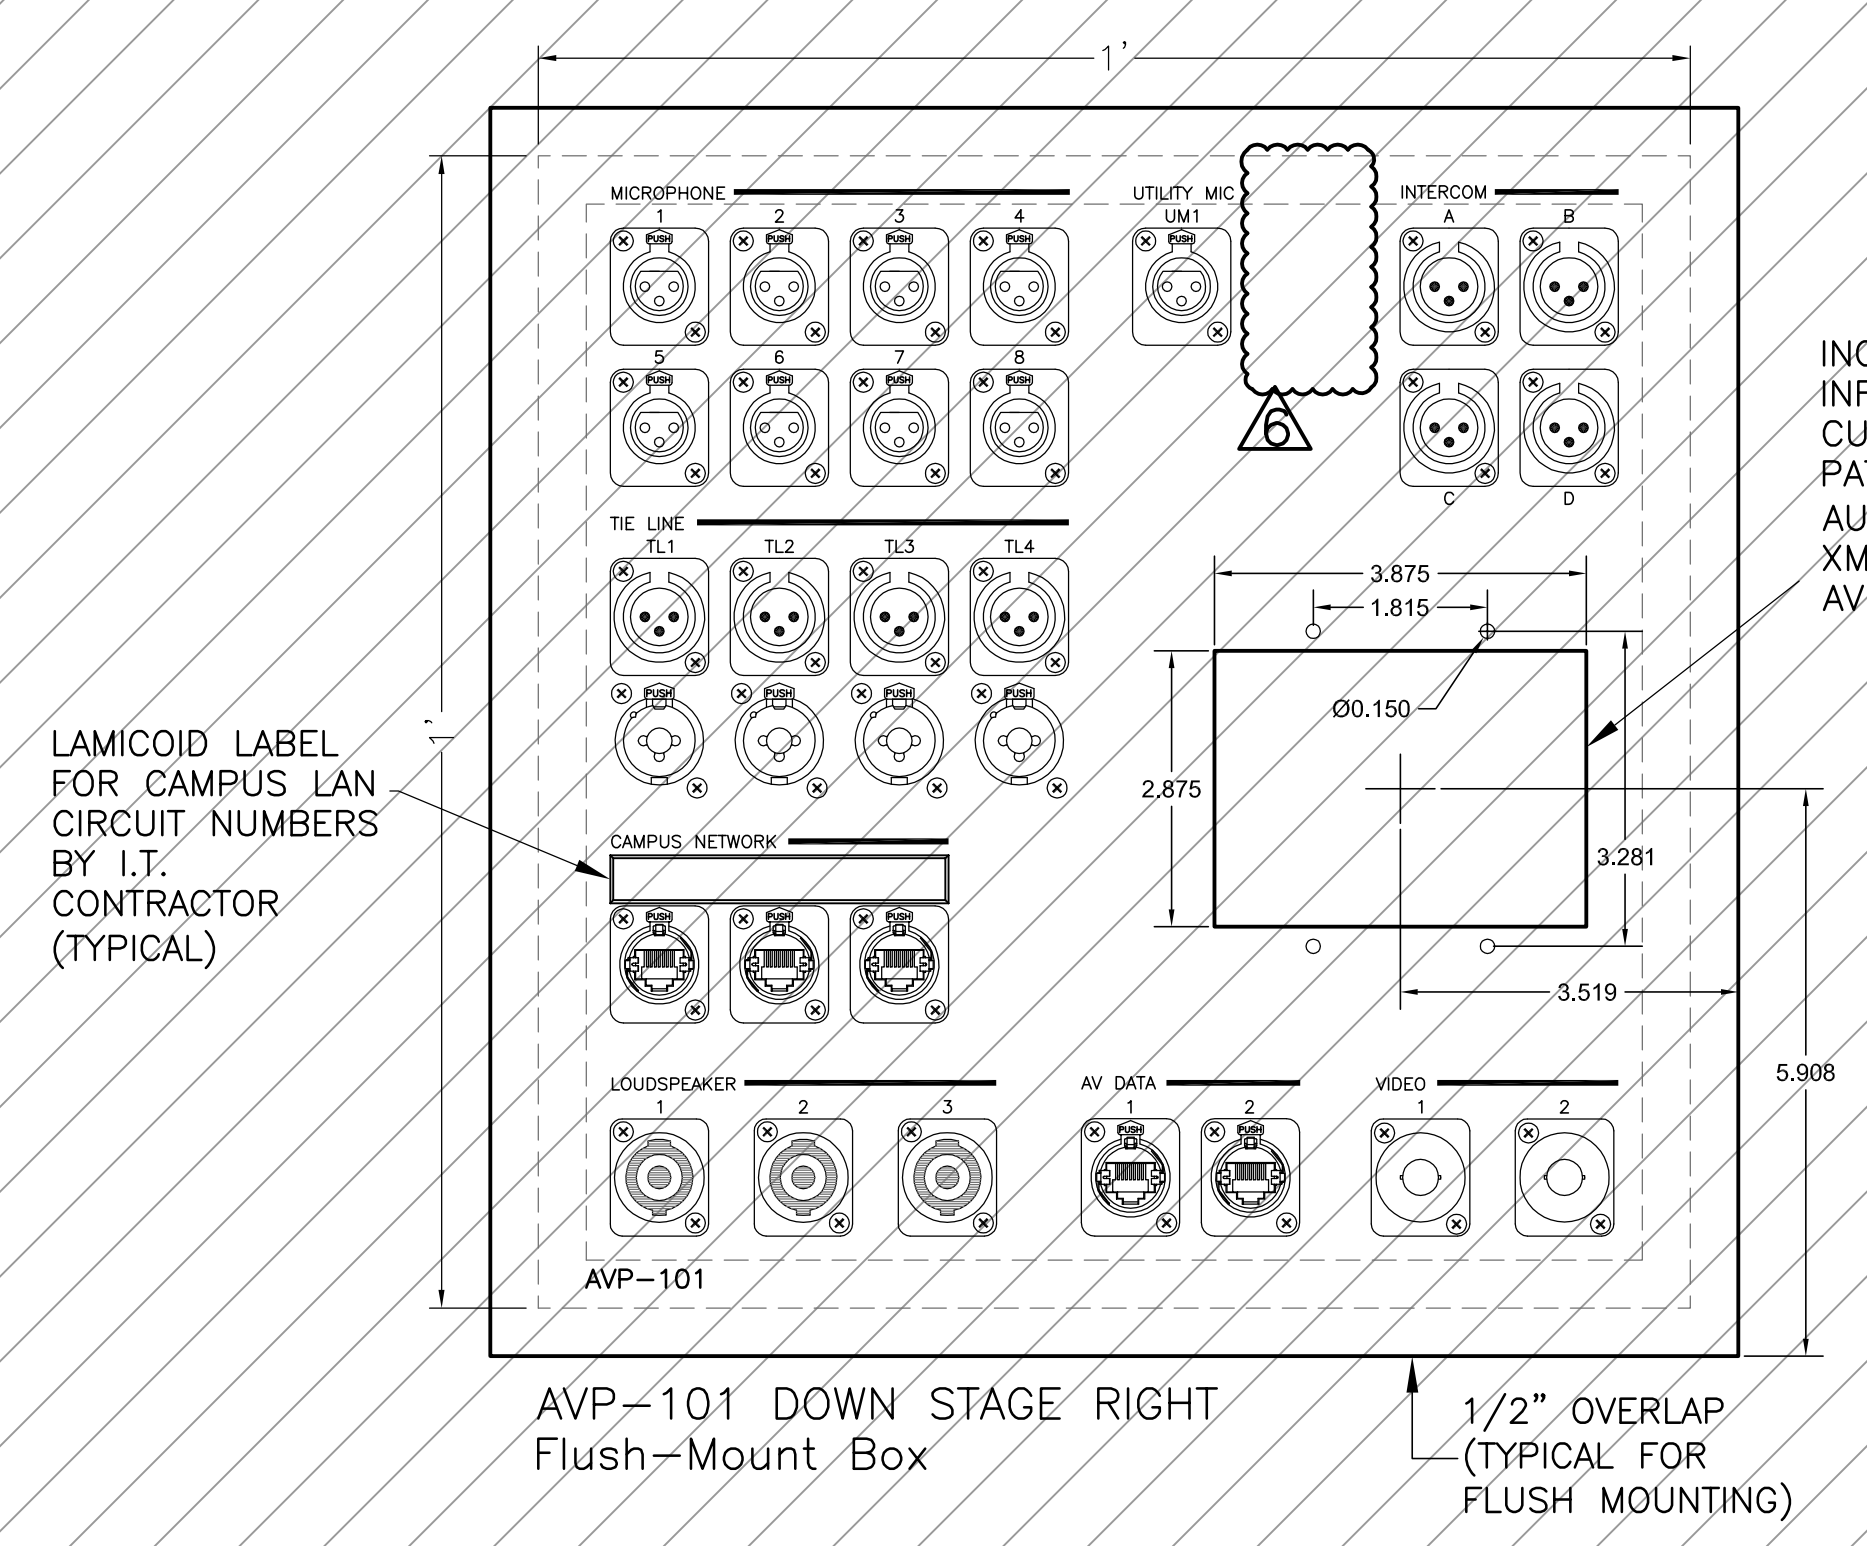


EQUIPMENT SHOWN WITH THIS BACKGROUND HATCH PATTERN IS PROVIDED PER BASE INFRASTRUCTURE CONTRACT (NOT INCLUDED IN GROUP III AV SYSTEMS OR EXTENDED AV INFRASTRUCTURE CONTRACT).

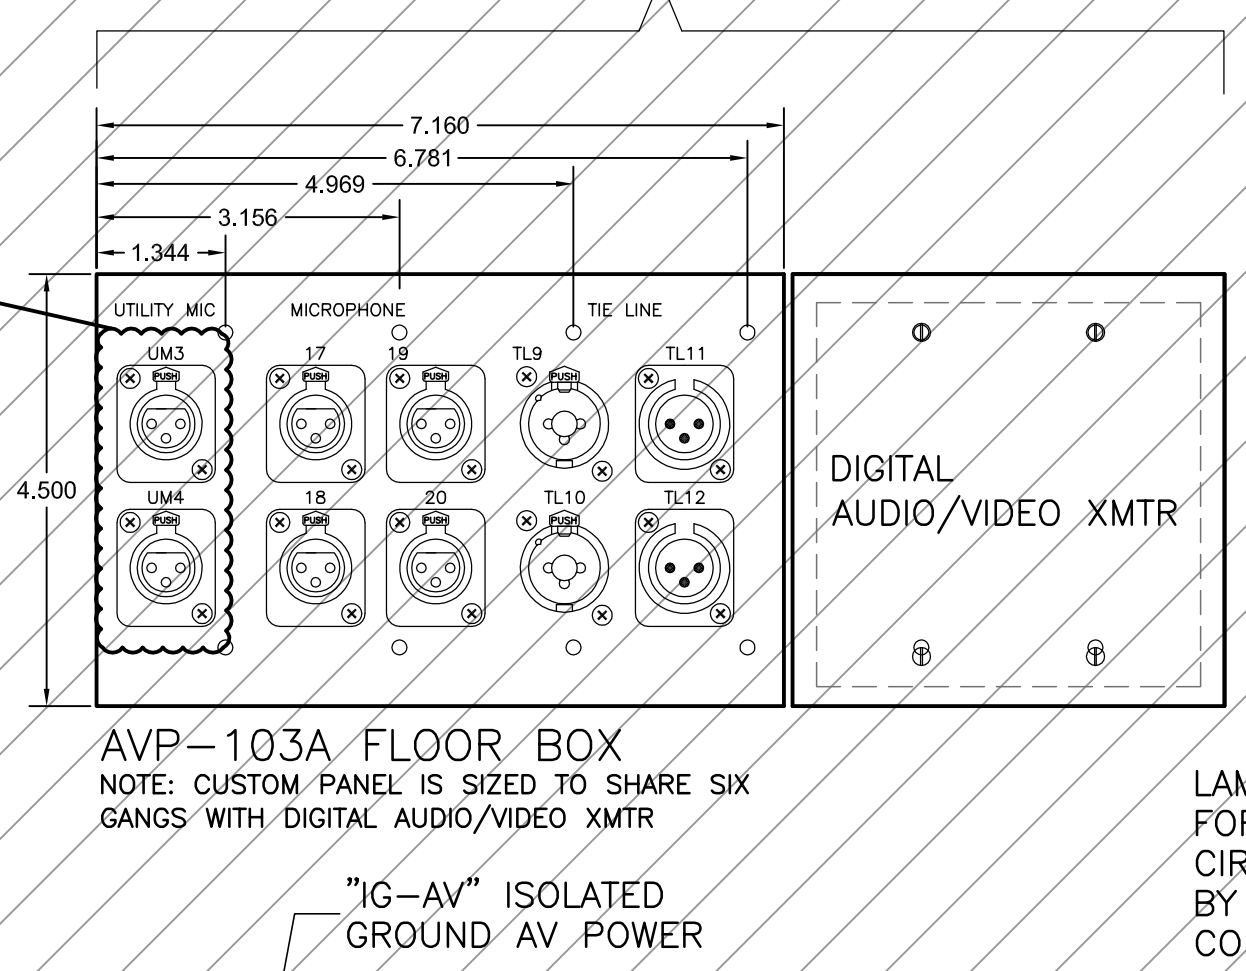

LAMICOID LABEL FOR CAMPUS LAN CIRCUIT NUMBERS BY I.T. CONTRACTOR (TYPICAL)


INCLUDE IN AV INFRASTRUCTURE; CUTOUT AND HOLE PATTERN FOR DIGITAL AUDIO/VIDEO XMTR; XMTR PROVIDED BY AV INTEGRATOR

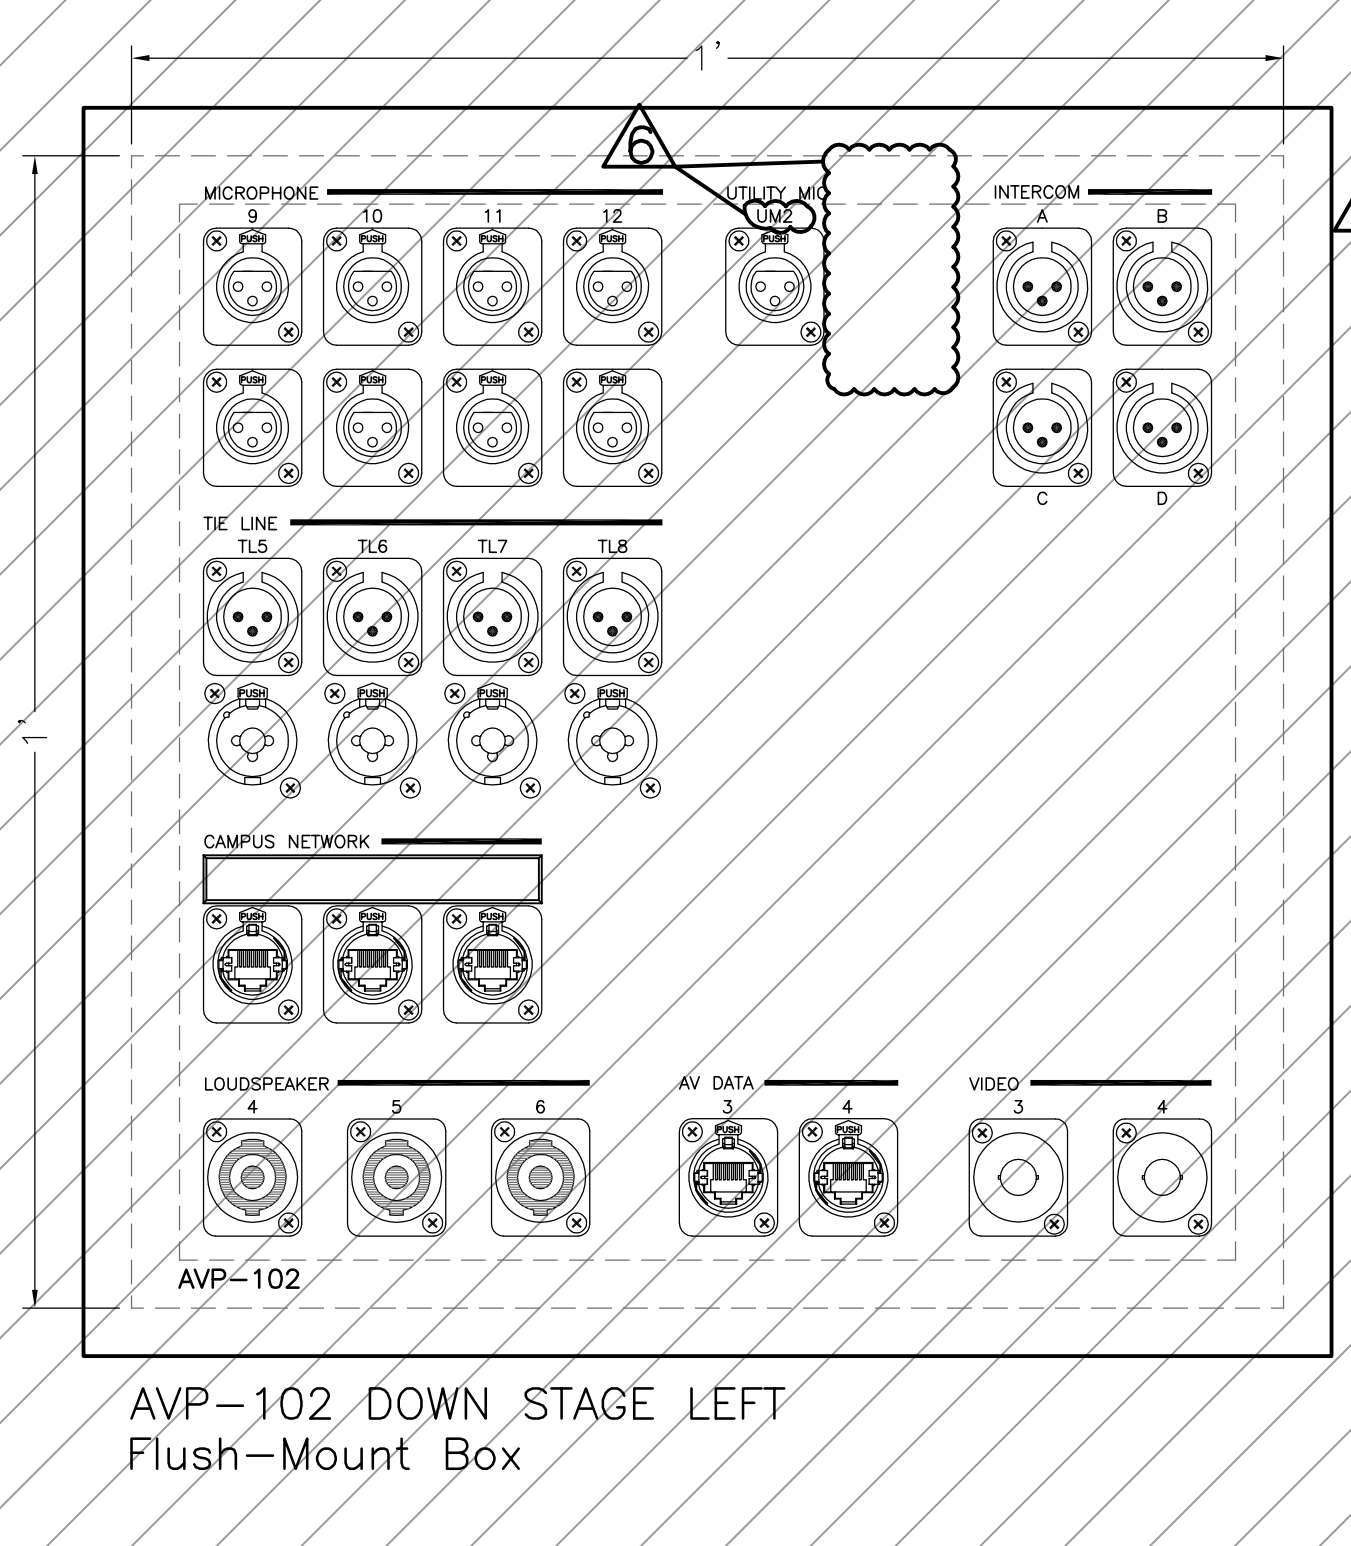





NOTE: CONNECTORS KEPT INBOARD ON FLOORBOX PANELS TO AVOID OBSTRUCTION BY FLOORBOX BEZEL

AVP-103A FLOOR BOX
NOTE: CUSTOM PANEL IS SIZED TO SHARE SIX GANGS WITH DIGITAL AUDIO/VIDEO XMTR


LAMICOID LABEL FOR CAMPUS LAN CIRCUIT NUMBERS BY I.T. CONTRACTOR

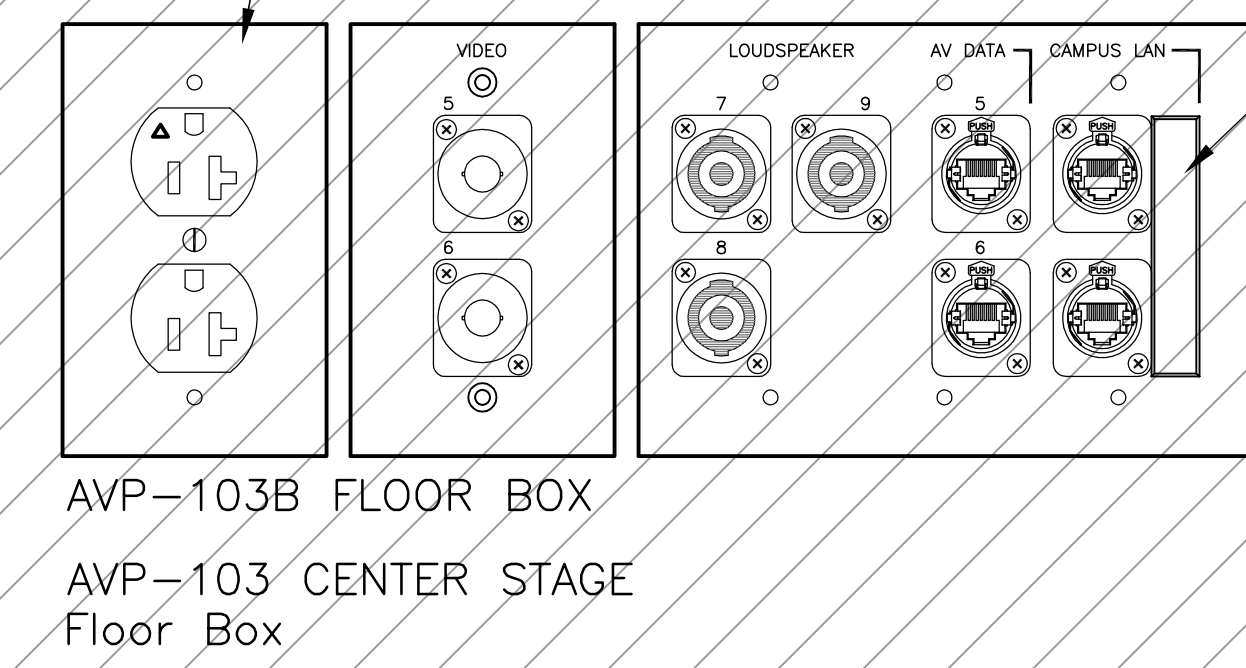

AVP-103B FLOOR BOX
AVP-103 CENTER STAGE Floor Box

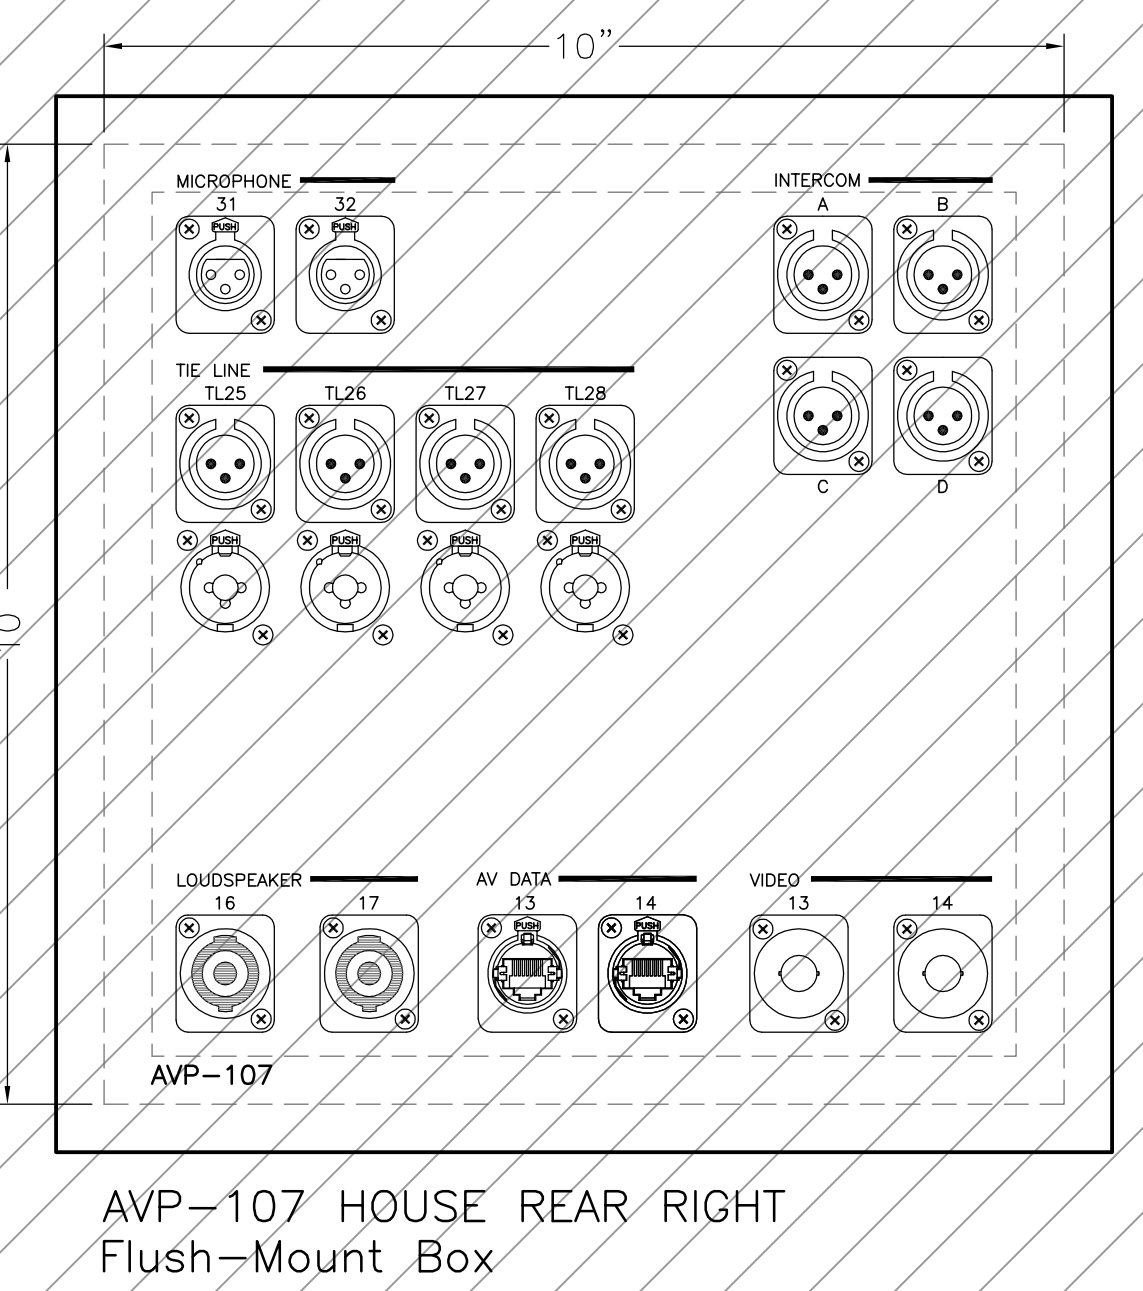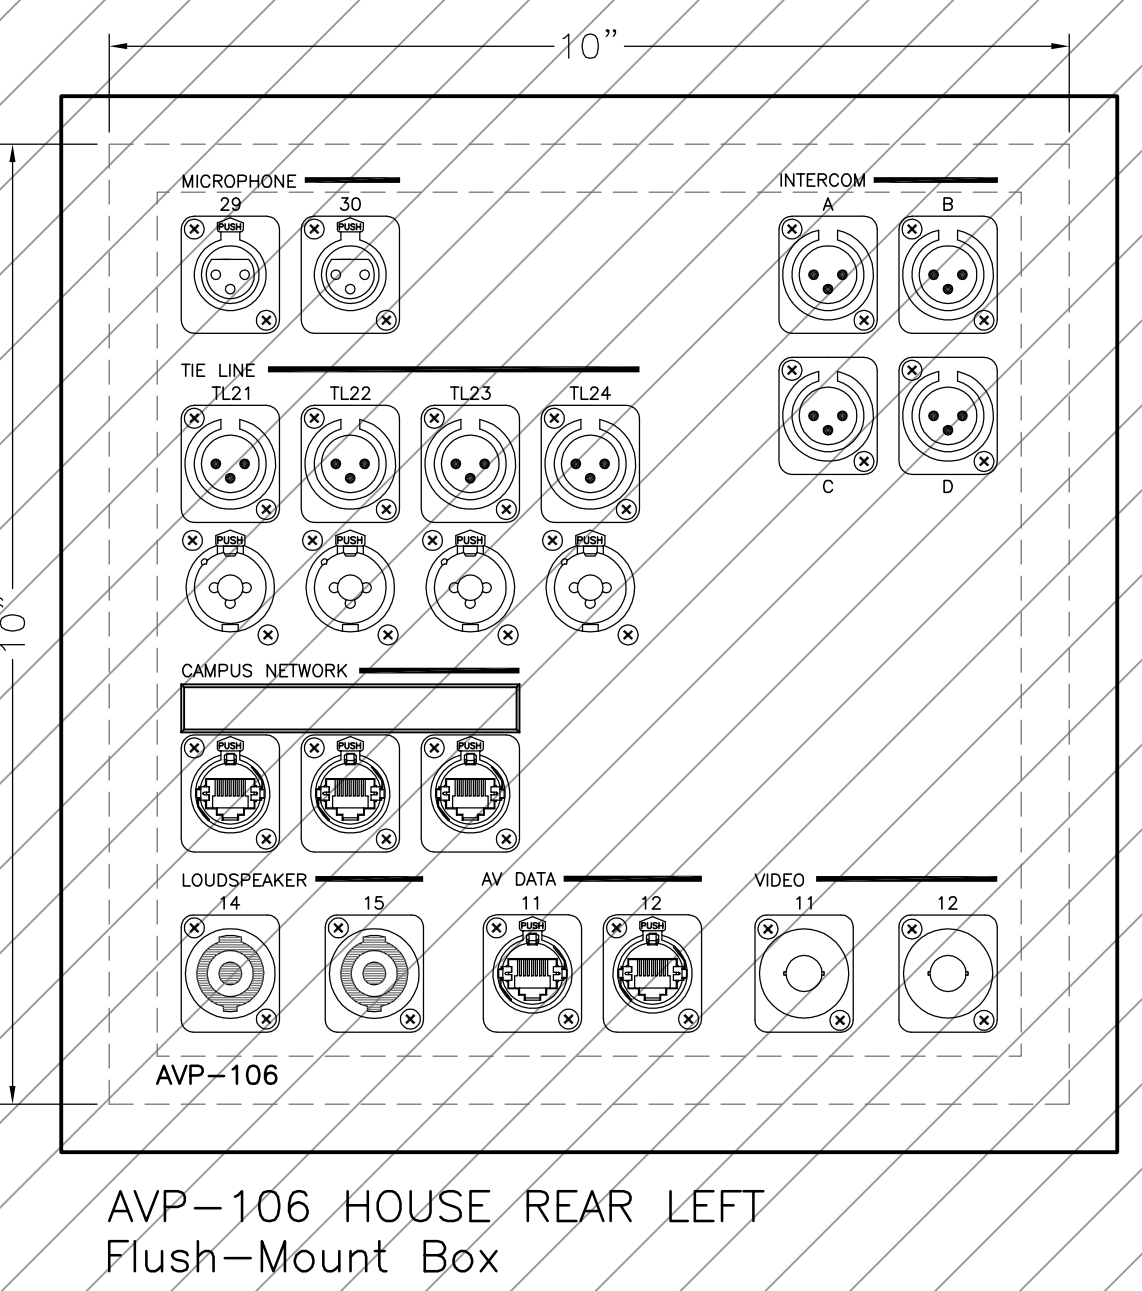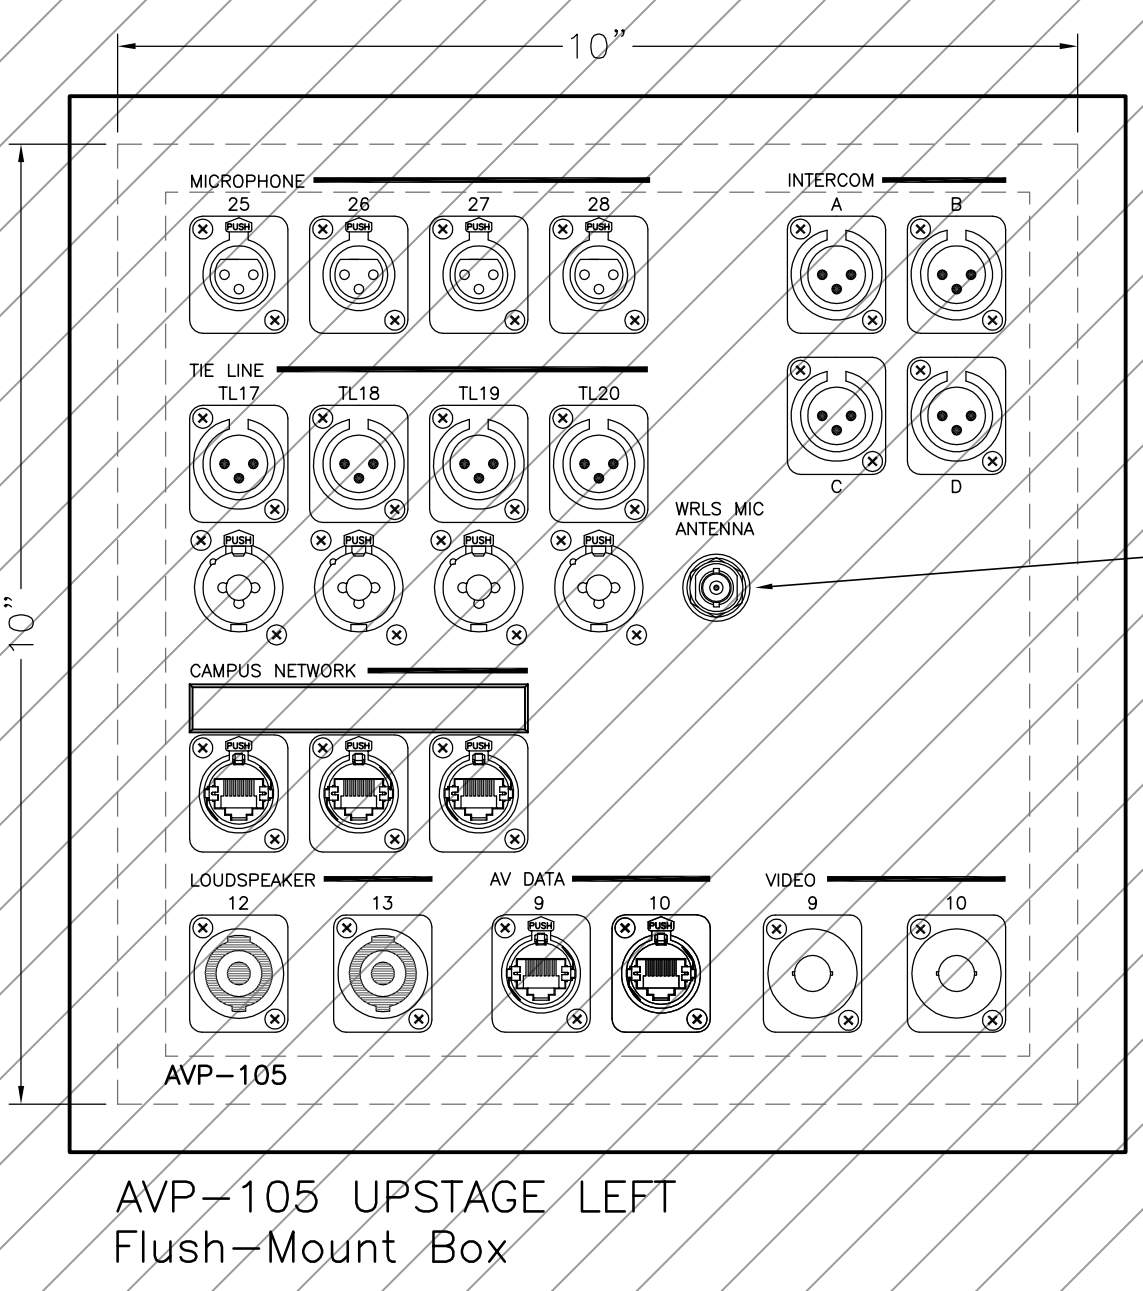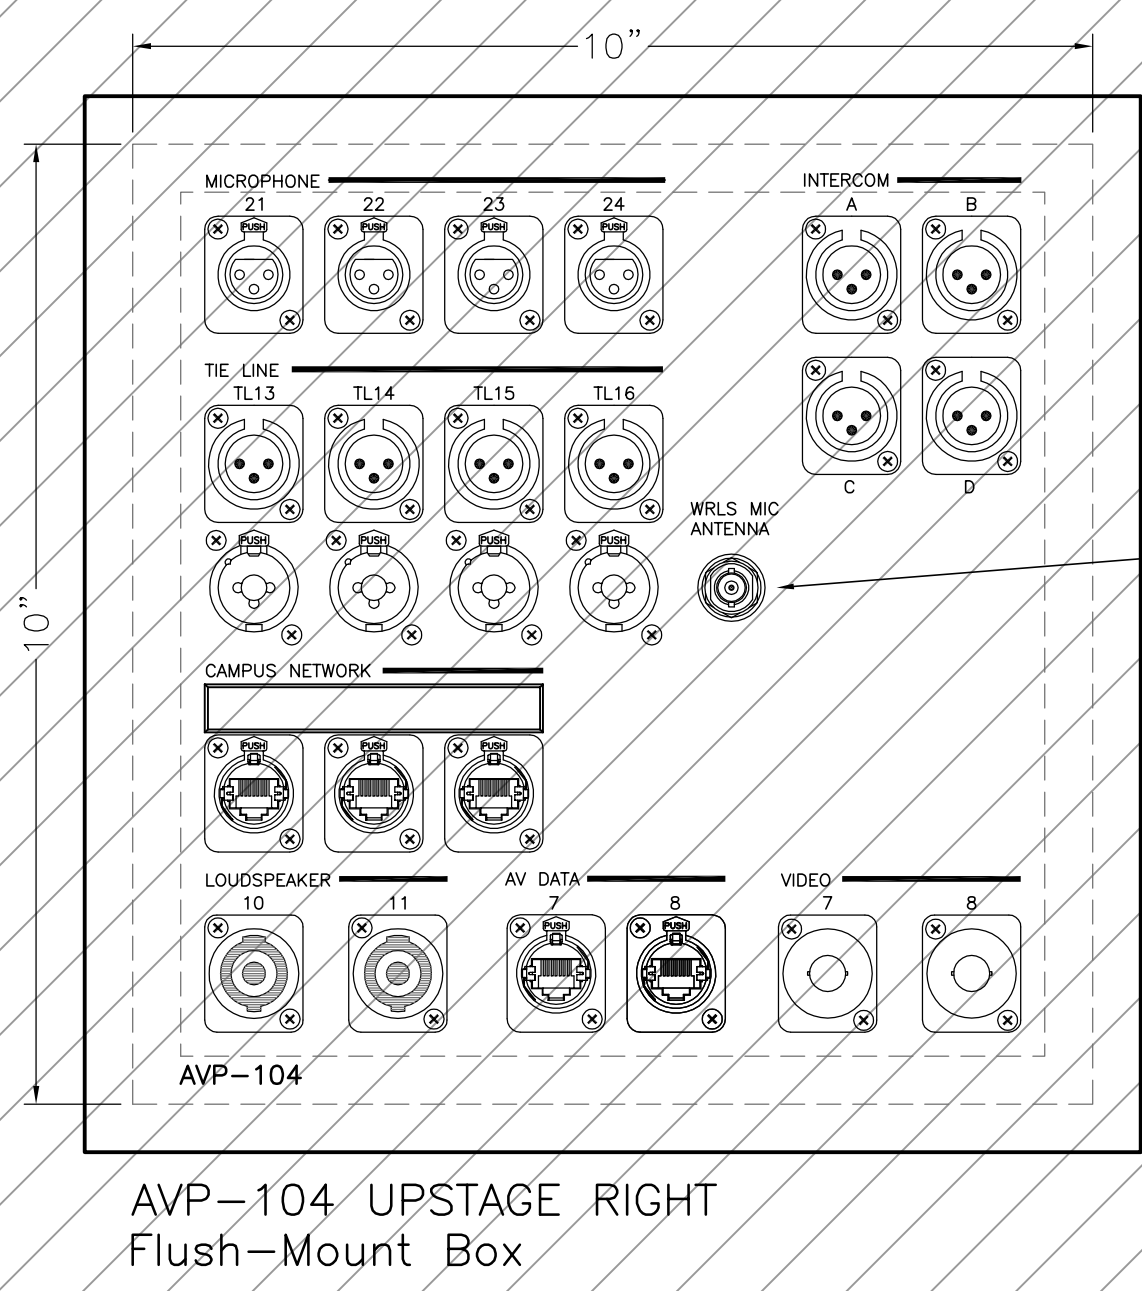


PANELS ON THIS SHEET BY AV INFRASTRUCTURE

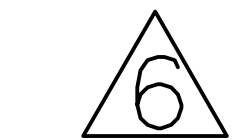


6/27/2014 AV MISC. CHANGES

GROUP III 6/14/2014 AV SYSTEMS AND EXTENDED INFRASTRUCTURE ISSUED FOR BID

BUL. #56 11/22/2013 BULLETIN #56 (WITH RESPECT TO AV, EA AND EAP DRAWINGS, INCLUDES "DELTA 1" CHANGES)

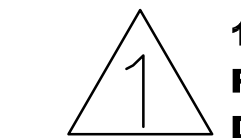

11/1/2013 AV CHANGES PER SUNY PURCHASE REQUIREMENTS AND DESIGN DEVELOPMENT

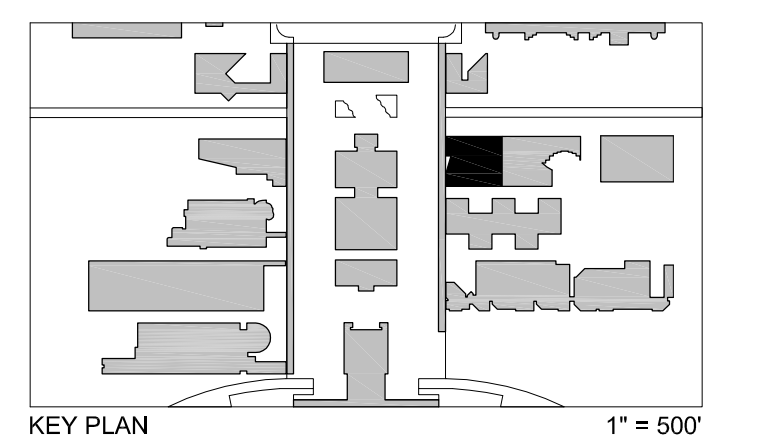

AV PANEL ELEVATIONS -THEATER

Scale: 6" = 1'-0"

3 OCTOBER 2011

SUCF Project No. 29401
Humanities Building Renovation
SUNY Purchase College
735 Anderson Hill Road, Purchase, New York 10577

Kliment Halsband Architects
322 Eighth Avenue, New York, NY 10001

Robert Silman Associates, PC
88 University Place, New York, NY 10003

Lakhani & Jordan Engineers
315 Madison Avenue Suite 1001, New York, NY 10017

CHA
111 Winners Circle, Albany, NY 12205

Mathews Nielsen Landscape Architects, PC
120 Broadway Suite 1040, New York, NY 10271

Tillostson Design Associates
40 Worth Street Suite 1660, New York, NY 10013

Sustainable Performance Consulting, INC
Webster Woods #206 807 Ridge Road, Webster, NY 14580

TM Technology Partners, Inc.
250 West 39th Street 9th FL, New York, NY, 10018

Kirkegaard Associates
601 West Adams Street, Chicago, IL, 60607

Adelaide Environmental Health Associates, Inc.
1511 Route 22 Suite C24 Brewster, NY, 10509

Argus Architecture & Preservation, P.C.
297 River Street Suite 303, Troy, NY 12180

AV301