




EQUIPMENT SHOWN WITH THIS BACKGROUND HATCH PATTERN IS PROVIDED PER BASE INFRASTRUCTURE CONTRACT (NOT INCLUDED IN GROUP III AV SYSTEMS OR EXTENDED AV INFRASTRUCTURE CONTRACT).

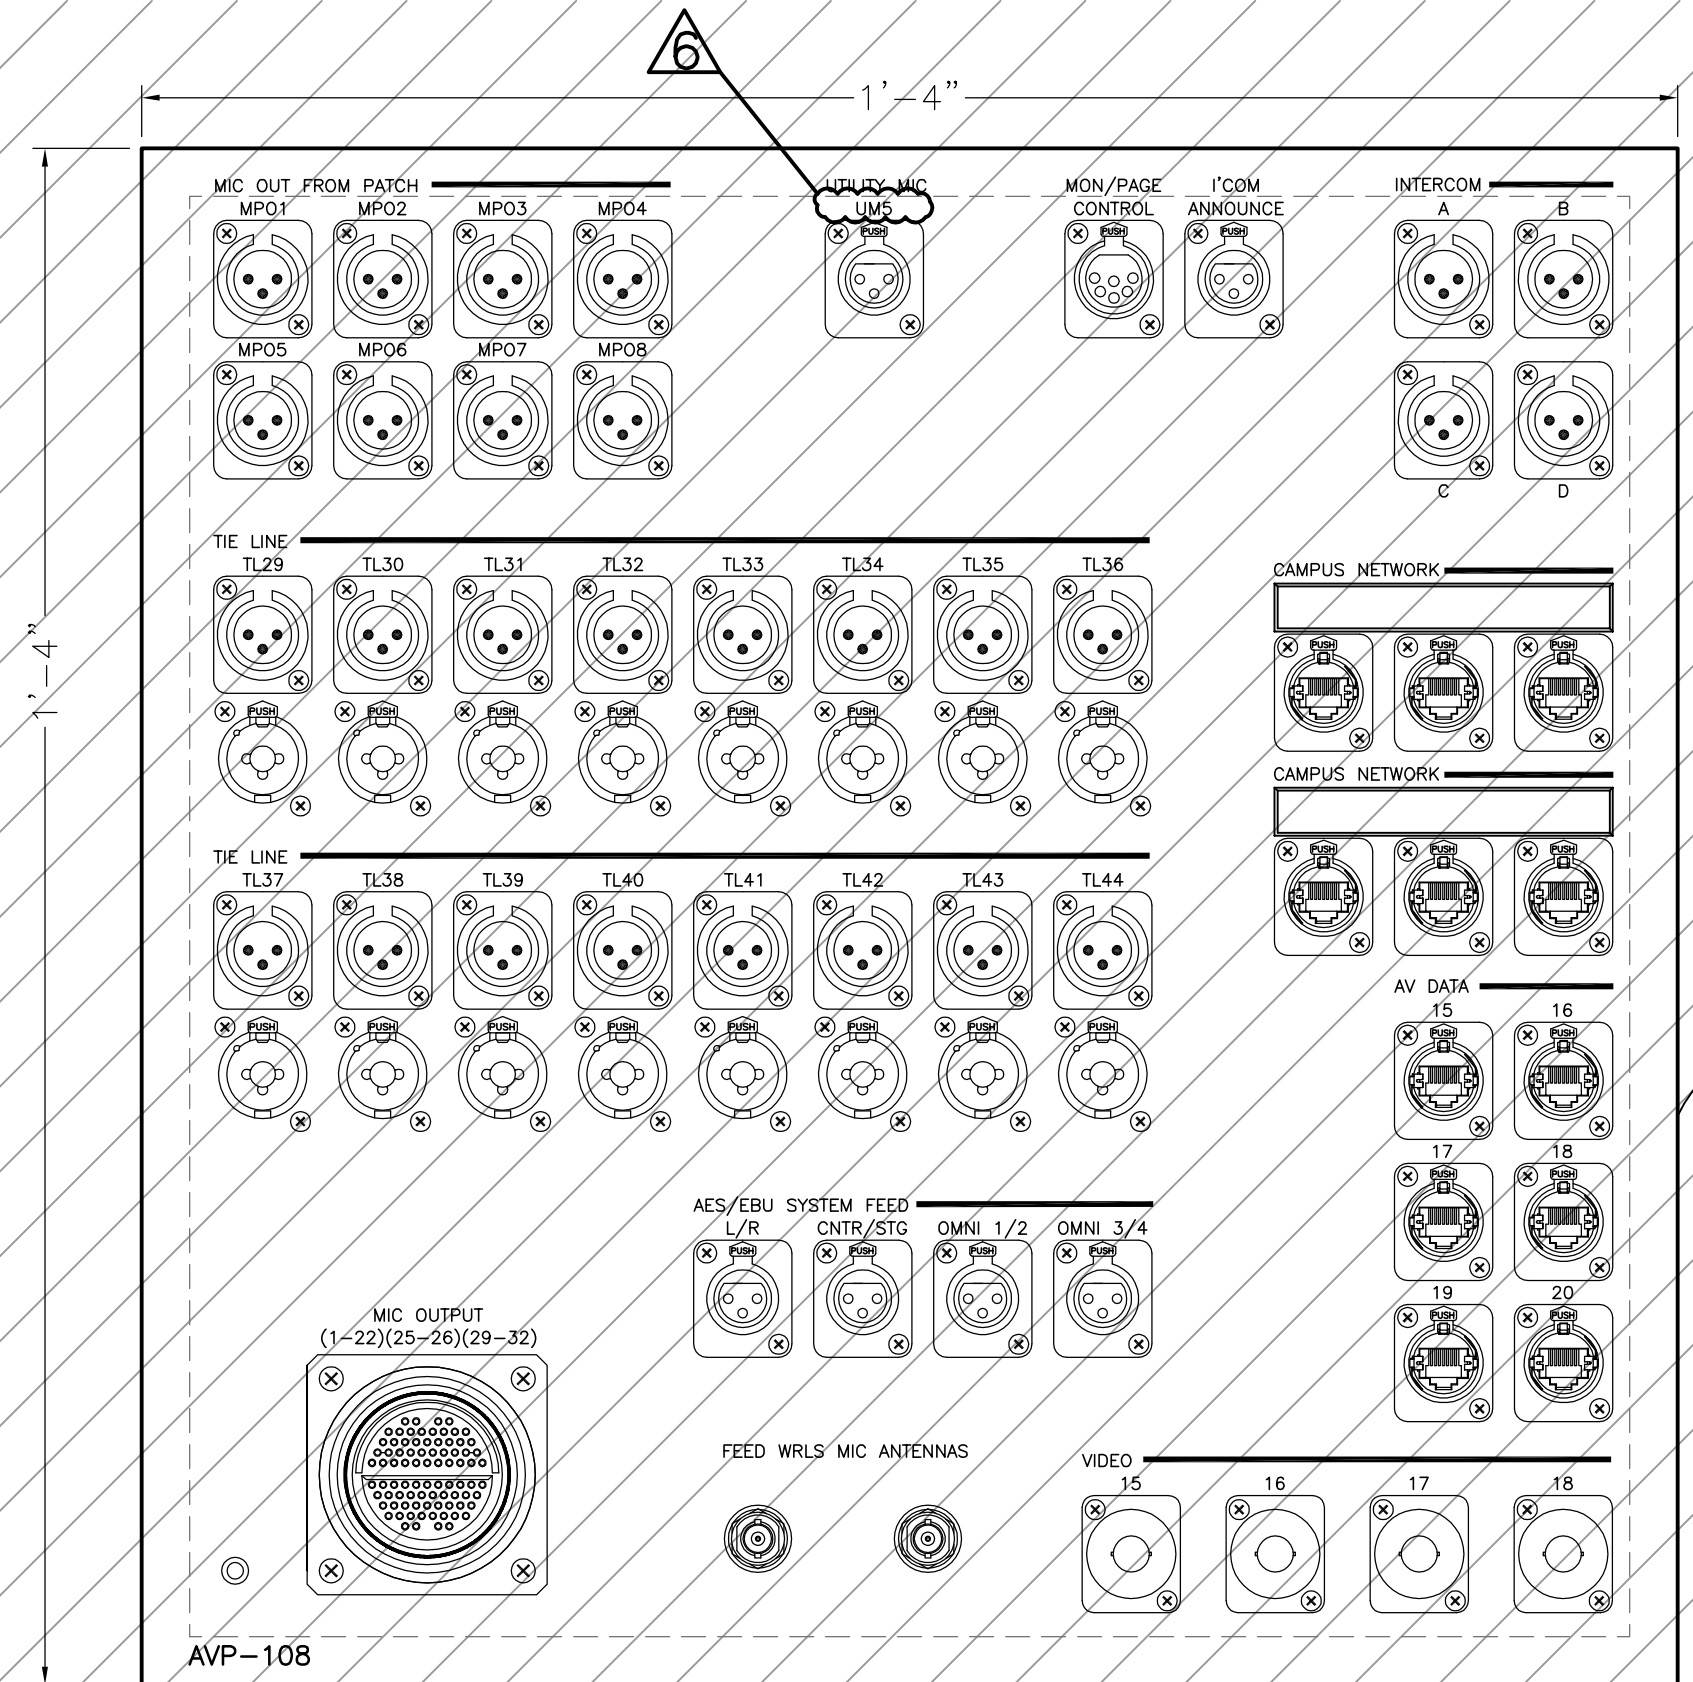


AVP-108 MIX POSITION AT CONTROL BOOTH SURFACE-MOUNT BOX

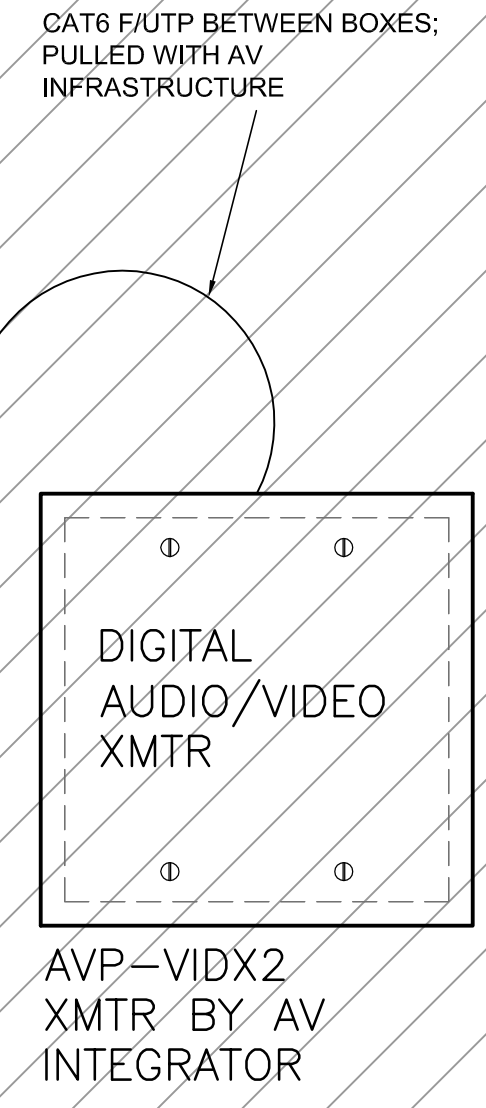


AVP-VIDX2 XMTR BY AV INTEGRATOR

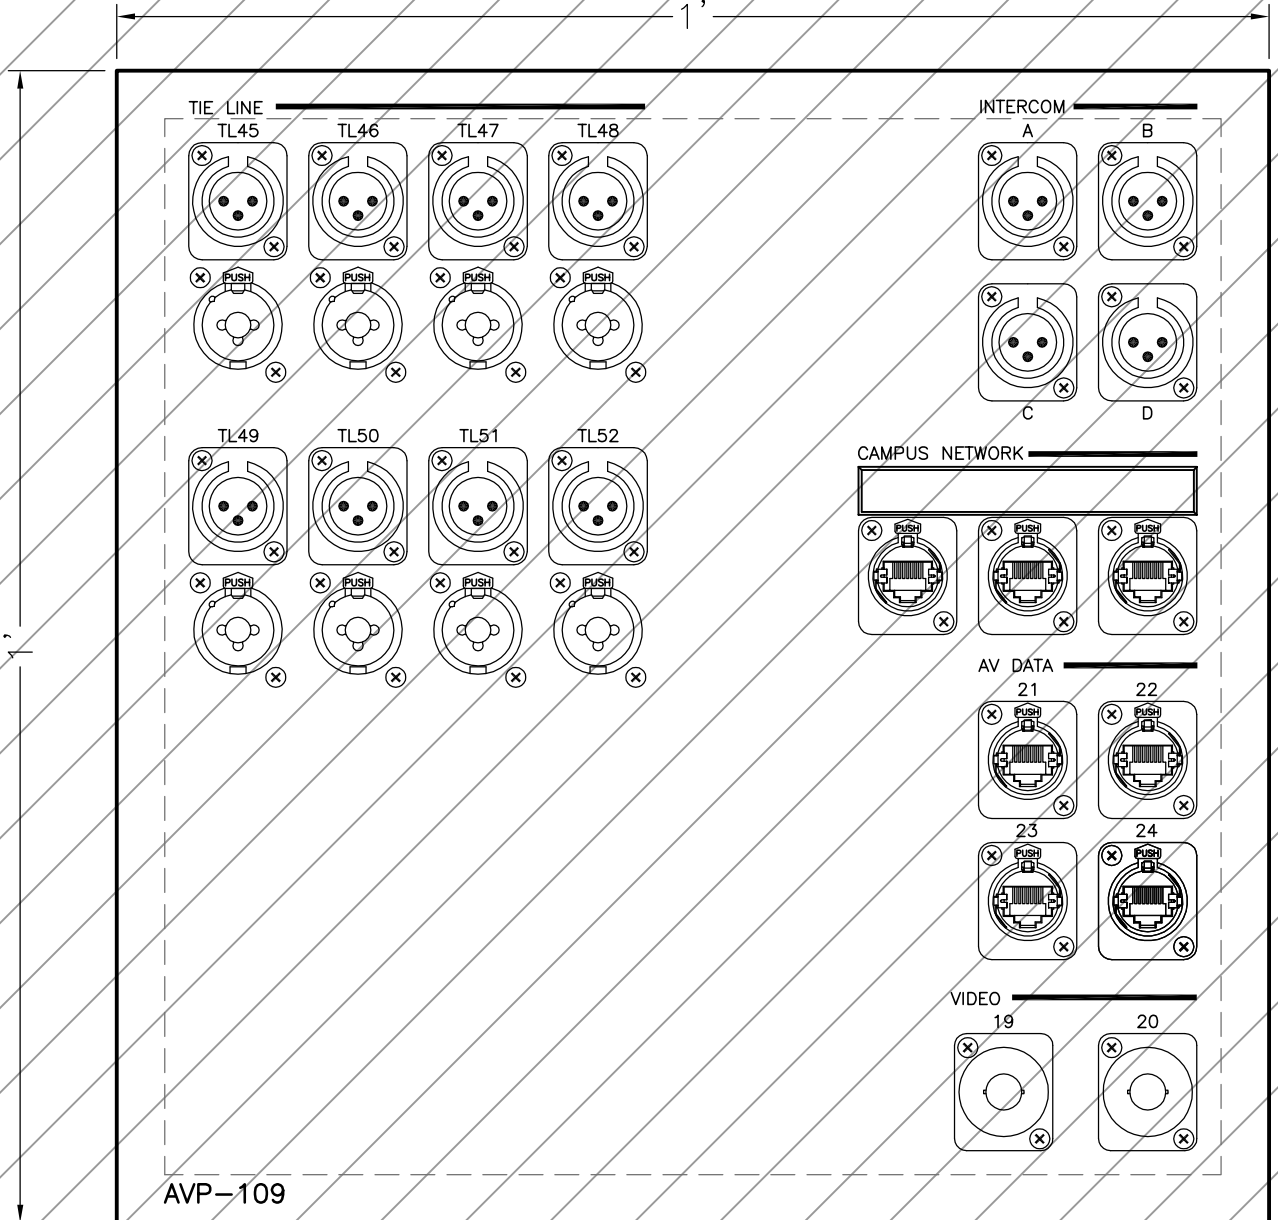


AVP-109 AT PROJECTION BOOTH SURFACE-MOUNT BOX

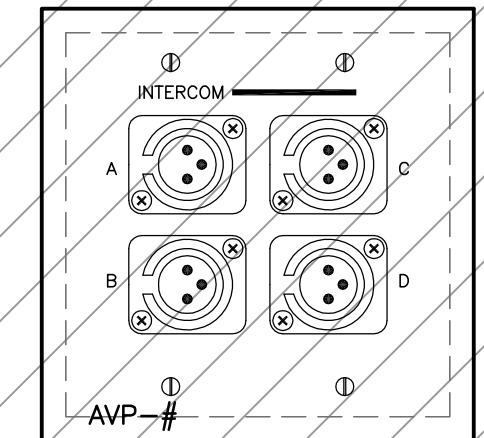


AVP-110, 112 INTERCOM; 2-GANG FLUSH-MOUNT

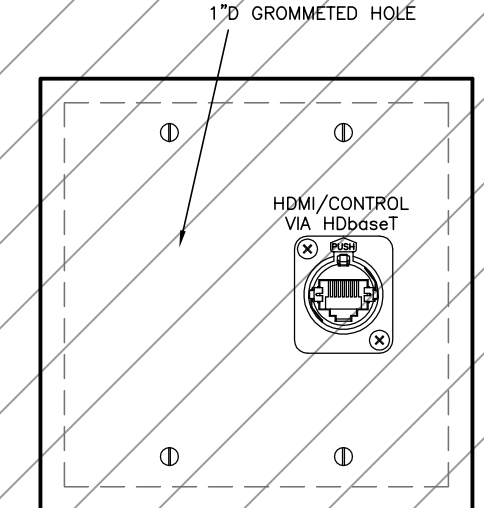


AVP-113 OFFSTAGE VID MON; 2-GANG; FLUSH-MOUNT

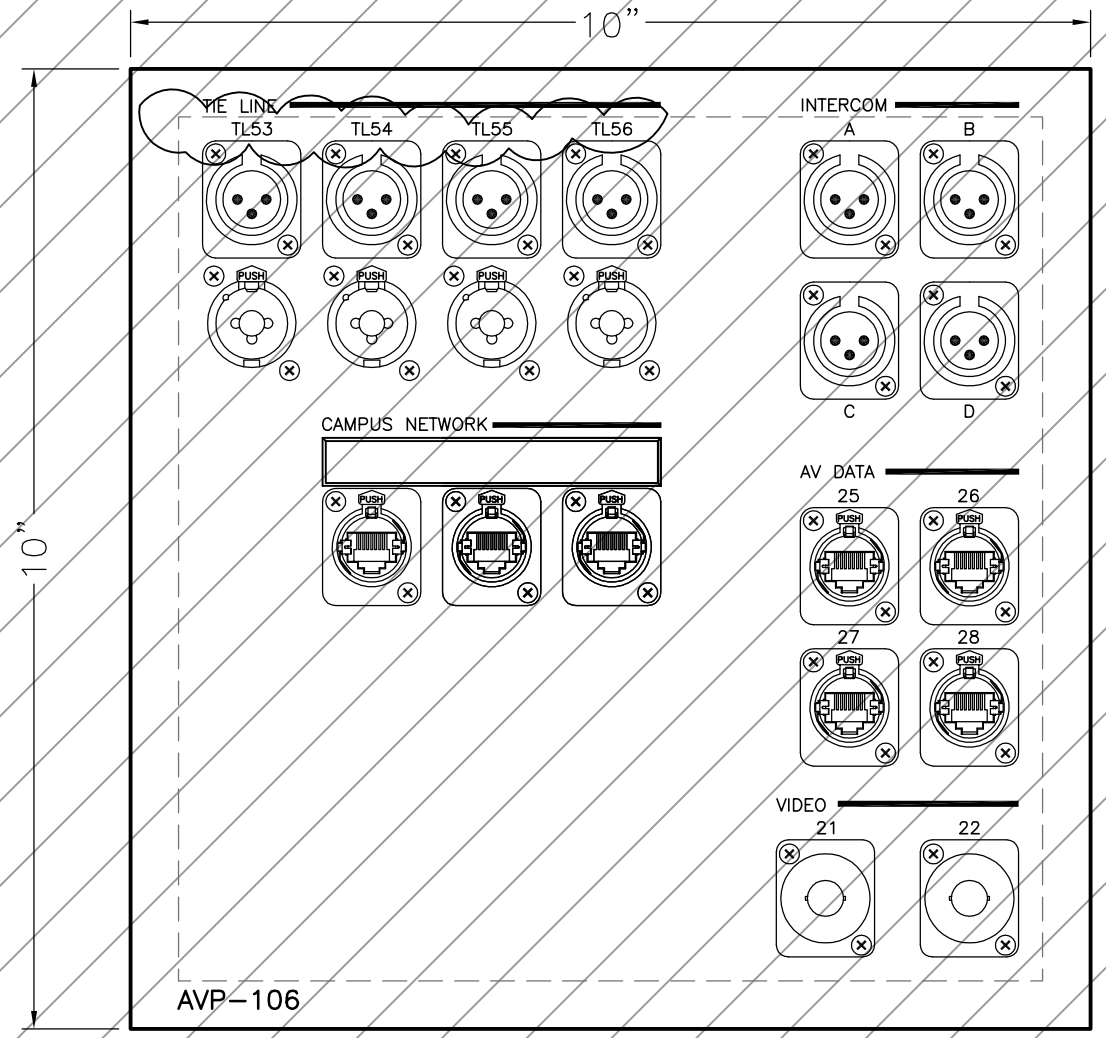


AVP-106 LIGHTING BOOTH SURFACE-MOUNT BOX

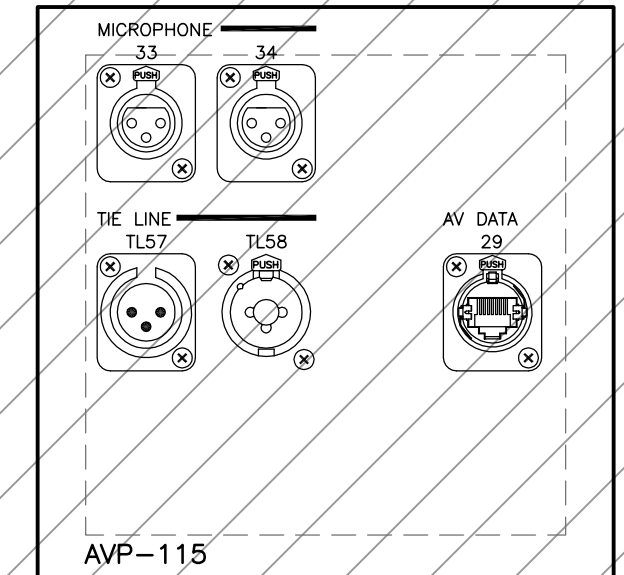


AVP-115 OVER STAGE; PIPE-GRID-MOUNT

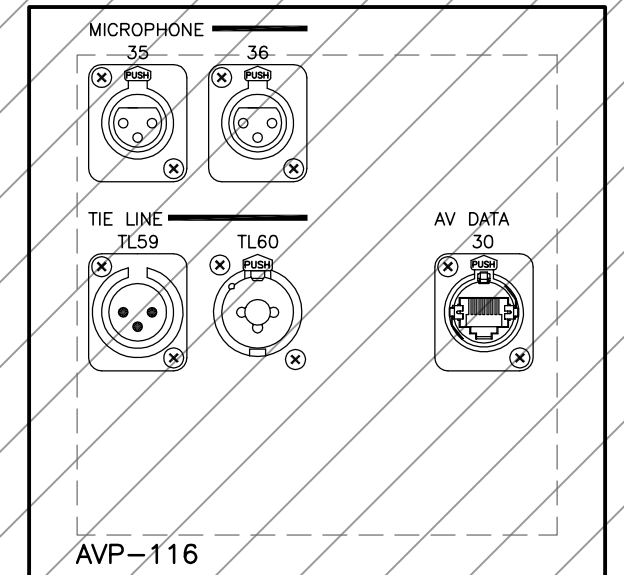


AVP-116 OVER STAGE; PIPE-GRID-MOUNT

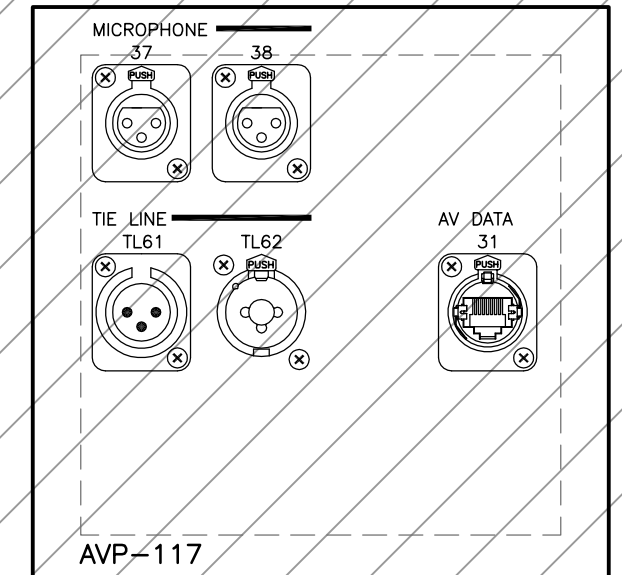


AVP-117 OVER STAGE; PIPE-GRID-MOUNT

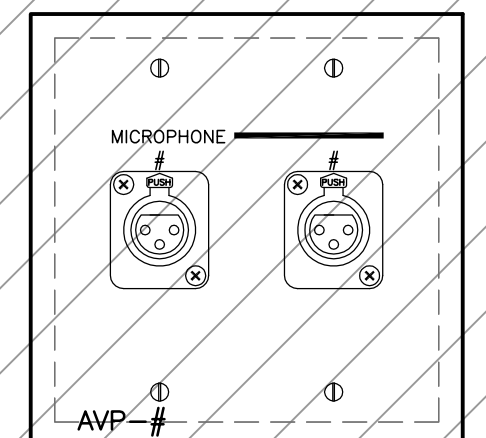


AVP-118 (MIC 39,40), AVP-119 (MIC 41,42), AVP-120 (MIC 43,44), AVP-121 (MIC 45, 46) MICROPHONES AT CEILING; 2-GANG FLUSH-MOUNT

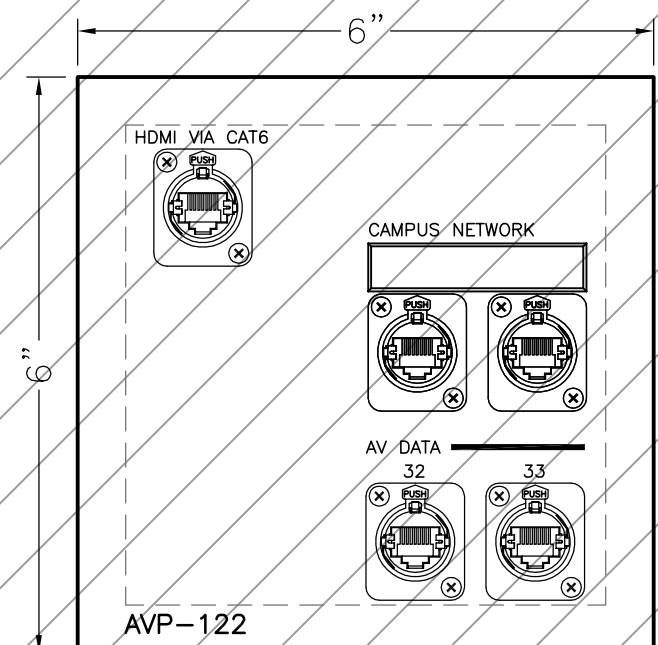


AVP-122 THEATER PROJECTION BOOTH SURFACE-MOUNT AT CEILING

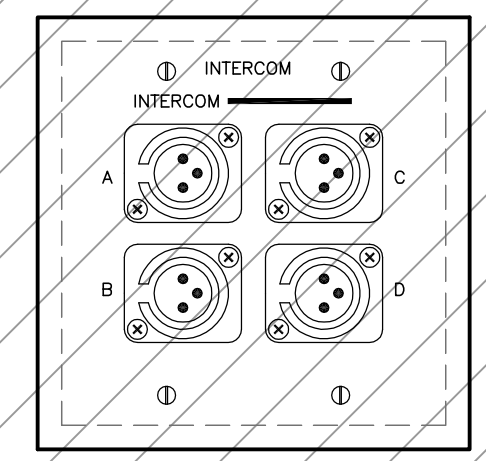


AVP-IC OFF-STAGE RIGHT

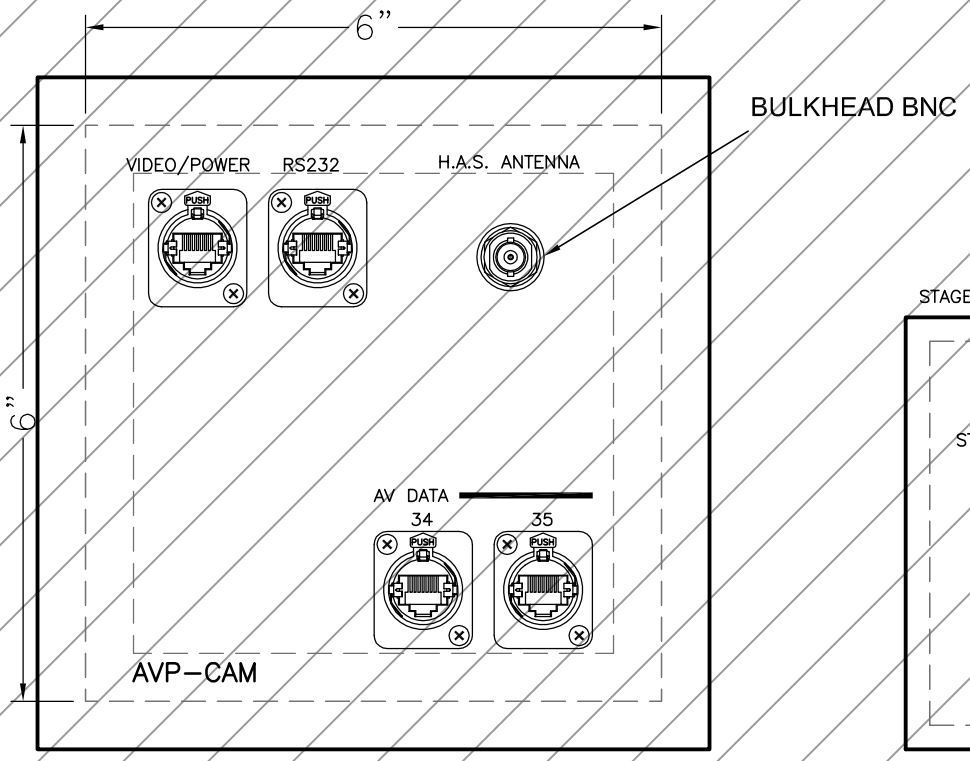


AVP-CAM THEATER REAR WALL FLUSH-MOUNT

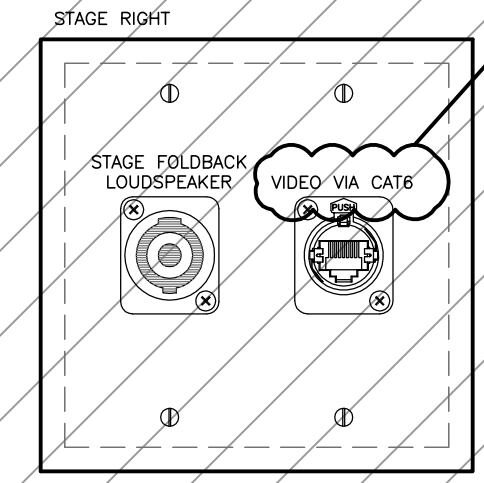


AVP-STGF THEATER - PROSC. WALL FLUSH-MOUNT

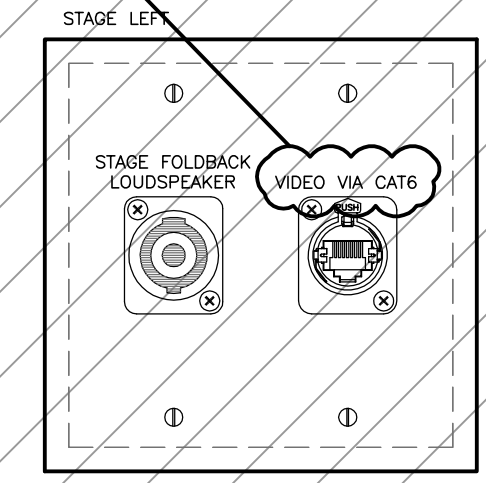

AVP-STGF THEATER - PROSC. WALL FLUSH-MOUNT

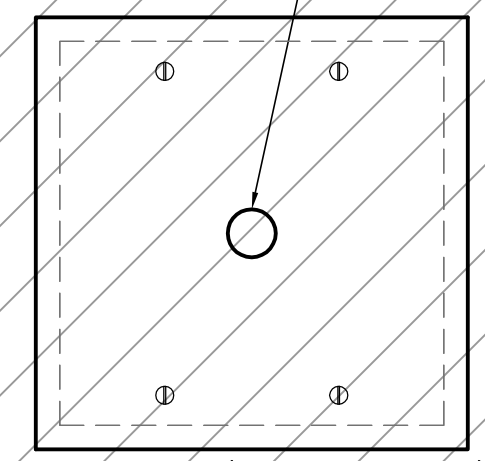

JBS-1 (TYP. OF 6) 2-GANG; FLUSH-MOUNT BOX

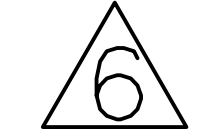


6/27/2014 AV MISC. CHANGES




GROUP III 6/14/2014 AV SYSTEMS AND EXTENDED INFRASTRUCTURE ISSUED FOR BID



BUL. #56 11/22/2013 BULLETIN #56 (WITH RESPECT TO AV, EA AND EAP DRAWINGS, INCLUDES "DELTA 1" CHANGES)

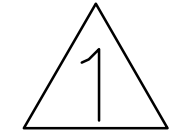

11/1/2013 AV CHANGES PER SUNY PURCHASE REQUIREMENTS AND DESIGN DEVELOPMENT

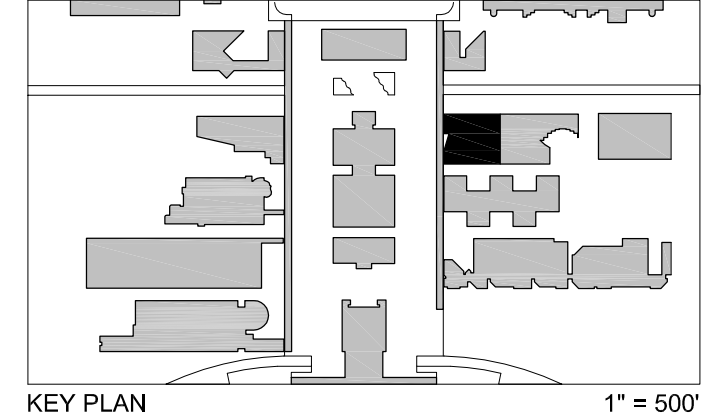

KEY PLAN 1" = 50'

BID DOCUMENTS

AV302 AV PANEL ELEVATIONS -THEATER

Scale: 6" = 1'-0"
 3 OCTOBER 2011
SUCF Project No. 29401
Humanities Building Renovation
SUNY Purchase College
 735 Anderson Hill Road, Purchase, New York 10577
Kilment Halsband Architects
 322 Eighth Avenue, New York, NY 10001
Robert Silman Associates, PC
 88 University Place, New York, NY 10003
Lakhani & Jordan Engineers
 315 Madison Avenue Suite 1001, New York, NY 10017
CHA
 111 Winners Circle, Albany, NY 12205
Mathews Nielsen Landscape Architects, PC
 120 Broadway Suite 1040, New York, NY 10271
Tilloston Design Associates
 40 Worth Street Suite 1680, New York, NY 10013
Sustainable Performance Consulting, INC
 Webster Woods #206 807 Ridge Road, Webster, NY 14580
TM Technology Partners, Inc.
 250 West 39th Street 9th FL, New York, NY, 10018
Kirkegaard Associates
 601 West Adams Street, Chicago, IL, 60607
Adelaide Environmental Health Associates, Inc.
 1511 Route 22 Suite C24 Brewster, NY, 10509
Argus Architecture & Preservation, P.C.
 297 River Street Suite 303, Troy, NY 12180

PANELS ON THIS SHEET BY INFRASTRUCTURE