


**NOTE:**

PATCHBAYS SHOWN HERE ARE PROVIDED BY "AV EXTENDED INFRASTRUCTURE". TERMINATION OF FIELD CABLES TO THESE PATCHBAYS IS ALSO BY "AV EXTENDED INFRASTRUCTURE". TERMINATIONS TO THESE PATCHBAYS FROM RACK-MOUNTED EQUIPMENT SHALL BE BY "GROUP III AV SYSTEMS" CONTRACTOR. ALL DESIGNATION-STRIP NOMENCLATURE LABELING SHALL BE BY "GROUP III AV SYSTEMS" CONTRACTOR. AV INFRASTRUCTURE CONTRACTOR SHALL ADVISE AS TO CAMPUS LAN PORT/CIRCUIT NUMBERS FOR THIS PURPOSE.


AV INFRASTRUCTURE CONTRACTOR SHALL SUBMIT DEVELOPED PATCHBAY ELEVATIONS BASED ON THE LAYOUTS, LANGUAGE AND GRAPHIC APPEARANCE PROVIDED HERE. THE DEGREE OF COMPLETENESS IN THE LAYOUTS OF THE PATCHBAYS SHOWN HERE IS ACCORDING TO THE COMPLEXITY PERCEIVED BY THE DESIGN CONSULTANT AS REQUIRING DETAIL. PATCHBAYS NOT DETAILED HERE ARE PERCEIVED AS BEING LESS COMPLEX AND, THEREFORE, THEIR LAYOUTS, NOMENCLATURE AND GRAPHICS ARE LEFT FOR THE CONTRACTOR TO DESIGN IN PART OR IN THEIR ENTIRETY FOR APPROVAL. LIKEWISE, ROTE NUMBERING INDICATED BY "#" SYMBOLS SHALL BE COMPLETED BY THE CONTRACTOR AND INCLUDED WITH SUBMITTALS. THE AUTOCAD DRAWING FILE OF THESE PATCHBAYS WILL BE PROVIDED TO THE CONTRACTOR FOR THEIR USE.

AS PART OF COMPLETING THE PATCHBAY DESIGN DETAILS PROVIDED HERE, CONTRACTOR SHALL VERIFY THE ACCURACY OF CONNECTIONS, CIRCUIT NUMBERING, LINE COUNTS, DESTINATIONS, ET CETERA.

**PATCHBAYS BY "AV EXTENDED INFRASTRUCTURE" AS DESCRIBED ABOVE AND AS SHOWN IN AV SYSTEM DIAGRAMS**

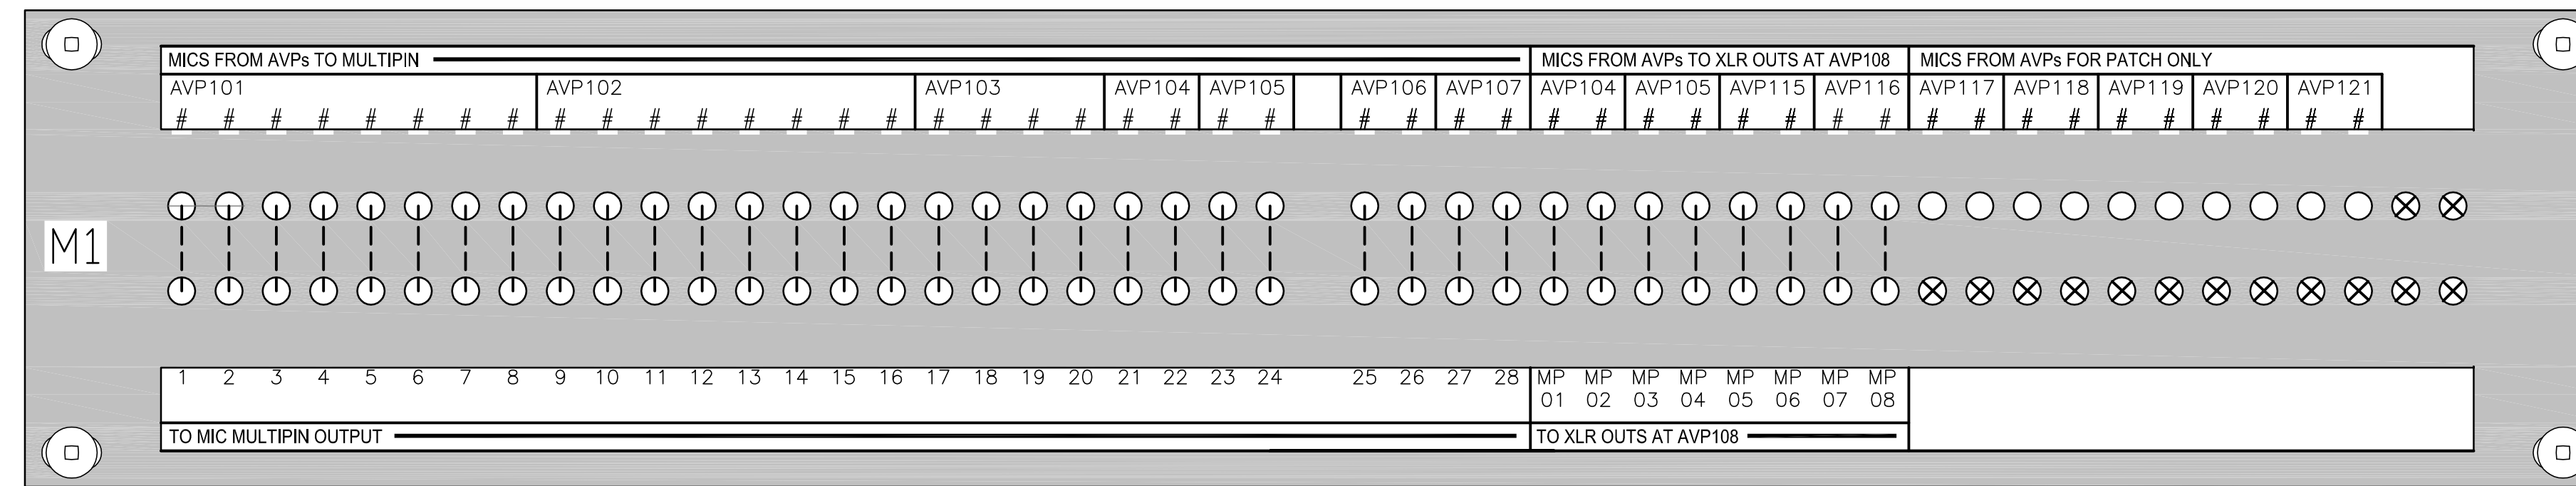


**MICROPHONE-LEVEL PATCHBAY  
THEATER – SOUND CONTROL BOOTH**

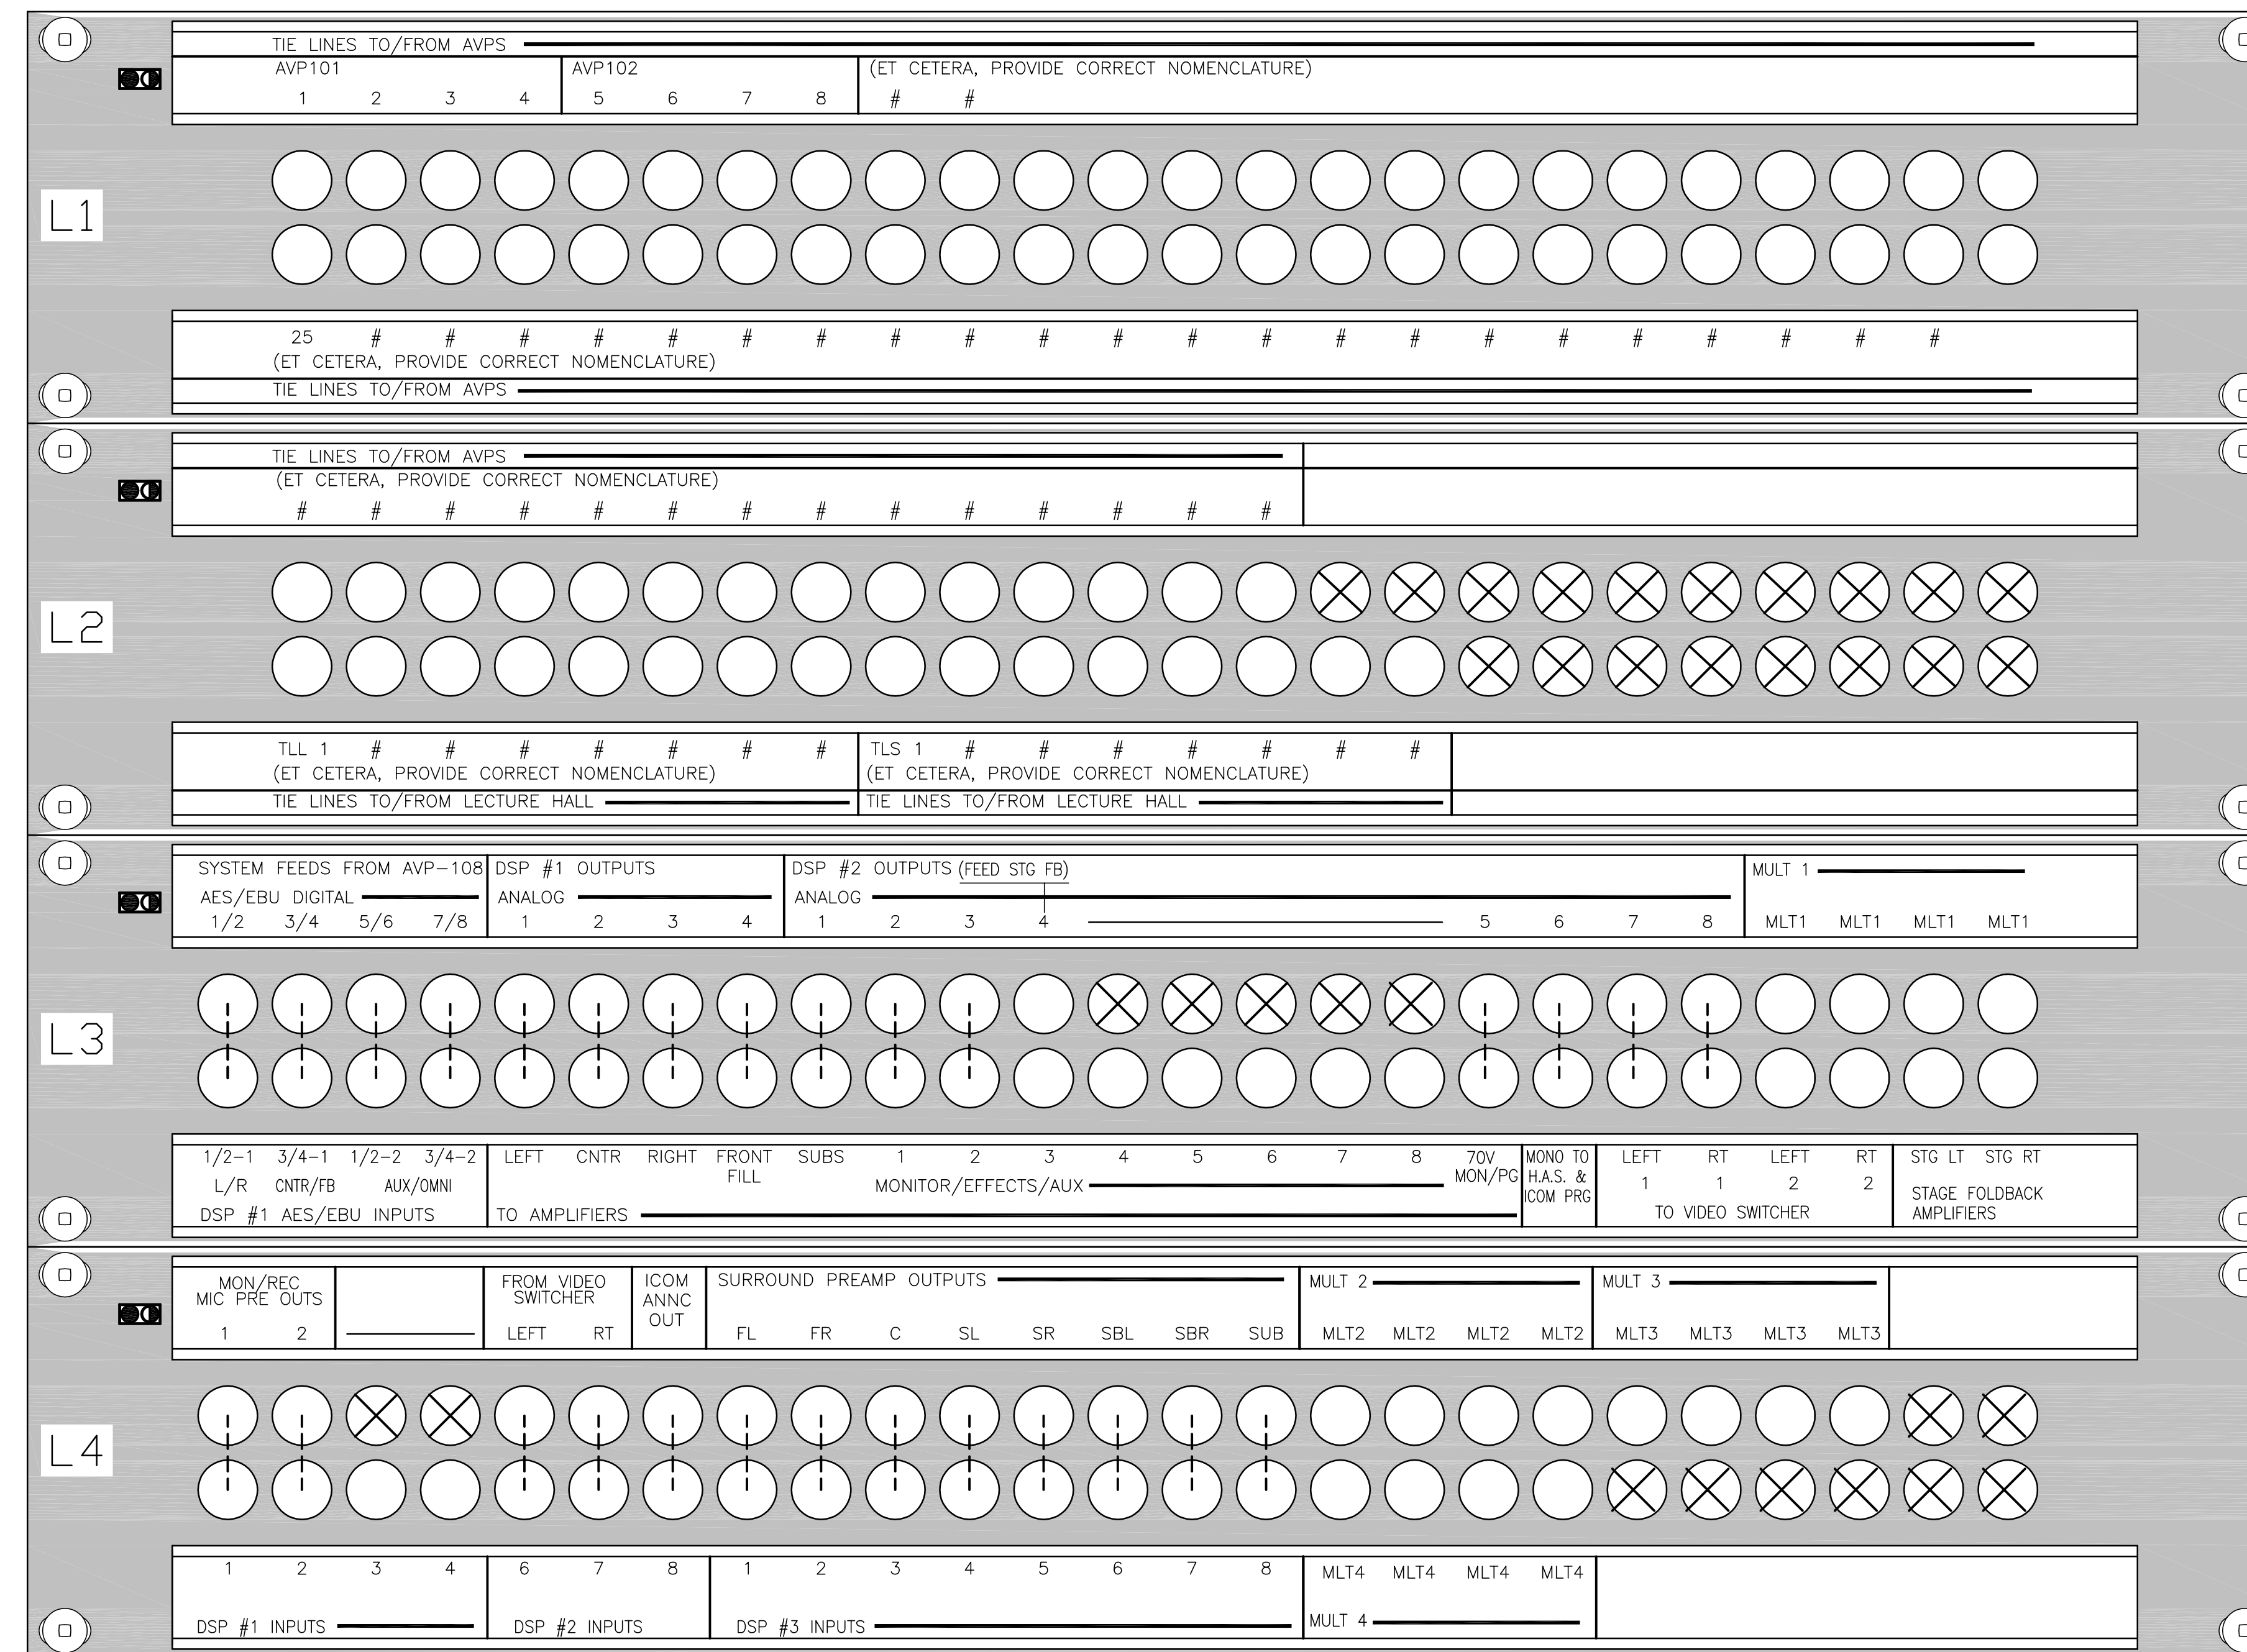

**LINE-LEVEL PATCHBAYS  
THEATER – SOUND CONTROL BOOTH**

- GROUP III 9/22/2014 AV ELECTRONICS SYSTEMS ISSUED FOR BID**
- BUL. #74 7/18/2014 AV EXTENDED ISSUED FOR PRICING**
- BUL. #56 11/22/2013 BULLETIN #56 (WITH RESPECT TO AV, EA AND EAP DRAWINGS, INCLUDES "DELTA 1" CHANGES)**

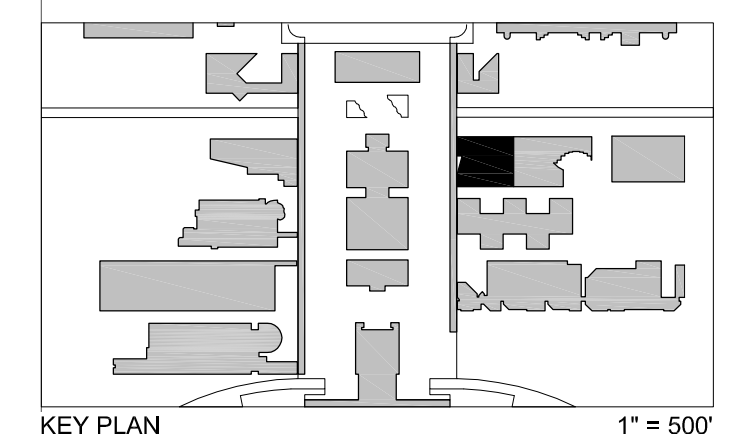

KEY PLAN 1" = 500'

**AV361**  
THEATER AV PATCHBAY ELEVATIONS

- BID DOCUMENTS  
Scale:  
3 OCTOBER 2011
- SUCF Project No. 29401**  
**Humanities Building Renovation**  
**SUNY Purchase College**  
735 Anderson Hill Road, Purchase, New York 10577
  - Kliment Halsband Architects**  
322 Eighth Avenue, New York, NY 10001
  - Robert Silman Associates, PC**  
36 University Place, New York, NY 10003
  - Lakhani & Jordan Engineers**  
315 Madison Avenue Suite 1001, New York, NY 10017
  - CHA**  
111 Winners Circle, Albany, NY 12205
  - Mathews Nielsen Landscape Architects, PC**  
120 Broadway Suite 1040, New York, NY 10027
  - Tilloston Design Associates**  
40 Worth Street Suite 1680, New York, NY 10013
  - Sustainable Performance Consulting, INC**  
Webster Woods #206 807 Ridge Road, Webster, NY 14580
  - TM Technology Partners, Inc.**  
250 West 39th Street 9th Fl., New York, NY, 10018
  - Kirkegaard Associates**  
801 West Adams Street, Chicago, IL, 60607
  - Adelaide Environmental Health Associates, Inc.**  
1511 Route 22 Suite C24 Brewster, NY, 10509
  - Argus Architecture & Preservation, P.C.**  
297 River Street Suite 303, Troy, NY 12180