


8'
7'
6'
5'
4'
3'
2'
1'
0'
HEIGHT SCALE

SIGHT LINE STANDING
SIGHT LINE SEATED
DESK TOP HEIGHT


RACKS AND PATCHBAY BY "AV EXTENDED INFRASTRUCTURE"

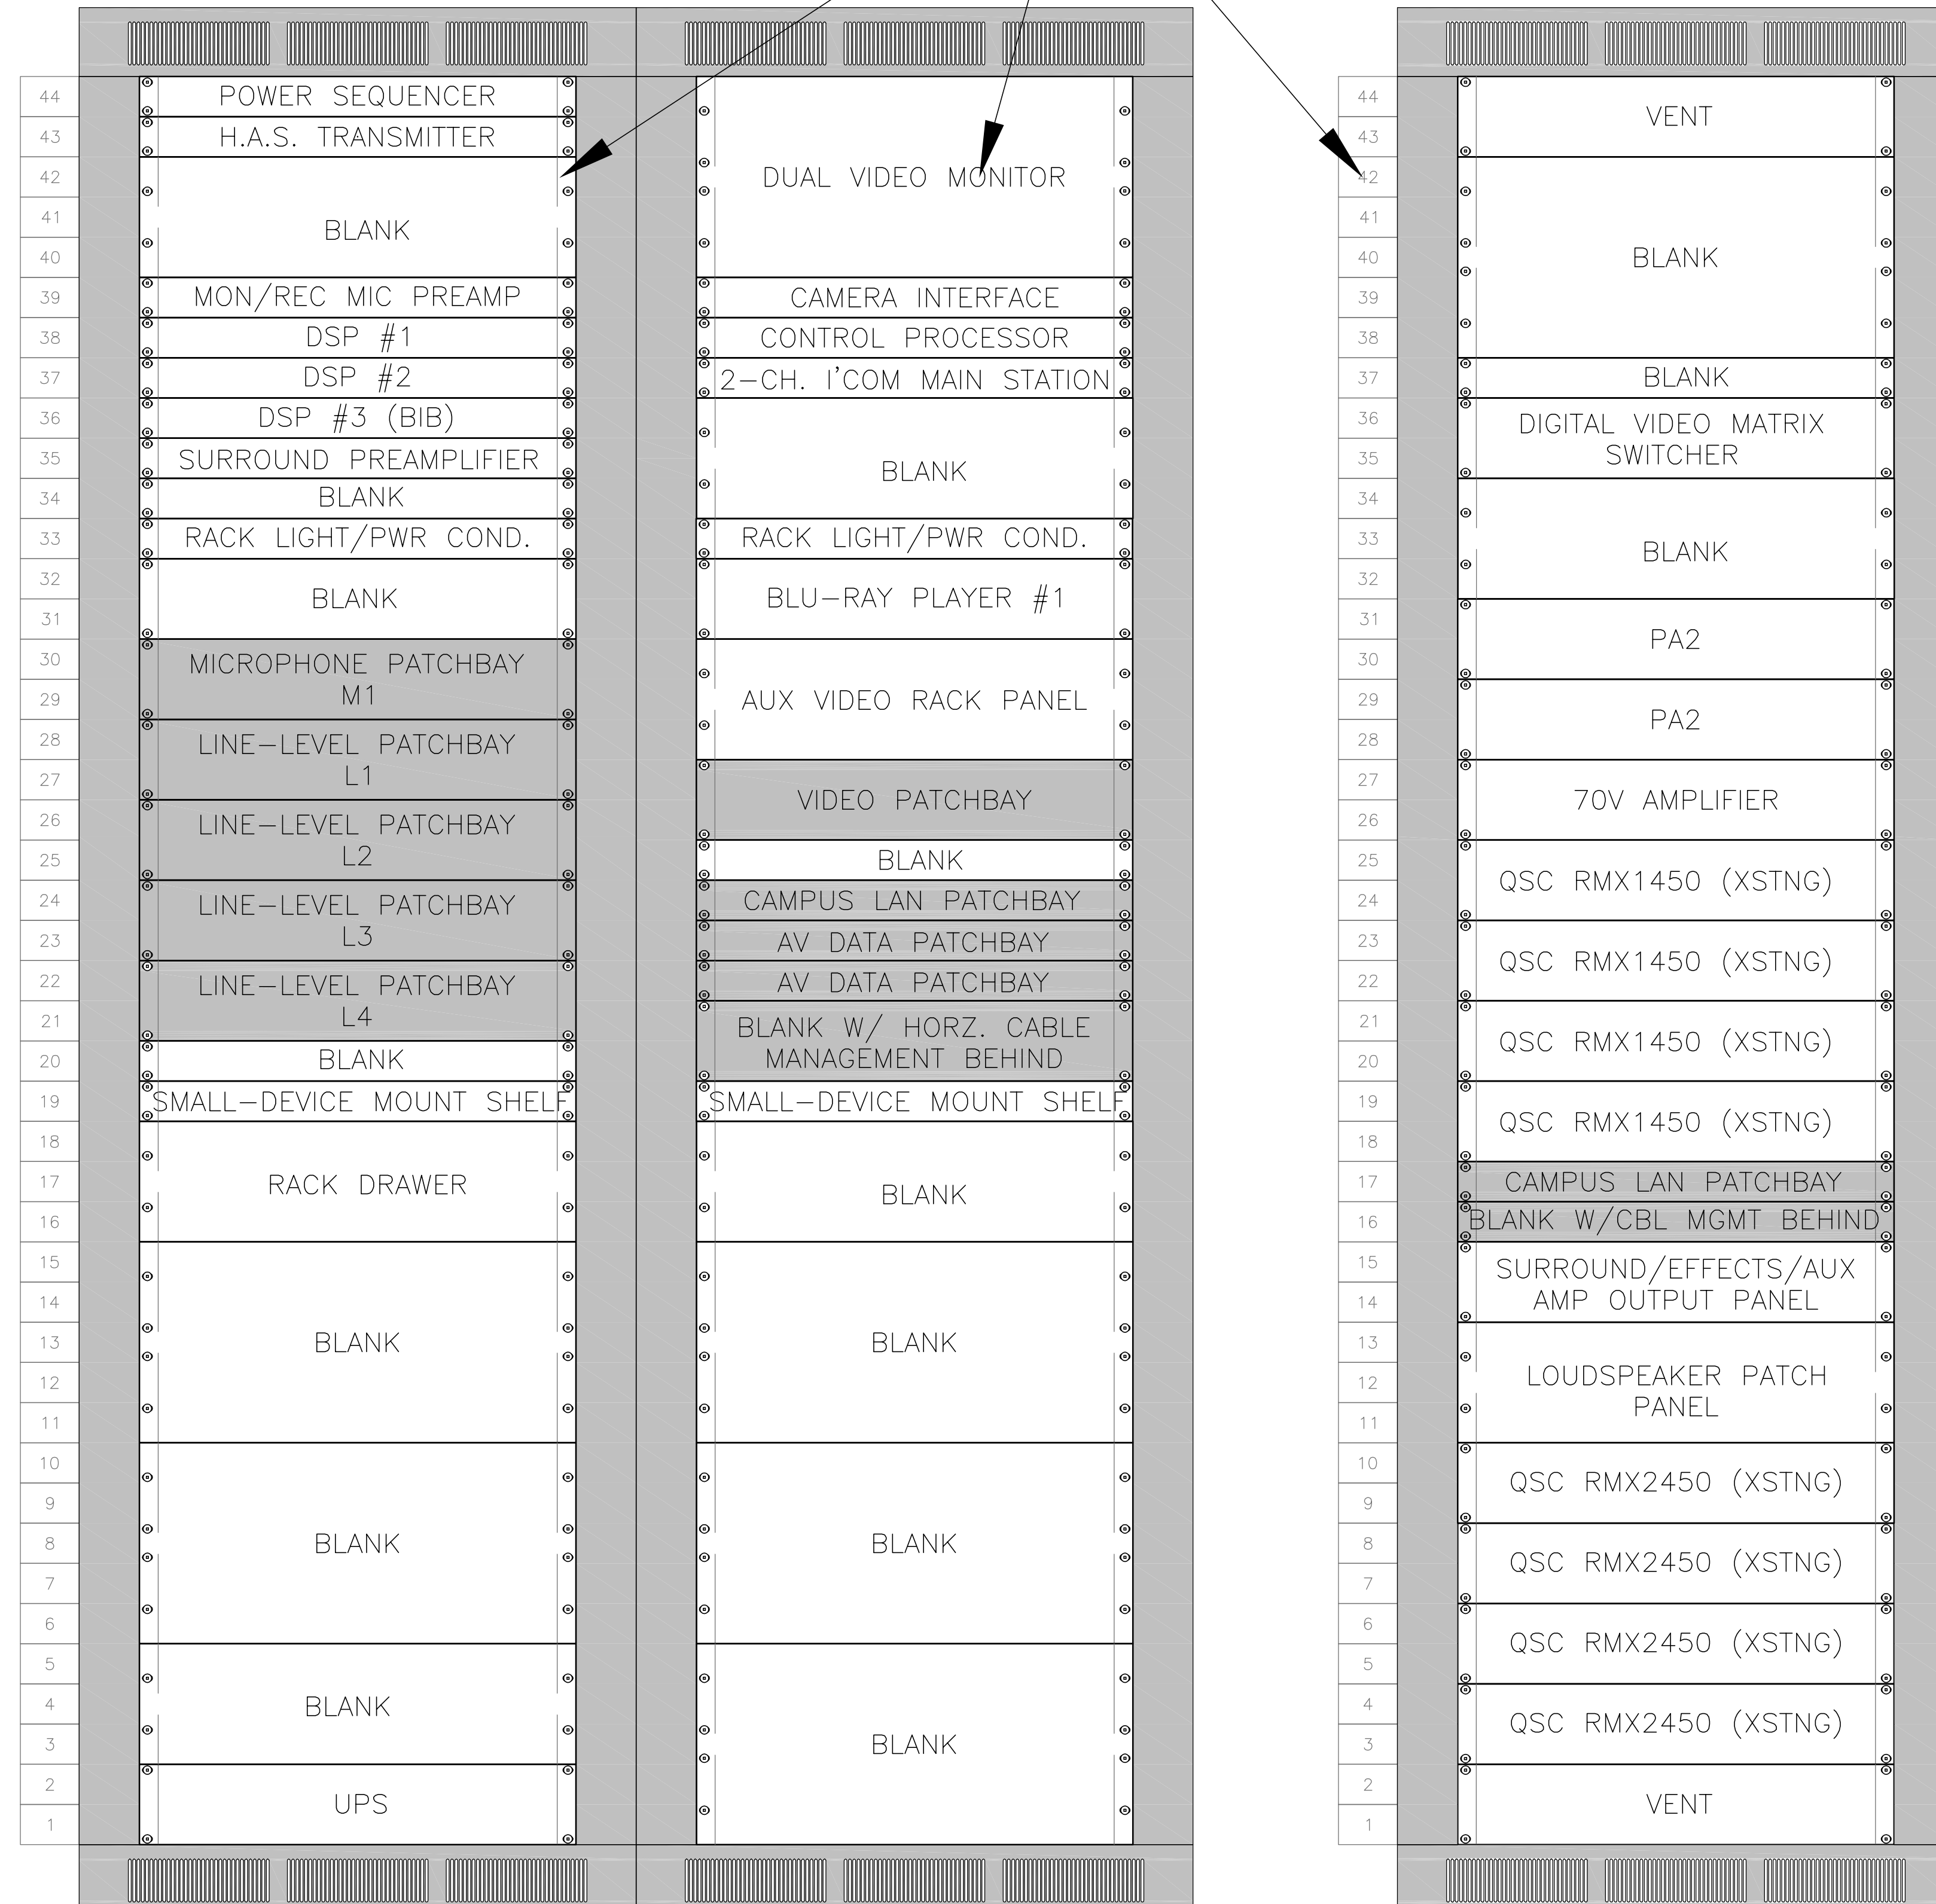


RACK 1 THEATER - PATCHING AND FRONT-END RACKS
LOCATION: SOUND CONTROL BOOTH

RACK 2 THEATER - AMPLIFIER RACK
LOCATION: PROJECTION BOOTH

RACK 3 THEATER - MOBILE ANCILLARY RACK
LOCATION: MOBILE

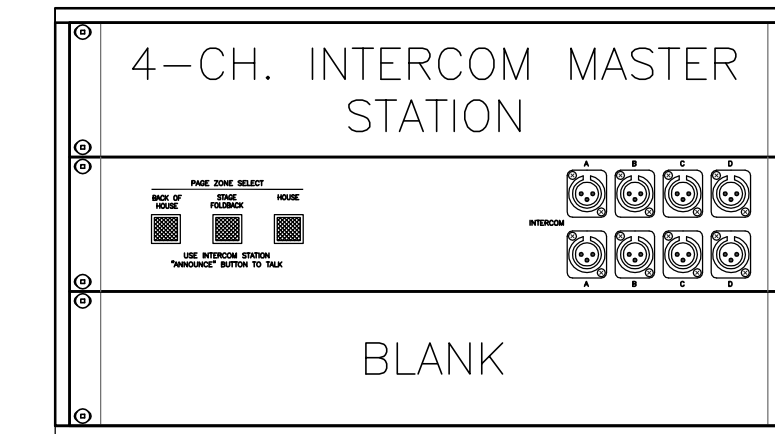

RACK 4 THEATER - STAGE MANAGER RACK
LOCATION: PORTABLE

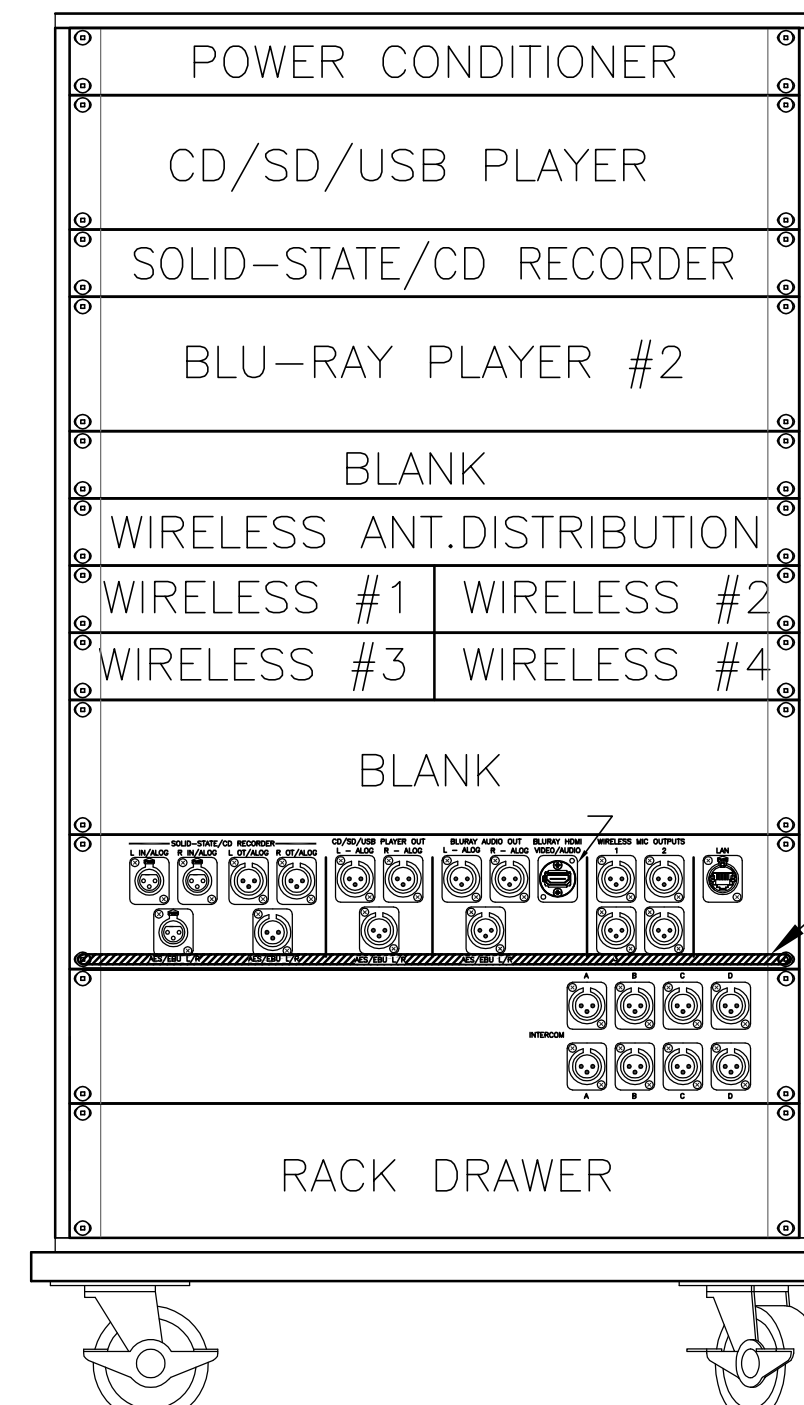


HORIZONTAL LACING BAR; NOMENCLATURE IS ON PANEL, BEYOND

EQUIPMENT SHOWN WITH THIS BACKGROUND SHADING REPRESENTS "AV EXTENDED INFRASTRUCTURE" CHANGE REQUIREMENTS. AV INFRASTRUCTURE CONTRACTOR TO PROVIDE PATCHBAYS, AS INDICATED, AND TERMINATION OF FIELD CABLES TO SAID PATCHBAYS SUCH THAT SAID CABLES MAY BE TESTED ACCORDING TO AV AND TC REQUIREMENTS AFTER TERMINATION. "EXTENDED AV INFRASTRUCTURE" SHALL ALSO INCLUDE PROVISION AND INSTALLATION OF FIXED-IN-PLACE EQUIPMENT RACKS IN WHICH PATCHBAYS SHALL BE INSTALLED. AV FIELD CABLES NOT TERMINATING AT PATCHBAYS SHALL BE TESTED, UNTERMINATED, UNDER THE BASE AV INFRASTRUCTURE CONTRACT BY APPROPRIATE MEANS.

GROUP III 9/22/2014 AV ELECTRONICS SYSTEMS ISSUED FOR BID

BUL. #56 11/22/2013 BULLETIN #56 (WITH RESPECT TO AV, EA AND EAP DRAWINGS, INCLUDES "DELTA 1" CHANGES)

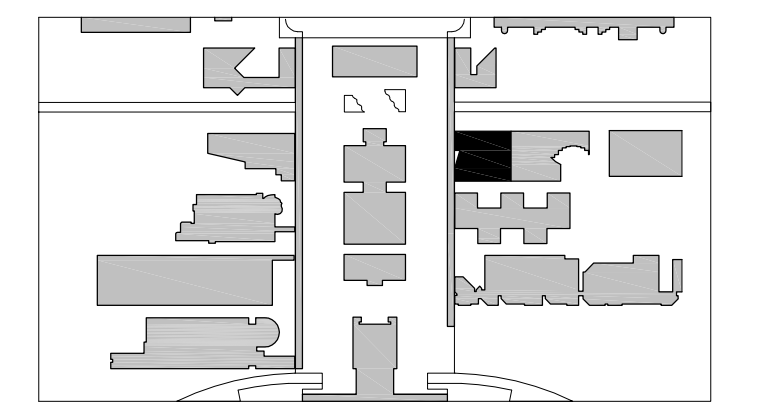

KEY PLAN 1" = 50'

AV401 THEATER AV RACK ELEVATIONS

- Scale: 3 OCTOBER 2011
- SUCF Project No. 29401**
Humanities Building Renovation
SUNY Purchase College
735 Anderson Hill Road, Purchase, New York 10577
- Kilment Halsband Architects**
322 Eighth Avenue, New York, NY 10001
- Robert Silman Associates, PC**
88 University Place, New York, NY 10003
- Lakhani & Jordan Engineers**
315 Madison Avenue Suite 1001, New York, NY 10017
- CHA**
111 Winners Circle, Albany, NY 12205
- Mathews Nielsen Landscape Architects, PC**
120 Broadway Suite 1040, New York, NY 10271
- Tilloston Design Associates**
40 Worth Street Suite 1650, New York, NY 10013
- Sustainable Performance Consulting, INC**
Webster Woods 2206 507 Ridge Road, Webster, NY 14590
- TM Technology Partners, Inc.**
250 West 39th Street 9th FL, New York, NY, 10018
- Kirkegaard Associates**
801 West Adams Street, Chicago, IL, 60607
- Adelaide Environmental Health Associates, Inc.**
1511 Route 22 Suite C24 Brewster, NY, 10509
- Argus Architecture & Preservation, P.C.**
237 River Street Suite 303, Troy, NY 12180