



8'
7'
6'
5'
4'
3'
2'
1'
0'

SIGHT LINE STANDING
SIGHT LINE SEATED
DESK TOP HEIGHT
HEIGHT SCALE


**RACK AND PATCHBAYS
(EXCEPT L2) BY "AV EXTENDED
INFRASTRUCTURE"**

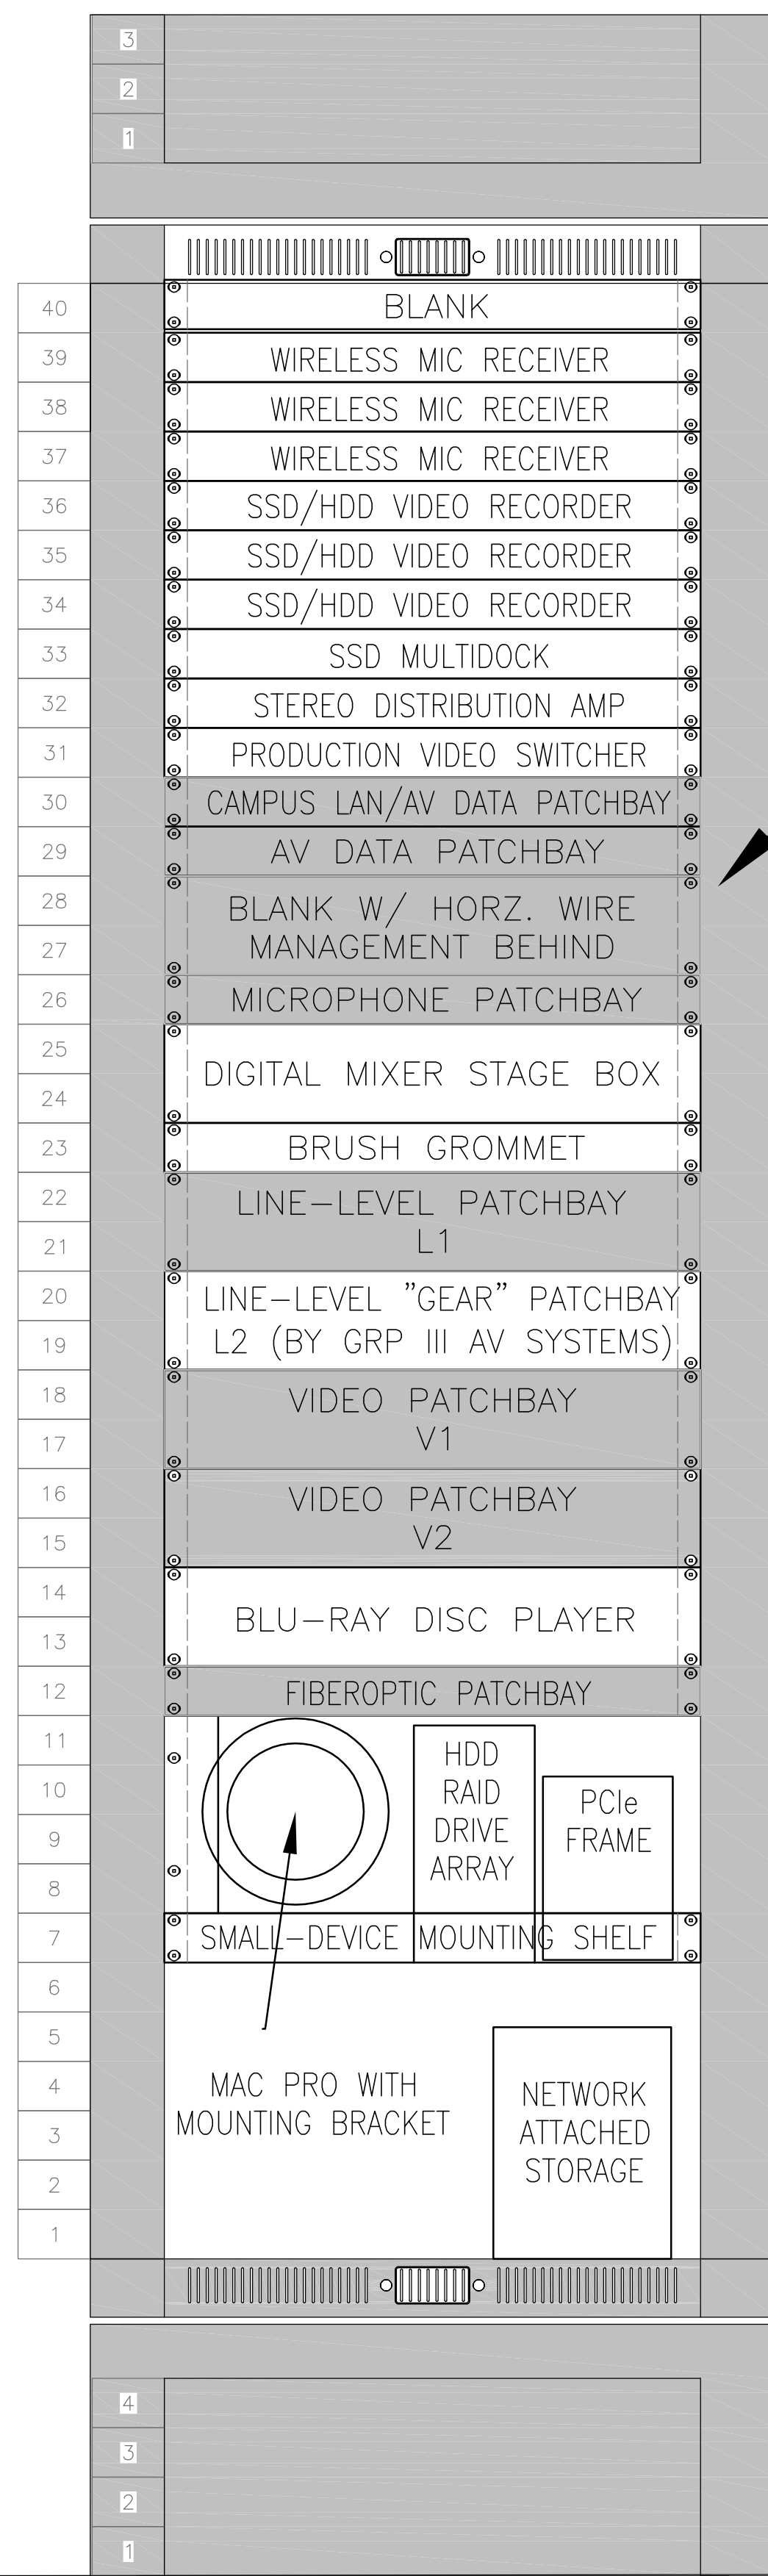

RACK TV STUDIO - MAIN RACK
11 LOCATION: WALL MOUNT IN CONTROL ROOM

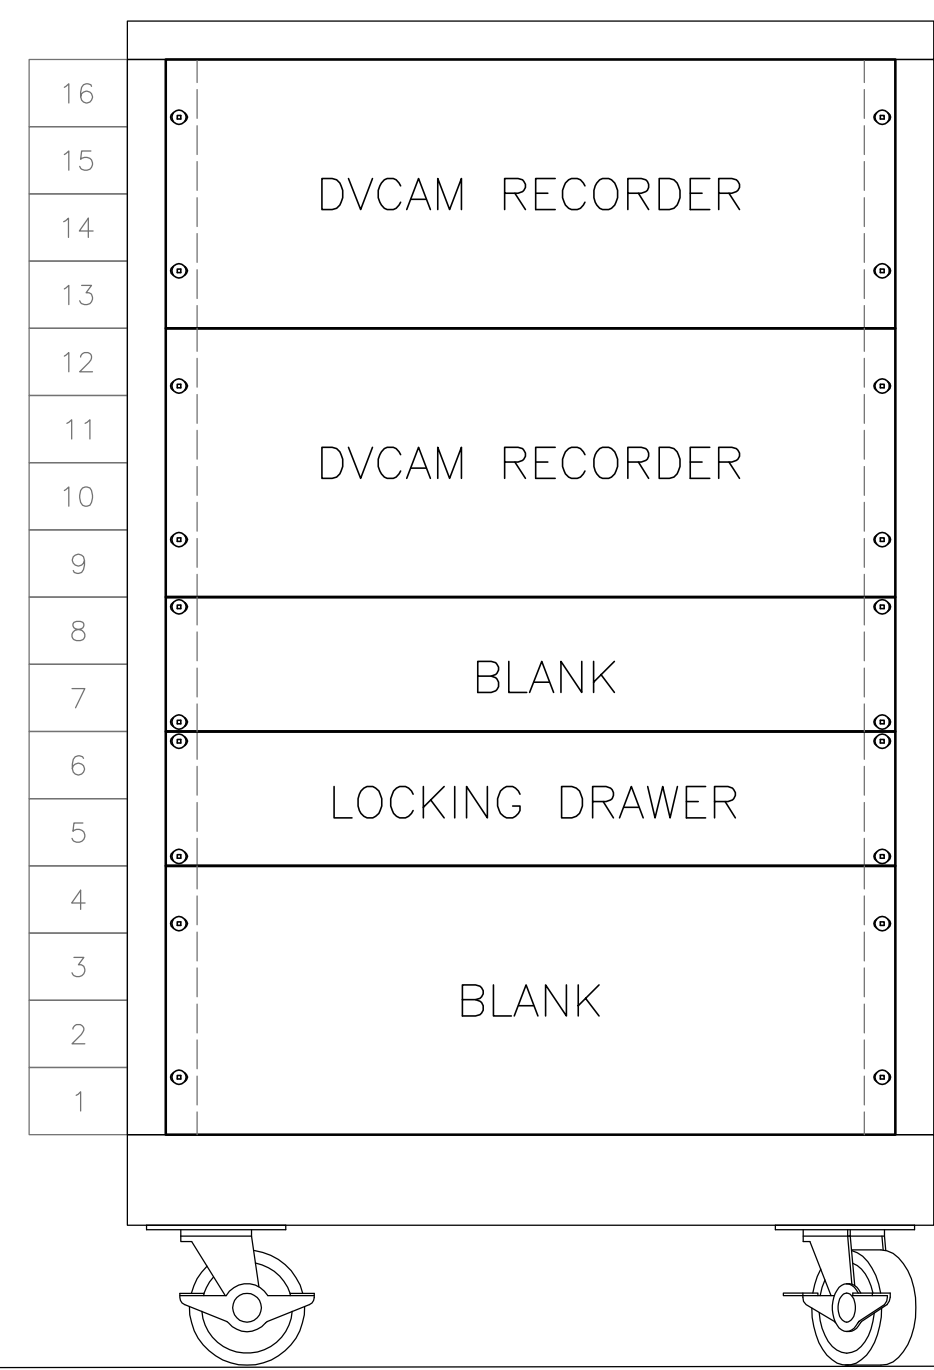

RACK ANCILLARY MOBILE RACK
12 LOCATION: PARK IN TV STUDIO CONTROL BOOTH

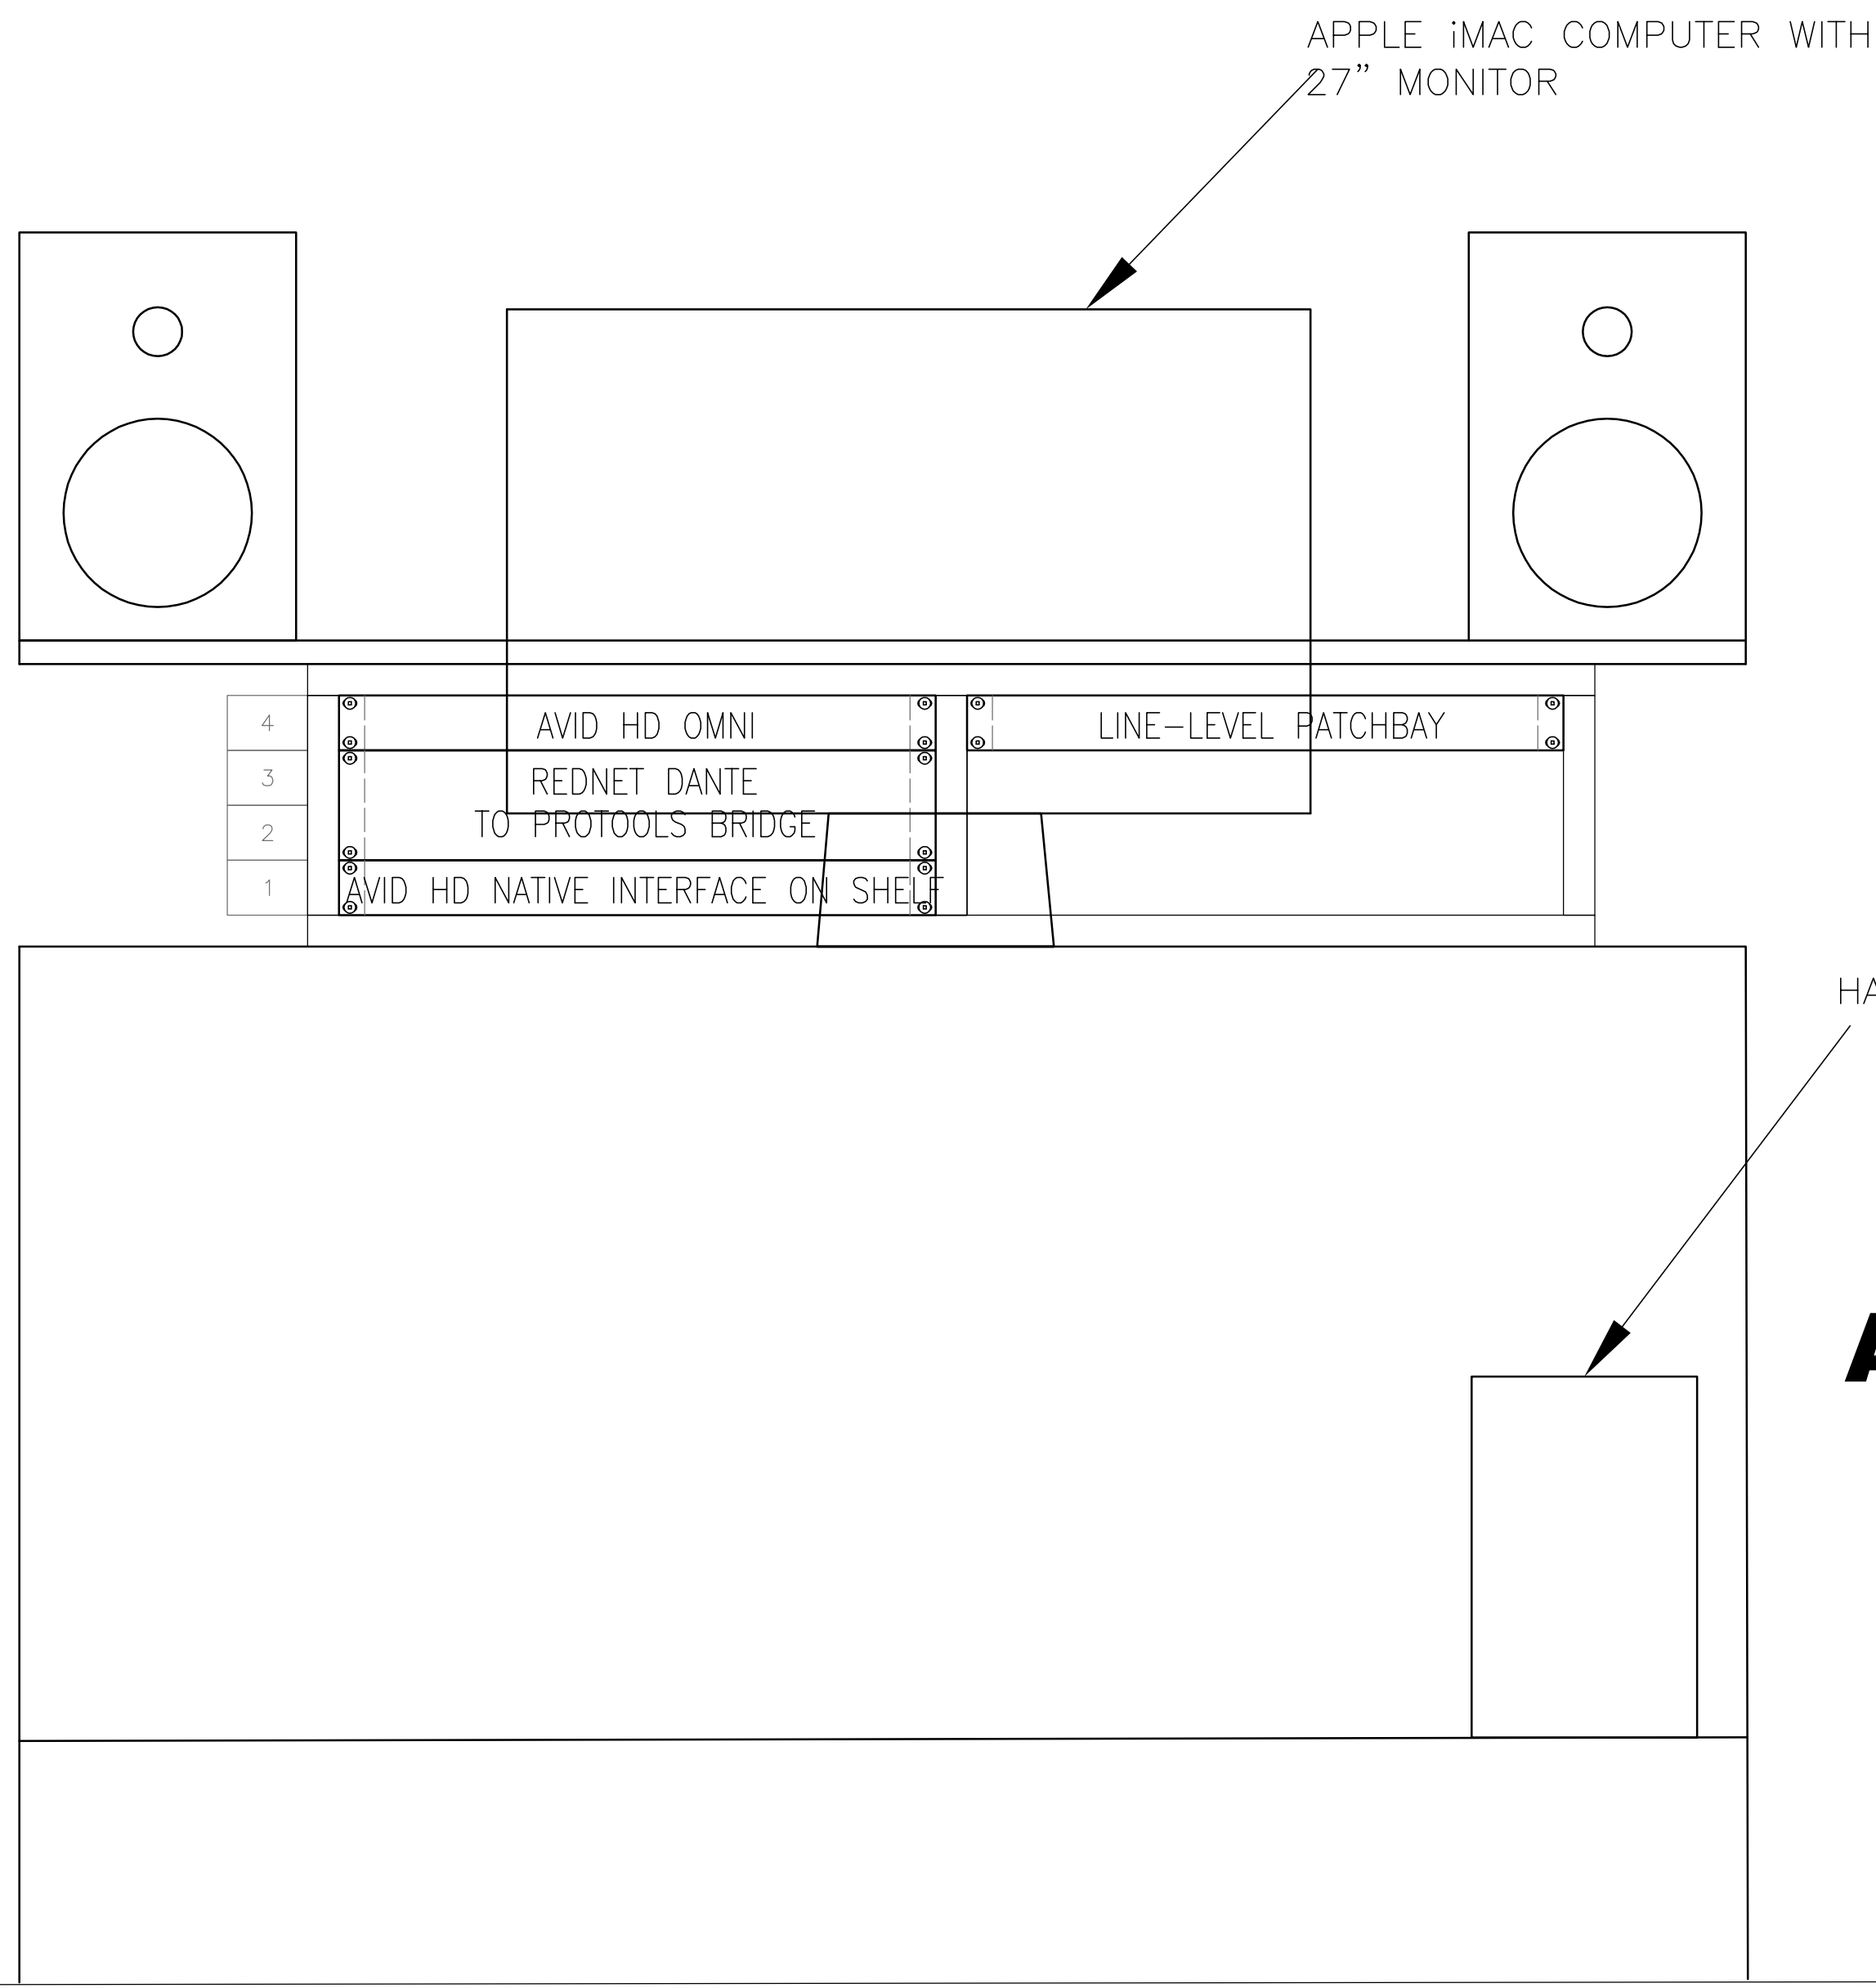


RACK SOUND EDIT ROOM BRIDGE RACKS
13 LOCATION: SOUND EDIT ROOM

EQUIPMENT SHOWN WITH THIS BACKGROUND SHADING REPRESENTS "AV EXTENDED INFRASTRUCTURE" CHANGE REQUIREMENTS. AV INFRASTRUCTURE CONTRACTOR TO PROVIDE PATCHBAYS, AS INDICATED, AND TERMINATION OF FIELD CABLES TO SAID PATCHBAYS SUCH THAT SAID CABLES MAY BE TESTED ACCORDING TO AV AND TC REQUIREMENTS AFTER TERMINATION. "AV EXTENDED INFRASTRUCTURE" SHALL ALSO INCLUDE PROVISION AND INSTALLATION OF FIXED-IN-PLACE EQUIPMENT RACKS IN WHICH PATCHBAYS SHALL BE INSTALLED. AV FIELD CABLES NOT TERMINATING AT PATCHBAYS SHALL BE TESTED, UNTERMINATED, UNDER THE BASE AV INFRASTRUCTURE CONTRACT BY APPROPRIATE MEANS.


9/18/2014 AV MISC. CHANGES

GROUP III 9/22/2014 AV ELECTRONICS SYSTEMS ISSUED FOR BID

BUL. #56 11/22/2013 BULLETIN #56 (WITH RESPECT TO AV, EA AND EAP DRAWINGS, INCLUDES "DELTA 1" CHANGES)

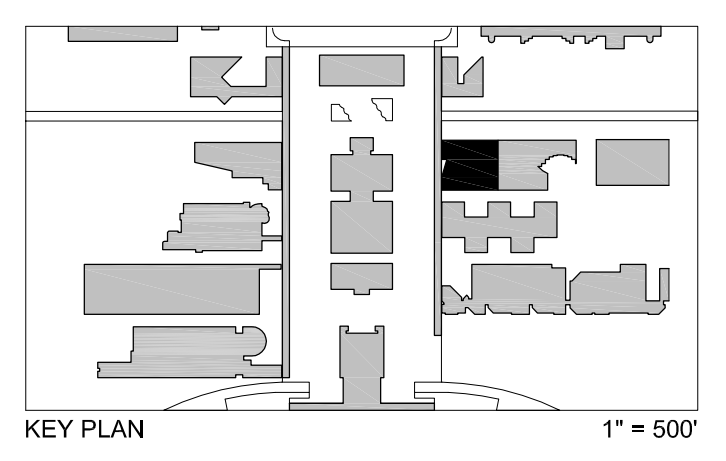

BID DOCUMENTS
TV CONTROL ROOM AND SOUND EDIT ROOM RACK ELEVATIONS
Scale:

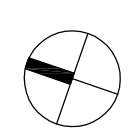

- 3 OCTOBER 2011
- SUCF Project No. 29401**
Humanities Building Renovation
SUNY Purchase College
735 Anderson Hill Road, Purchase, New York 10577
- Kilment Halsband Architects**
322 Eighth Avenue, New York, NY 10001
- Robert Silman Associates, PC**
88 University Place, New York, NY 10003
- Lakhani & Jordan Engineers**
315 Madison Avenue Suite 1001, New York, NY 10017
- CHA**
111 Winners Circle, Albany, NY 12205
- Mathews Nielsen Landscape Architects, PC**
120 Broadway Suite 1040, New York, NY 10271
- Tilloston Design Associates**
40 Worth Street Suite 1630, New York, NY 10013
- Sustainable Performance Consulting, INC**
Webster Woods 206 607 Ridge Road, Webster, NY 14580
- TM Technology Partners, Inc.**
250 West 39th Street 9th FL, New York, NY, 10018
- Kirkegaard Associates**
801 West Adams Street, Chicago, IL, 60607
- Adelaide Environmental Health Associates, Inc.**
1511 Route 22 Suite C24 Brewster, NY, 10509
- Argus Architecture & Preservation, P.C.**
237 River Street Suite 303, Troy, NY 12180